
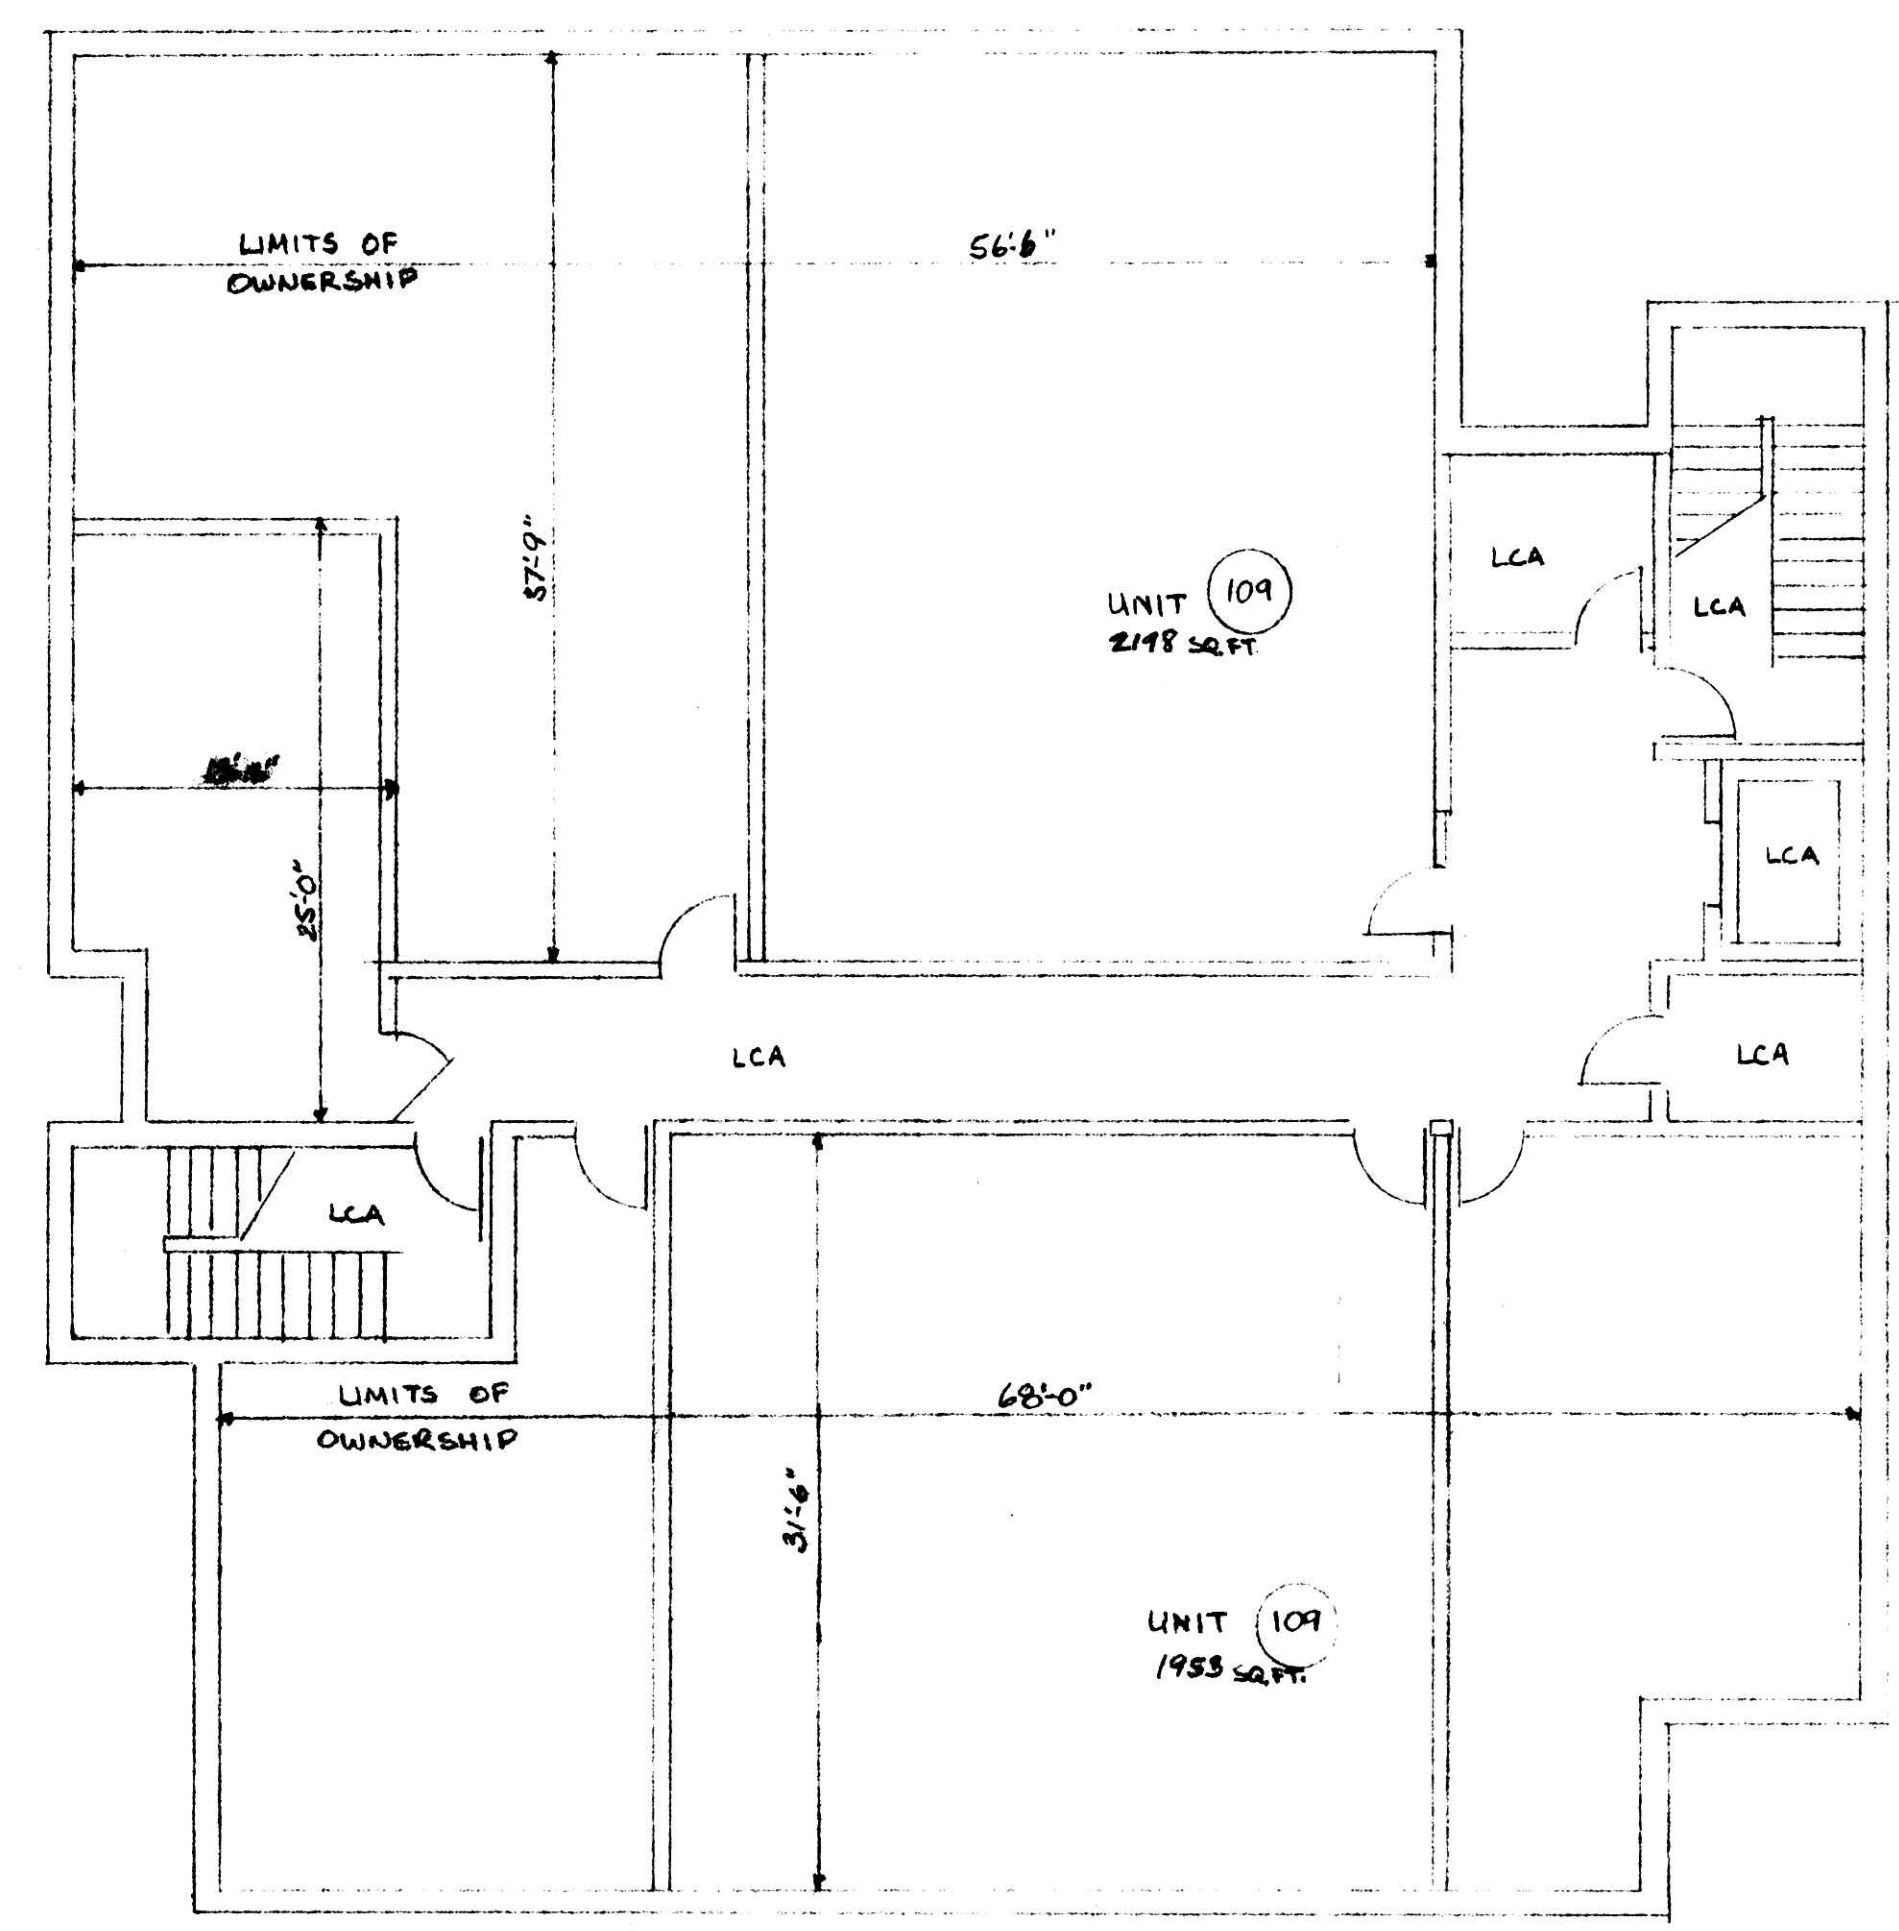


FIRST FLOOR PLAN
SCALE: 1/8" = 1'-0"

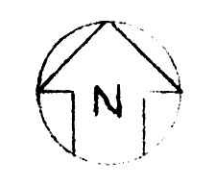

BASEMENT FLOOR PLAN
SCALE: 1/8" = 1'-0"

TOLERANCES (EXCEPT AS NOTED)		REVISIONS			BERLIN COMMONS		
DECIMAL	±	NO.	DATE	BY	DEVELOPED FOR		
1/16"	±	1			HOLMES M-M CONSTRUCTION CO.		
1/8"	±	2			DRAWN BY	SCALE	MATERIAL
1/4"	±	3			CHK'D	DATE	DRAWING NO.
1/2"	±	4			TRACED	FEB, 1964	2
3/4"	±	5			APP'D		
1"	±	6					