


BASEMENT FLOOR PLAN

SCALE: 1/8" = 1'-0"

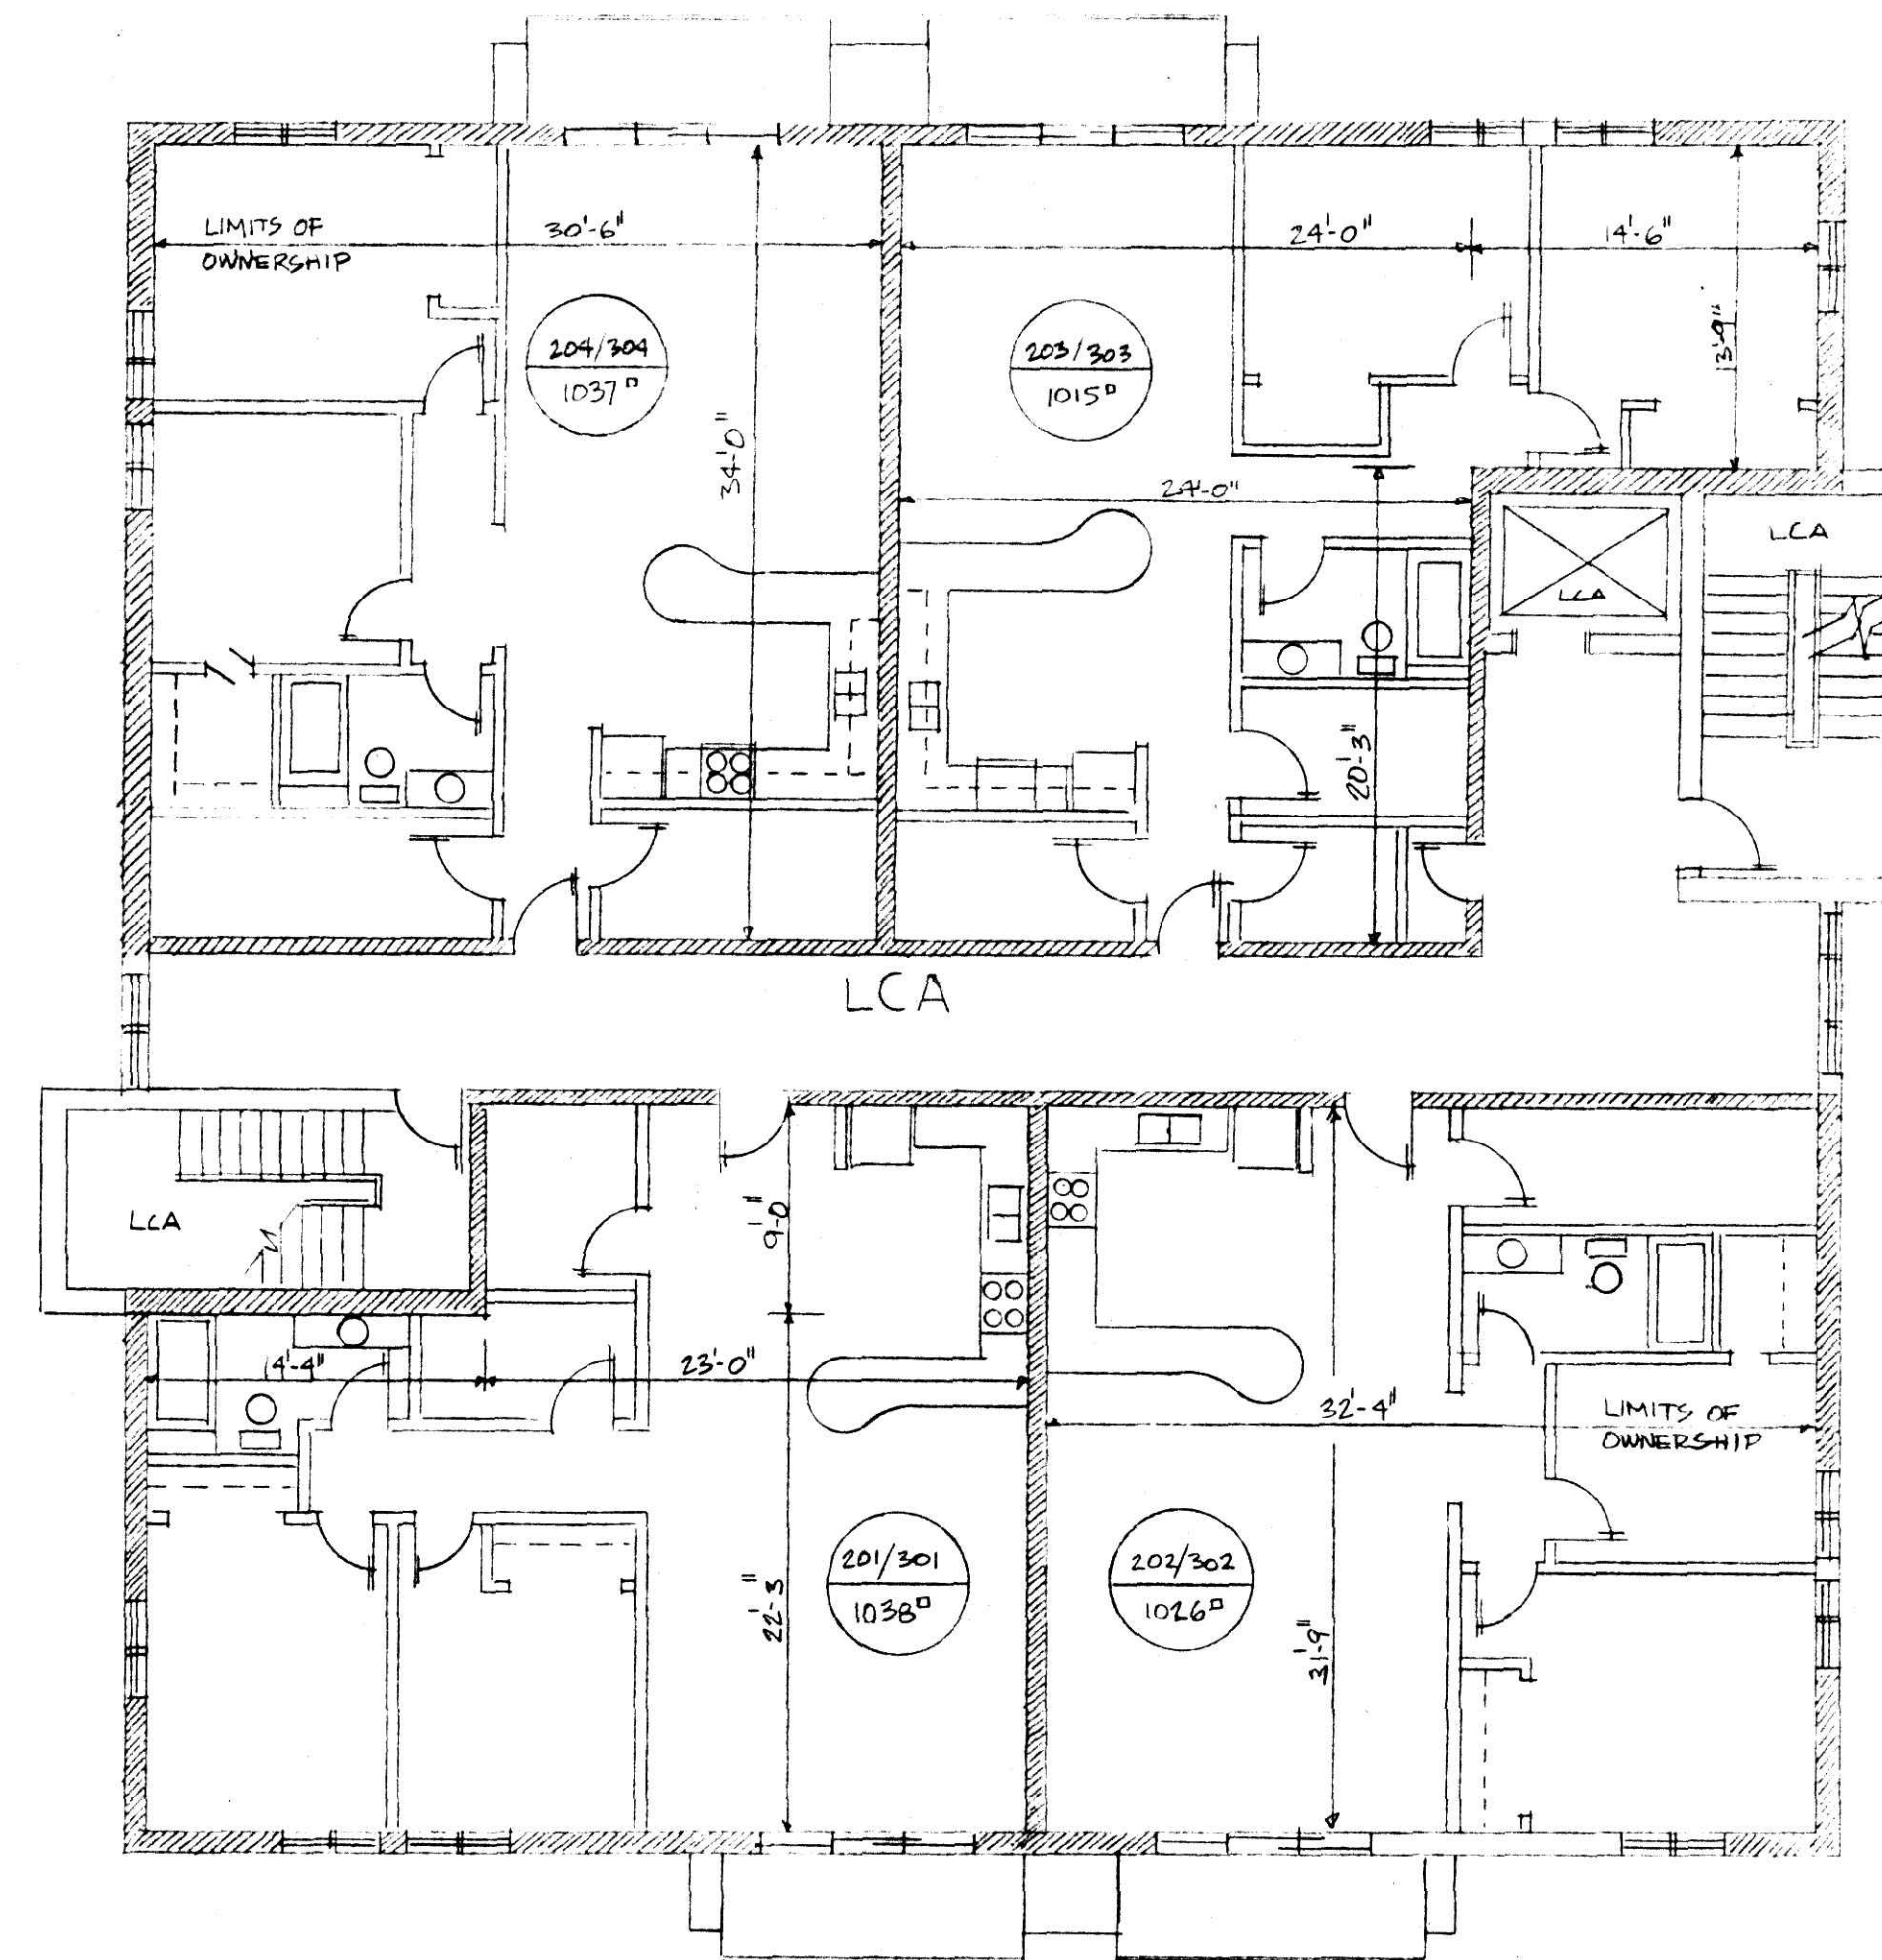

SECOND & THIRD FLOOR PLAN

SCALE: 1/8" = 1'-0"

159013

Rec'd MAR 3 1988 AT 3:15 O'CLOCK PM
 Recorded MAR 4 1988 Holmes Co. Ohio Fee \$20.50
 plat vol 2 Pg. 207 of 208 Recorder Richard Brown

