

TYPICAL CANDLEBERRY & BAYCREST

TYPICAL FRONT ELEVATION


SCALE: 1/4"=1'

TYPICAL HERITAGE

200200019739  
 Filed for Record in  
 HOLMES COUNTY, OH  
 SALLY MILLER  
 12-02-2002 03:20 pm.  
 SMALL PLAT 20.00  
 DR Book 18 Page 446 - 446

INDEXED

200200019739  
 JOHN T KEATING ATTY  
 WOOSTER, OH

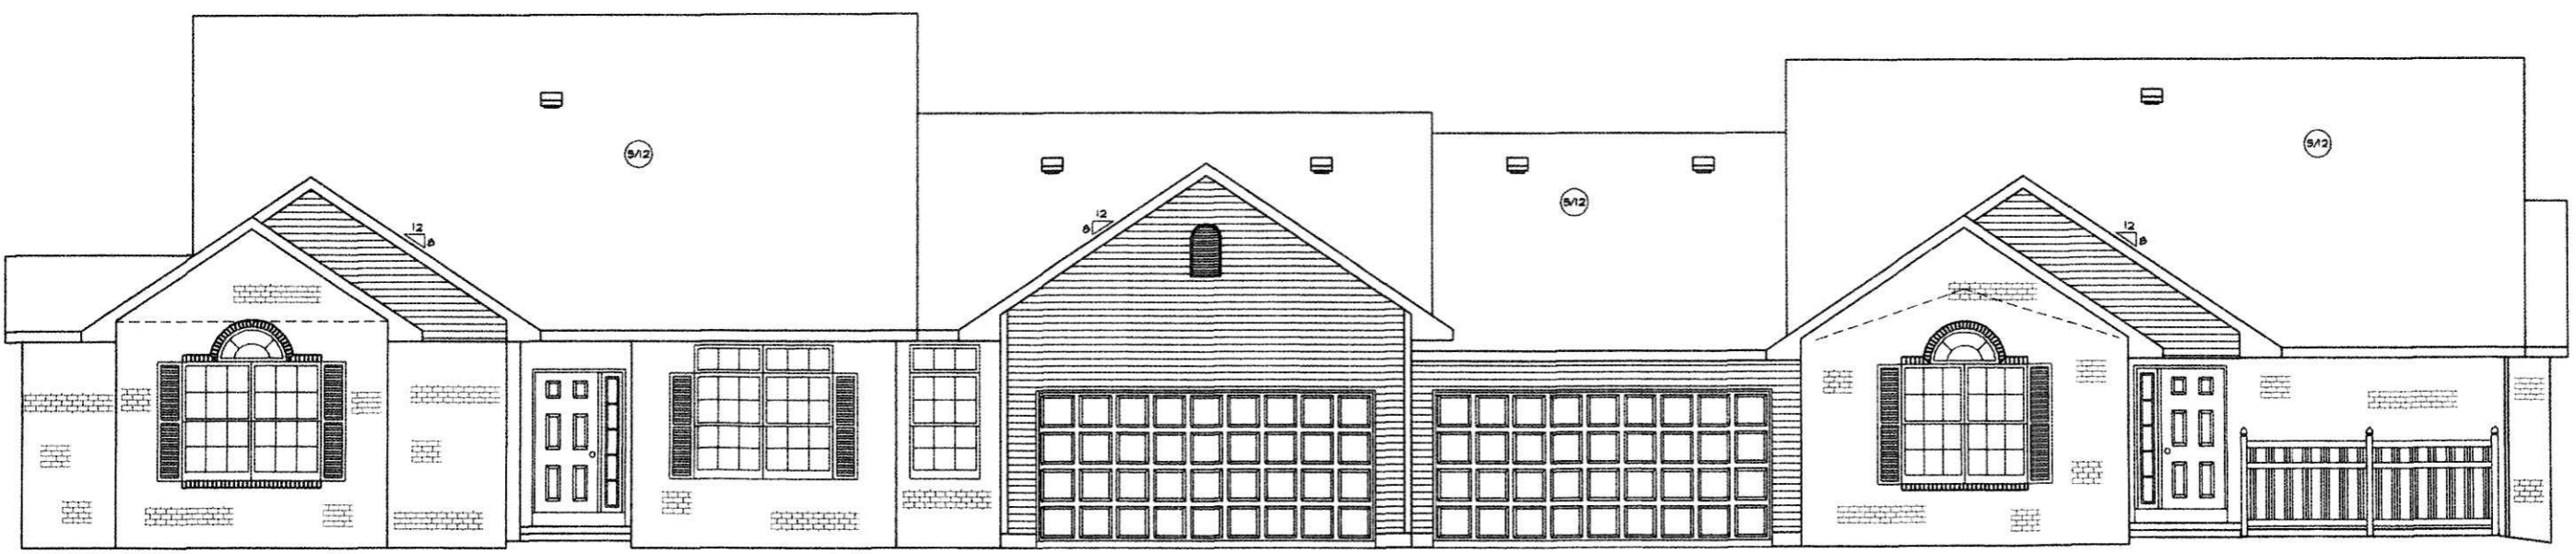

TYPICAL LEGACY

TYPICAL REAR ELEVATION

SCALE: 1/4"=1'

TYPICAL CANDLEBERRY & BAYCREST

PICKET PLACE---BERLIN, OHIO---FOUR UNIT CONDO  
 FRONT & REAR ELEVATION DRAWINGS ---SCALE: POSTED  
 WEAVER CUSTOM HOMES---2171-A EAGLE PASS, WOOSTER, OHIO 44691---(330)264-5444

