## T.R. 381 22 SITE MAP NOT TO SCALE:

REFERENCES:

O.R. VOL. 178 PAGE 1310 PLAT VOL. 2 PAGE 446

## HAWK'S LANDING SUBDIVISION

EAST HOLMES DEVELOPMENT, LTD. 4609 TWP. RD. 371 MILLERSBURG, OHIO 44654 PH: 330-893-2015

(FINAL)

PHASE 4

201600100040 B: 2 P: 552 FILED FOR RECORD IN HOLMES COUNTY, OH ANITA HALL, COUNTY RECORDER 06/14/2016 3:02 PM PLAT LARGE . 86.40 PAGES: 1



CERTIFICATE OF OWNERSHIP AND DEDICATION We hereby certify that we are the owners of the property shown and described hereon and that we hereby adopt this plan of subdivision with our free consent and establish the minimum of ilding registron lines.

CERTIFICATE OF APPROVAL OF WATER SUPPLY AND SEWAGE TREATMENT SYSTEMS

I hereby certify that the Subdivision plat entitled HAWK'S LANDING SUBDIVISION, PHASE 4 meets the requirements of the Board of Health for water supply and sewage treatment and is hereby approved for recording. The issuance of permits to install a private water system and on-site sewage treatment system for any lot is dependent on a site specific evaluation prior to the start of any construction.

Michael Devr MBA Health Commissioner

CERTIFICATE OF APPROVAL BY THE HOLMES SOIL AND WATER CONSERVATION DISTRICT I hereby certify that I have approved the subdivision plat and/or agreements or provisions for sedimentation and erosion control as stated or shown hereon.

Holmes Soil and Water Conservation District CERTIFICATE OF THE APPROVAL BY THE COUNTY COMMISSIONERS I hereby certify that the Holmes County Commissioners have approved the subdivision plat as shown hereon. haymone gulin


Chairman, County Commissioners

CERTIFICATE OF THE APPROVAL OF PLAT I hereby certify that I have approved the plat shown hereon. County Engineer

CERTIFICATE OF APPROVAL FOR RECORDING I hereby certify that the subdivision plat shown hereon has been found to comply with the subdivision regulations for Holmes County, Ohio, with the exception of such variances, if any, as prenoted in the minutes of the Holmes County Planning Commission and that it has been approved for recording in the office of the County Recorder. Holmes County Planning Commission

CERTIFICATE OF ACCURACY I hereby certify that the plan shown and described hereon is a true and correct survey to the accuracy required by the Holmes County Planning Commission and that the monuments have been placed as shown hereon.

Donal c Bar Donald C. Baker P.S. 6938

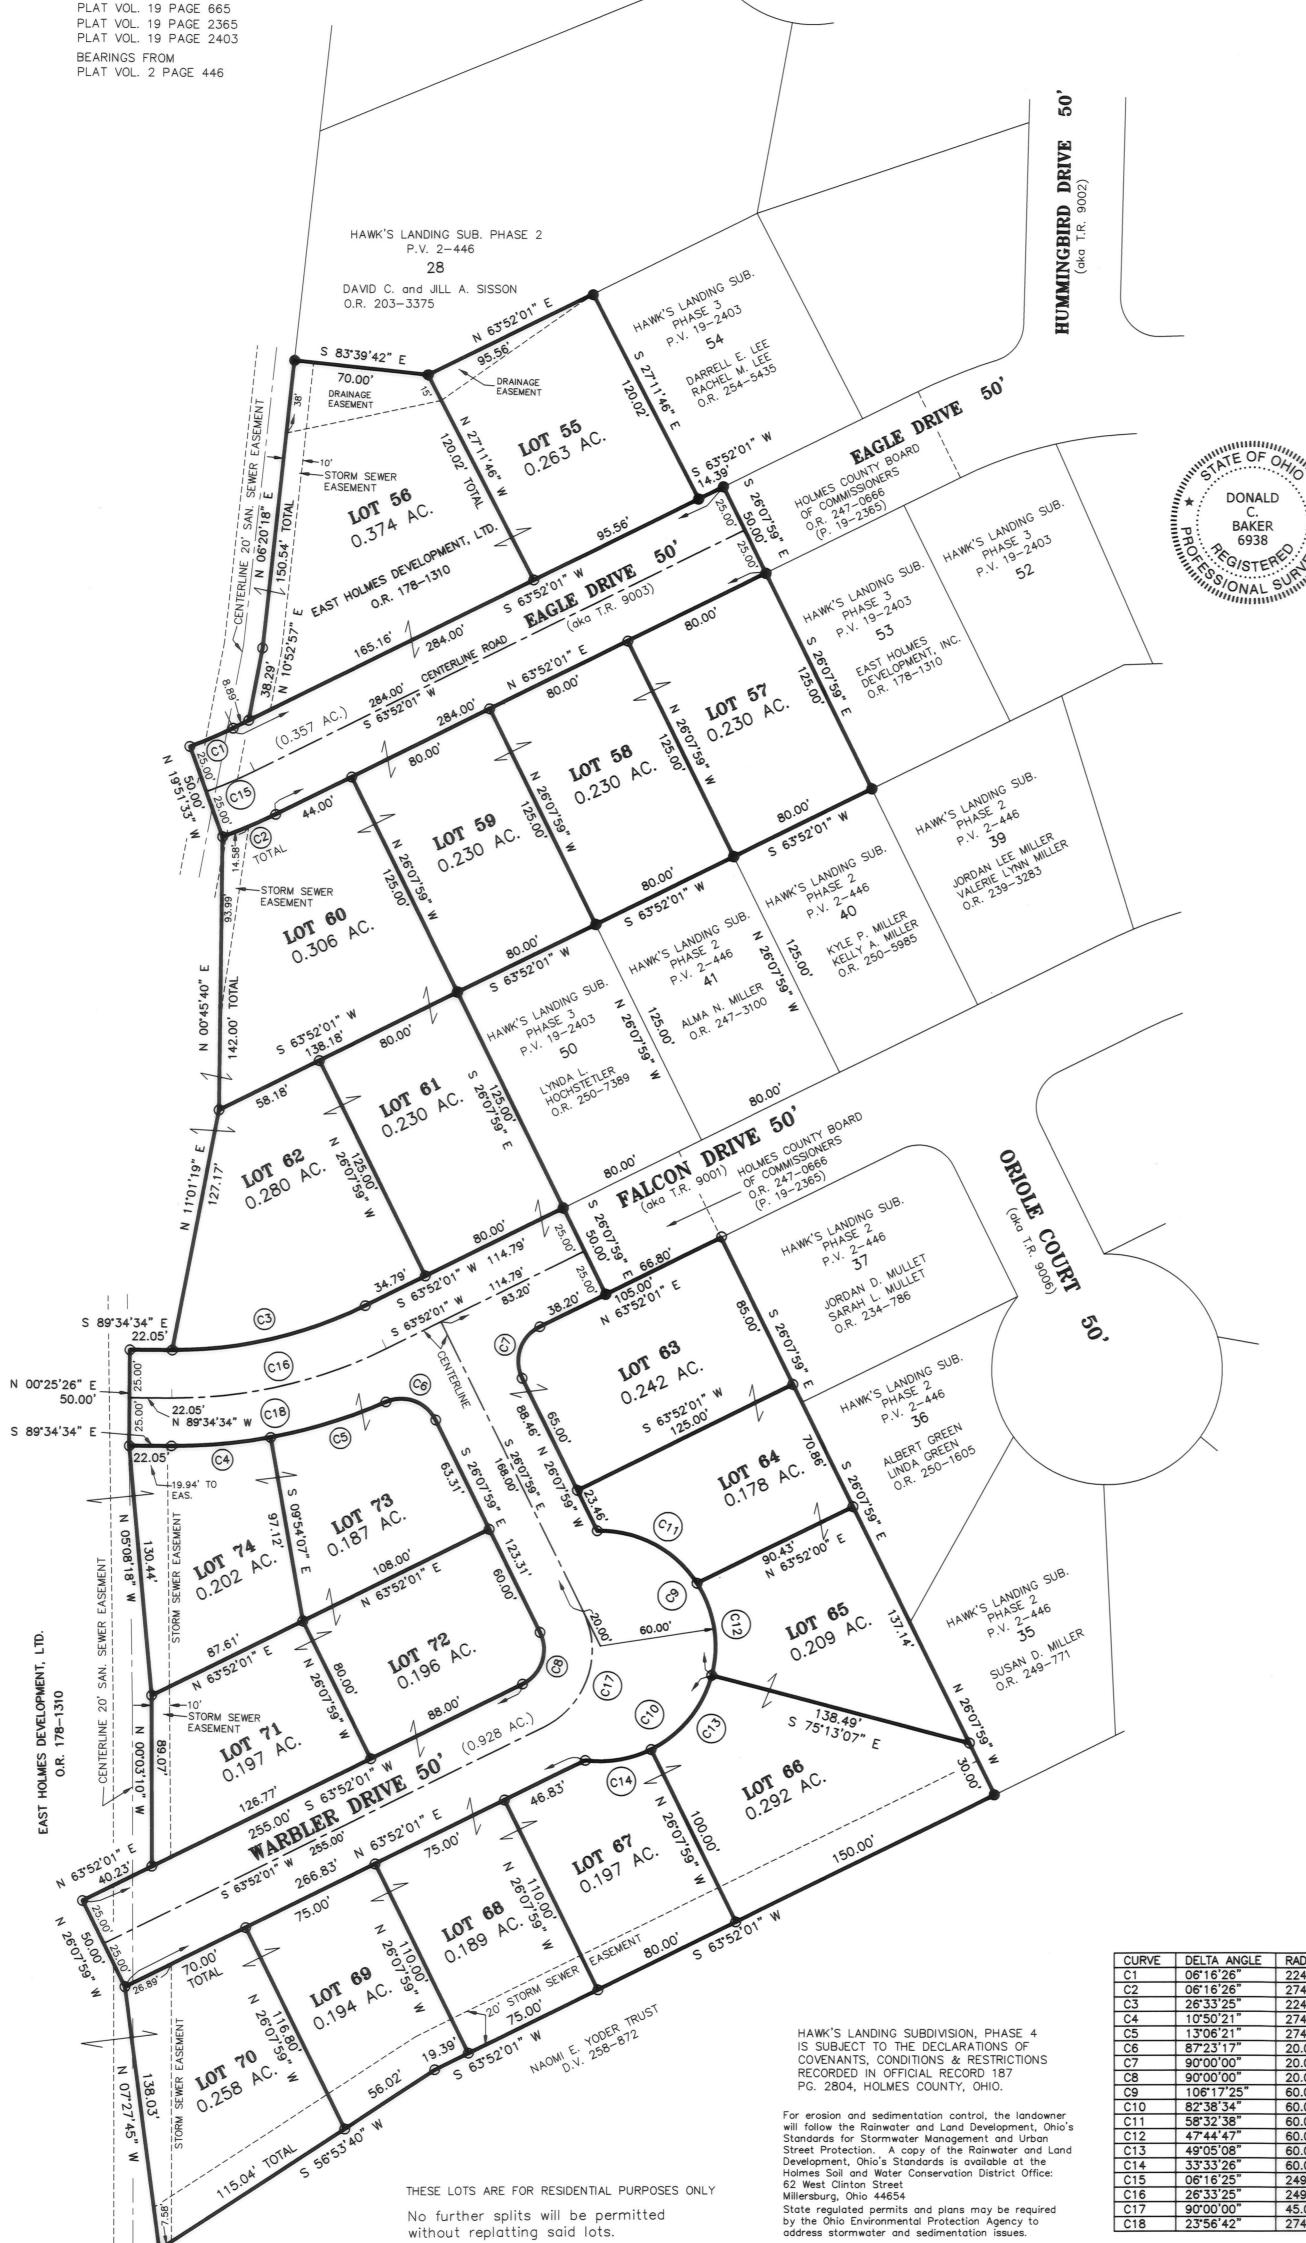

CURVE	DELTA ANGLE	RADIUS	ARC LENGTH	TANGENT	CHORD LENGTH	CHORD BEARING
C1	06°16'26"	224.11	24.54'	12.28'	24.53'	N 67°00'14" E
C2	06°16'26"	274.11	30.02'	15.02'	30.00'	N 67°00'14" E
C3	26°33'25"	224.11'	103.88'	52.89'	102.95'	S 77°08'44" W
C4	10°50'21"	274.11	51.86'	26.01	51.78'	N 85°00'16" E
C5	13°06'21"	274.11	62.70'	31.49'	62.56'	N 73°01'55" E
C6	87°23'17"	20.00'	30.50'	19.11'	27.63'	S 69°49'38" E
C7	90°00'00"	20.00'	31.42'	20.00'	28.28'	N 18°52'01" E
C8	90°00'00"	20.00'	31.42'	20.00'	28.28'	S 18°52'01" W
C9	106°17'25"	60.00'	111.31'	80.04	96.02'	S 38°21'49" E
C10	82°38'34"	60.00'	86.54'	52.75'	79.23'	S 56°06'10" W
C11	58°32'38"	60.00'	61.31	33.63'	58.67'	N 62°14'13" W
C12	47°44'47"	60.00'	50.00'	26.55	48.57'	N 09°05'31" W
C13	49°05'08"	60.00'	51.40'	27.40'	49.84'	N 39°19'27" E
C14	33°33'26"	60.00'	35.14'	18.09'	34.64	N 80°38'44" E
C15	06°16'25"	249.11	27.28'	13.65	27.26'	S 67°00'14" W
C16	26°33'25"	249.11	115.46'	58.79'	114.43'	S 77°08'44" W
C17	90°00'00"	45.00'	70.69'	45.00'	63.64'	S 18°52'01" W
C18	23°56'42"	274.11	114.56'	58.13'	113.72'	S 78°27'05" W

50 BAKER SURVEYING, LLC 138 N. CLAY ST. MILLERSBURG, OHIO 44654 PH. 330-674-4788 FAX 330-674-6027

100 SCALE: 1"=50' WORK4\S-174-16 DATE: MARCH 29, 2016

BERLIN TOWNSHIP 4TH. QTR., LOT 1 T-9 N; R-6 W HOLMES COUNTY, OHIO

 5/8" REBAR FOUND
UNLESS OTHERWISE NOTED O 1.D. CAP MARKED "BAKER 6938"

AREA IN LOTS 4.684 ACRES. AREA IN ROAD 1.285 ACRES. TOTAL AREA IN ALLOTMENT 5.969 ACRES.