

- SCALE: 1" = 60'
- STONE FOUND
 - IRON PIN FOUND
 - 5/8" RE BAR WITH I.D. CAP SET
 - I.D. CAP MARKED "BAKER 6938"

REFERENCES:

- PLAT Vol. 8 Pg. 380
- PLAT Vol. 8 Pg. 484
- PLAT Vol. 8 Pg. 842
- DEED Vol. 255 Pg. 81
- DEED Vol. 255 Pg. 86
- PLAT Vol. 12 Pg. 901

BEARINGS FROM DEED VOL. 256 PG. 816

GRANTORS:

BARRY G. & JEANIE M. SMITH
 7971 Co. RD. 201
 FREDERICKSBURG, OH 44627
 PH. 674-3049
 DEED VOL. 256 PAGE 816


PREPARED BY:

DONALD C. BAKER SURVEYING
 5958 T.R. 322
 MILLERSBURG, OHIO 44654
 PH. (216) 674-4788

AREA IN LOTS	3.001 AC.
AREA IN ROAD DEDICATION	0.000 AC.
TOTAL AREA IN ALLOTMENT	3.001 AC.

BARRY G. SMITH ALLOTMENT NO. 1

SALT CREEK TOWNSHIP
 N.W. QTR. SECTION 8
 T-14N R-12W
 HOLMES COUNTY, OHIO

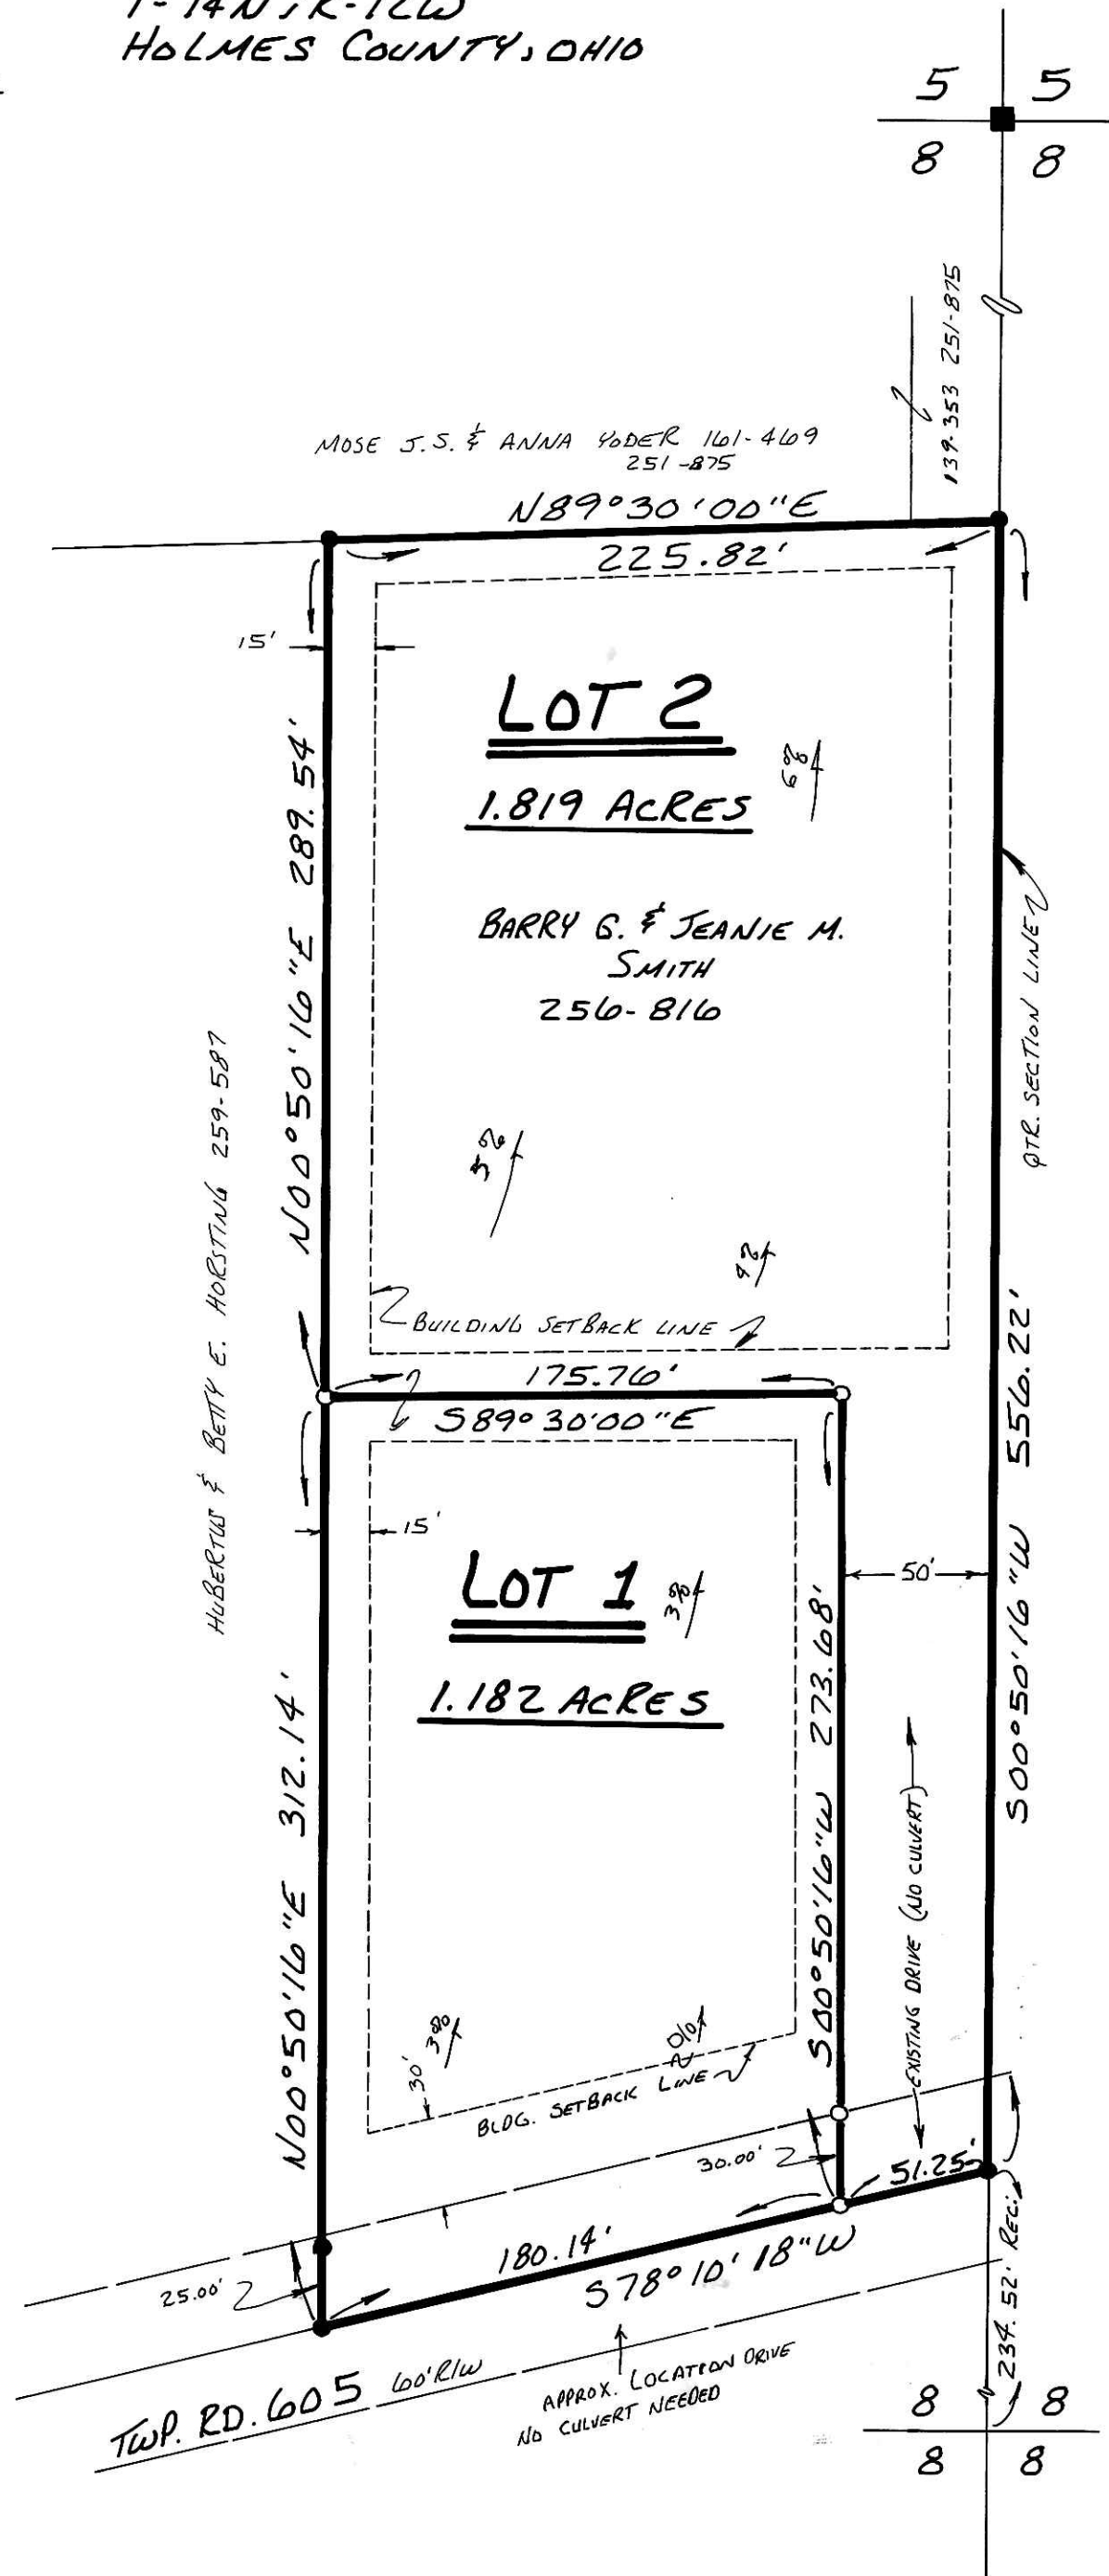

CERTIFICATE OF OWNERSHIP AND DEDICATION

WE HEREBY CERTIFY THAT WE ARE THE OWNERS OF THE PROPERTY SHOWN AND DESCRIBED HEREON AND THAT WE HEREBY ADOPT THIS PLAN OF SUBDIVISION WITH OUR FREE CONSENT, ESTABLISH THE MINIMUM BUILDING RESTRICTION LINES, AND DEDICATE ALL STREETS, ALLEYS, WALKS, PARKS, AND OTHER OPEN SPACES TO PUBLIC OR PRIVATE USE AS NOTED.

DATE 6-12, 1993 Barry G. Smith
Jeanie M. Smith

CERTIFICATE OF THE APPROVAL OF WATER AND SEWERAGE SYSTEMS

I HEREBY CERTIFY THAT THE WATER SUPPLY AND SEWAGE DISPOSAL UTILITY SYSTEMS INSTALLED OR PROPOSED FOR INSTALLATION, IN THE SUBDIVISION PLAT ENTITLED: BARRY G. SMITH ALLOTMENT NO. 1, FULLY MEET THE REQUIREMENTS OF THE HOLMES Co. BOARD OF HEALTH AND THE OHIO STATE HEALTH DEPARTMENT, AND ARE HEREBY APPROVED AS SHOWN.

DATE July 27, 1993 Wanda Anderson
 Co. HEALTH COMMISSIONER

CERTIFICATE OF APPROVAL BY THE HOLMES SOIL AND WATER CONSERVATION DISTRICT

I HEREBY CERTIFY THAT I HAVE APPROVED THE SUBDIVISION PLAT AND/OR AGREEMENTS OR PROVISIONS FOR SEDIMENTATION AND EROSION CONTROL AS STATED OR SHOWN HEREON.

DATE July 22, 1993 Jeff Handenschild
 HOLMES SOIL AND CONSERVATION DISTRICT

CERTIFICATE OF THE APPROVAL BY THE COUNTY COMMISSIONERS

I HEREBY CERTIFY THAT THE HOLMES Co. COMMISSIONERS HAVE APPROVED THE SUBDIVISION PLAT AS SHOWN HEREON.

DATE July 24, 1993 Bob
 CHAIRMAN, Co. COMMISSIONERS

CERTIFICATE OF THE APPROVAL OF PLAT AND ENGINEERING DETAILS

I HEREBY CERTIFY THAT I HAVE APPROVED THE PLAT AND ENGINEERING DETAILS OF THE PROPOSED ROADS, SEWER AND WATER SYSTEMS AND OTHER PROPOSED PUBLIC FACILITIES IN THE SUBDIVISION PLAT AS SHOWN HEREON.

DATE 7/27, 1993 Robert E. Kameo P.E., P.S.
 COUNTY ENGINEER

CERTIFICATE OF APPROVAL FOR RECORDING

I HEREBY CERTIFY THAT THE SUBDIVISION PLAT SHOWN HEREON HAS BEEN FOUND TO COMPLY WITH THE SUBDIVISION REGULATIONS FOR HOLMES Co., OHIO, WITH THE EXCEPTION OF SUCH VARIANCES, IF ANY, AS ARE NOTED IN THE MINUTES OF THE HOLMES Co. REGIONAL PLANNING COMMISSION AND THAT IT HAS BEEN APPROVED FOR RECORDING IN THE OFFICE OF THE COUNTY RECORDER.

DATE July 27, 1993 Thomas P. Morgante
 HOLMES REGIONAL PLANNING COMM.

CERTIFICATE OF ACCURACY

I HEREBY CERTIFY THAT THE PLAN SHOWN AND DESCRIBED HEREON IS A TRUE AND CORRECT SURVEY TO THE ACCURACY REQUIRED BY THE HOLMES Co. REGIONAL PLANNING COMMISSION AND THAT THE MONUMENTS HAVE BEEN PLACED AS SHOWN HEREON.

DATE JUNE 2, 1993 Donald C. Baker
 DONALD C. BAKER P.S. 6938



TRANSFER NOT NECESSARY

DATE August 24, 1993
 AUDITOR Wanda Anderson