		15	14
	0	CO. RD.203	
	SITE	20 TO BERLIN	19
HARDY TWP.	BERLIN TWP.	TWP. RD. 3351	TWP. RD. 353
SITE MAP NOT TO SCALE:			

GERBER FARM ESTATES

RFFFRENCES:

O.R. VOL. 1 PAGE 323 O.R. VOL. 1 PAGE 473 O.R. VOL. 1 PAGE 327


BEARINGS FROM PLAT VOL. 15 PAGE 160

GRANTORS: THE GRAVEN FARM

PAUL A. MILLER 5750 TWP. RD. 353 MILLERSBURG, OHIO 44654

PH. (330) 674-1080

2.500 ACRES. AREA IN LOTS AREA IN ROAD DEDICATION 0.000 ACRES. TOTAL AREA IN ALLOTMENT 2.500 ACRES.

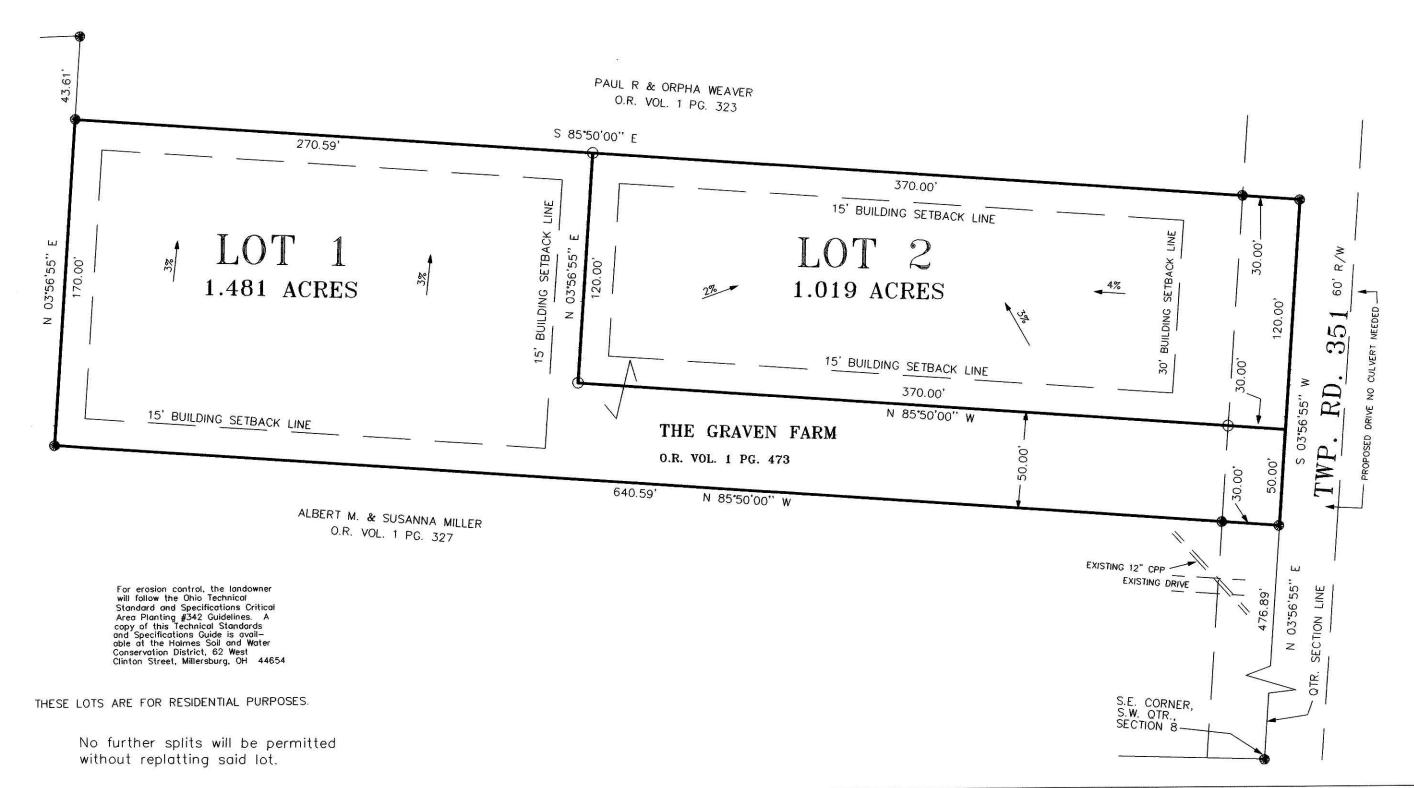

EVOL 17 PAGE 535

NOTE: SIGN IN PERMANENT BLACK INK.

CERTIFICATE OF OWNERSHIP AND DEDICATION We hereby certify that we are the owners of the property shown and described hereon and that we hereby adopt this plan of subdivision with our free consent and establish the

2-17-2000

119/00

CERTIFICATE OF APPROVAL OF WATER AND SEWAGE SYSTEMS I hereby certify that the Subdivision plat entitled GERBER FARM ESTATES SUBDIVISION meets the requirements established by the Board of Health for individual water wells and on-site sewage disposal systems and is hereby approved. The issuance of permits to install private water systems and on-site sewage treatment systems in the future is dependent on a site specific evaluation prior to the start of construction on any lot in this

Filed for Record in HOLMES COUNTY , OH SALLY MILLER On 06-21-2000 At 03:19 pm. PLAT MED 21.60 OR Book 17 Page 535 - 535

CERTIFICATE OF APPROVAL BY THE HOLMES SOIL AND WATER CONSERVATION DISTRICT

I hereby certify that I have approved the subdivision plat and/or agreements or provisions for sedimentation and erosion control as stated of shown hereon.

Holmes Soil and Conservation District

CERTIFICATE OF THE APPROVAL BY THE COUNTY COMMISSIONERS I hereby certify that the Holmes County Commissioners have approved the subdivision plat as shown hereon.

David L. Hall Chairman, County Commissioners 500000005699 500000005699 MILLER_LAW MILLERSBURG,

CERTIFICATE OF THE APPROVAL OF PLAT AND ENGINEERING DETAILS I hereby certify that I have approved the plat and engineering details of the proposed roads, sewer and water systems and other proposed public facilities in the subdivision plat as

Robert L. Kasner P. E. P. S. 5/31/00

CERTIFICATE OF APPROVAL FOR RECORDING I hereby certify that the subdivision plat shown hereon has been found to comply with the subdivision regulations for Holmes County, Ohio, with the exception of such variances, if any, as prenoted in the minutes of the Holmes County Planning Commission and that it has been approved for recording in the office of the County Recorder.

Holmes County Planning Commission

have been placed as shown hereon.

6/15/00

CERTIFICATE OF ACCURACY I hereby certify that the plan shown and described hereon is a true and correct survey to the accuracy required by the Holmes Co. Planning Commission and that the monuments

Donard c. Bake Donald C. Baker P.S. 6938

FEB. 15, 2000

RAKER

DONALD C. BAKER SURVEYING 138 N. CLAY ST. MILLERSBURG, OHIO 44654 PH. 330-674-4788

Scale 1" = 50'

File name: C:\JOBS\S-754-99 DCB DATE: DEC. 9, 1999.

LOCATED IN BERLIN TOWNSHIP, S.W. QTR. SECTION 8 T-9N; R-6WHOLMES COUNTY, OHIO LEGEND:

RON PIN FOUND O 5/8" REBAR WITH I.D. CAP SET I.D. CAP MARKED "BAKER 6938"

TRANSFER NOT NECESSARY

FAX 330-674-6027