


SITE PLAN OF LANDS OWNED BY WEST HOLMES BOARD OF EDUCATION IN THE VILLAGE OF MILLERSBURG HOLMES COUNTY, OHIO

Note: This is Not A Survey. Except For A Field Check Of Building Dimensions & Locations, All Lot Dimensions Are From Record Data.


References:

Deed Vol	26	Pg	493
"	27	"	385
"	123	"	553
"	93	"	460
"	99	"	134
"	4	"	315
Plat Vol	1	"	366
Deed Vol	150	"	47
Tax Map			

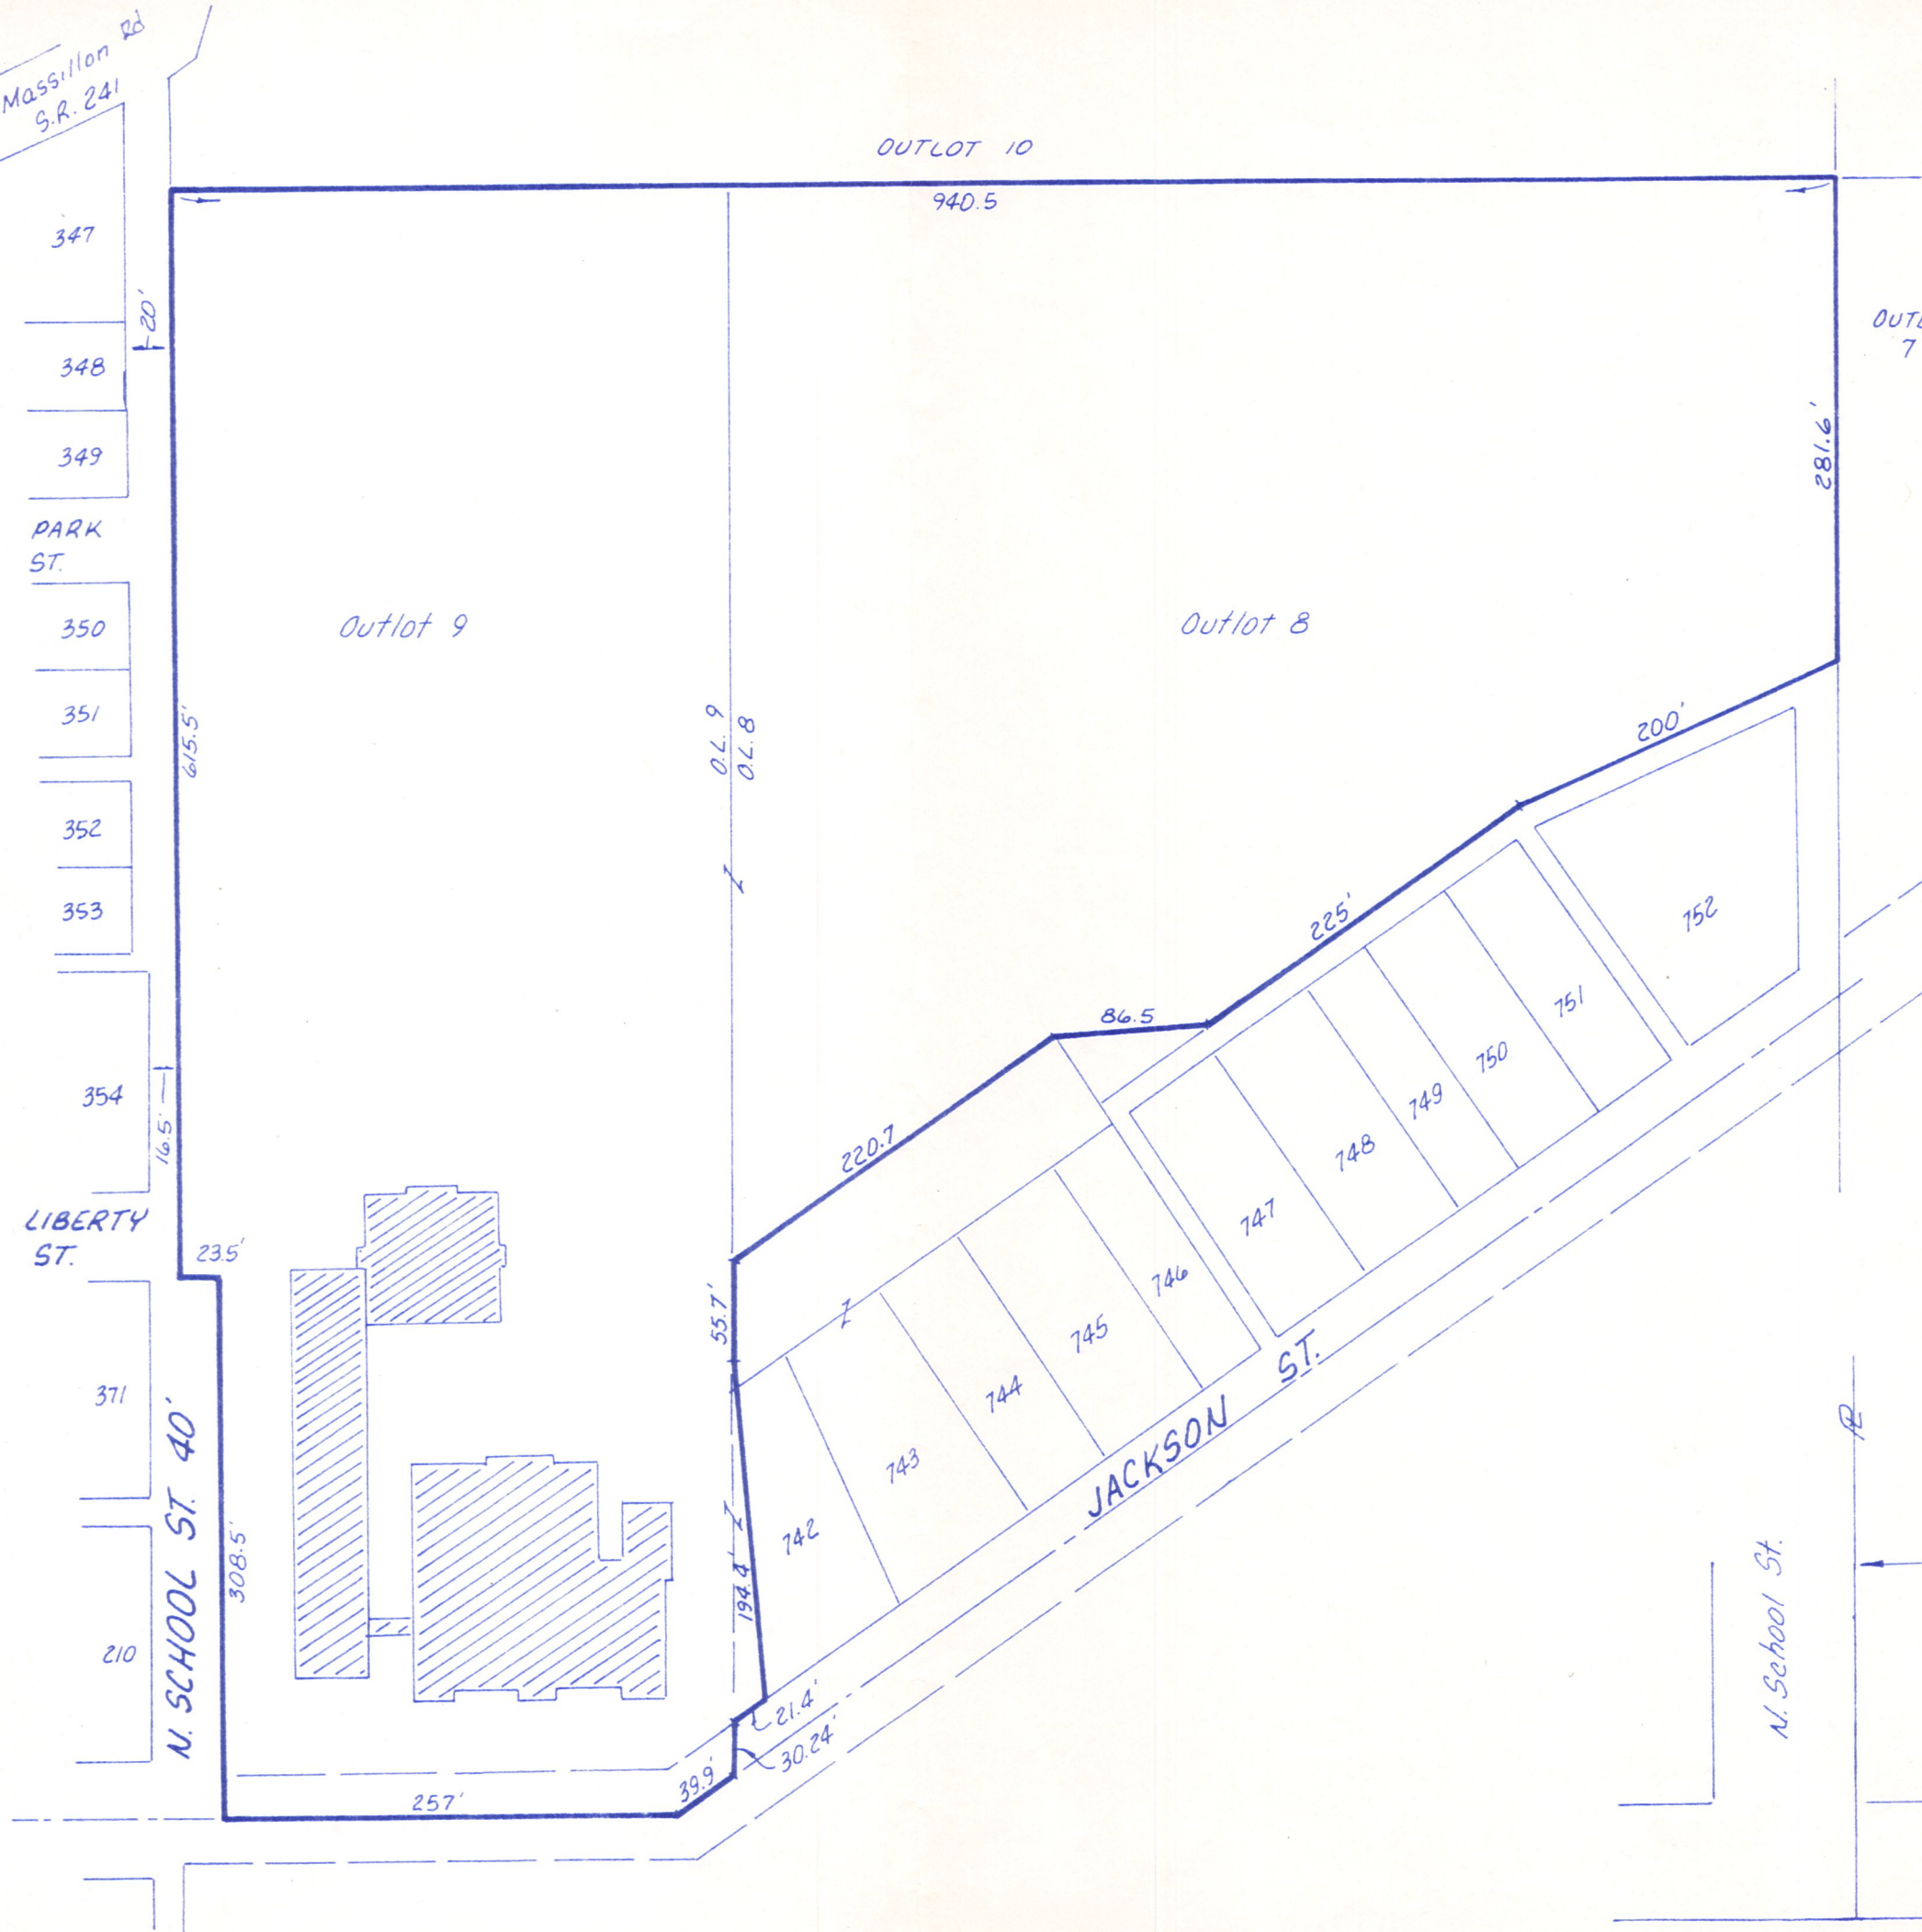

SITE PLAN
Scale: 1" = 100'

Prepared By William H. Long, R.S. 6505
Dec. 28, 1984

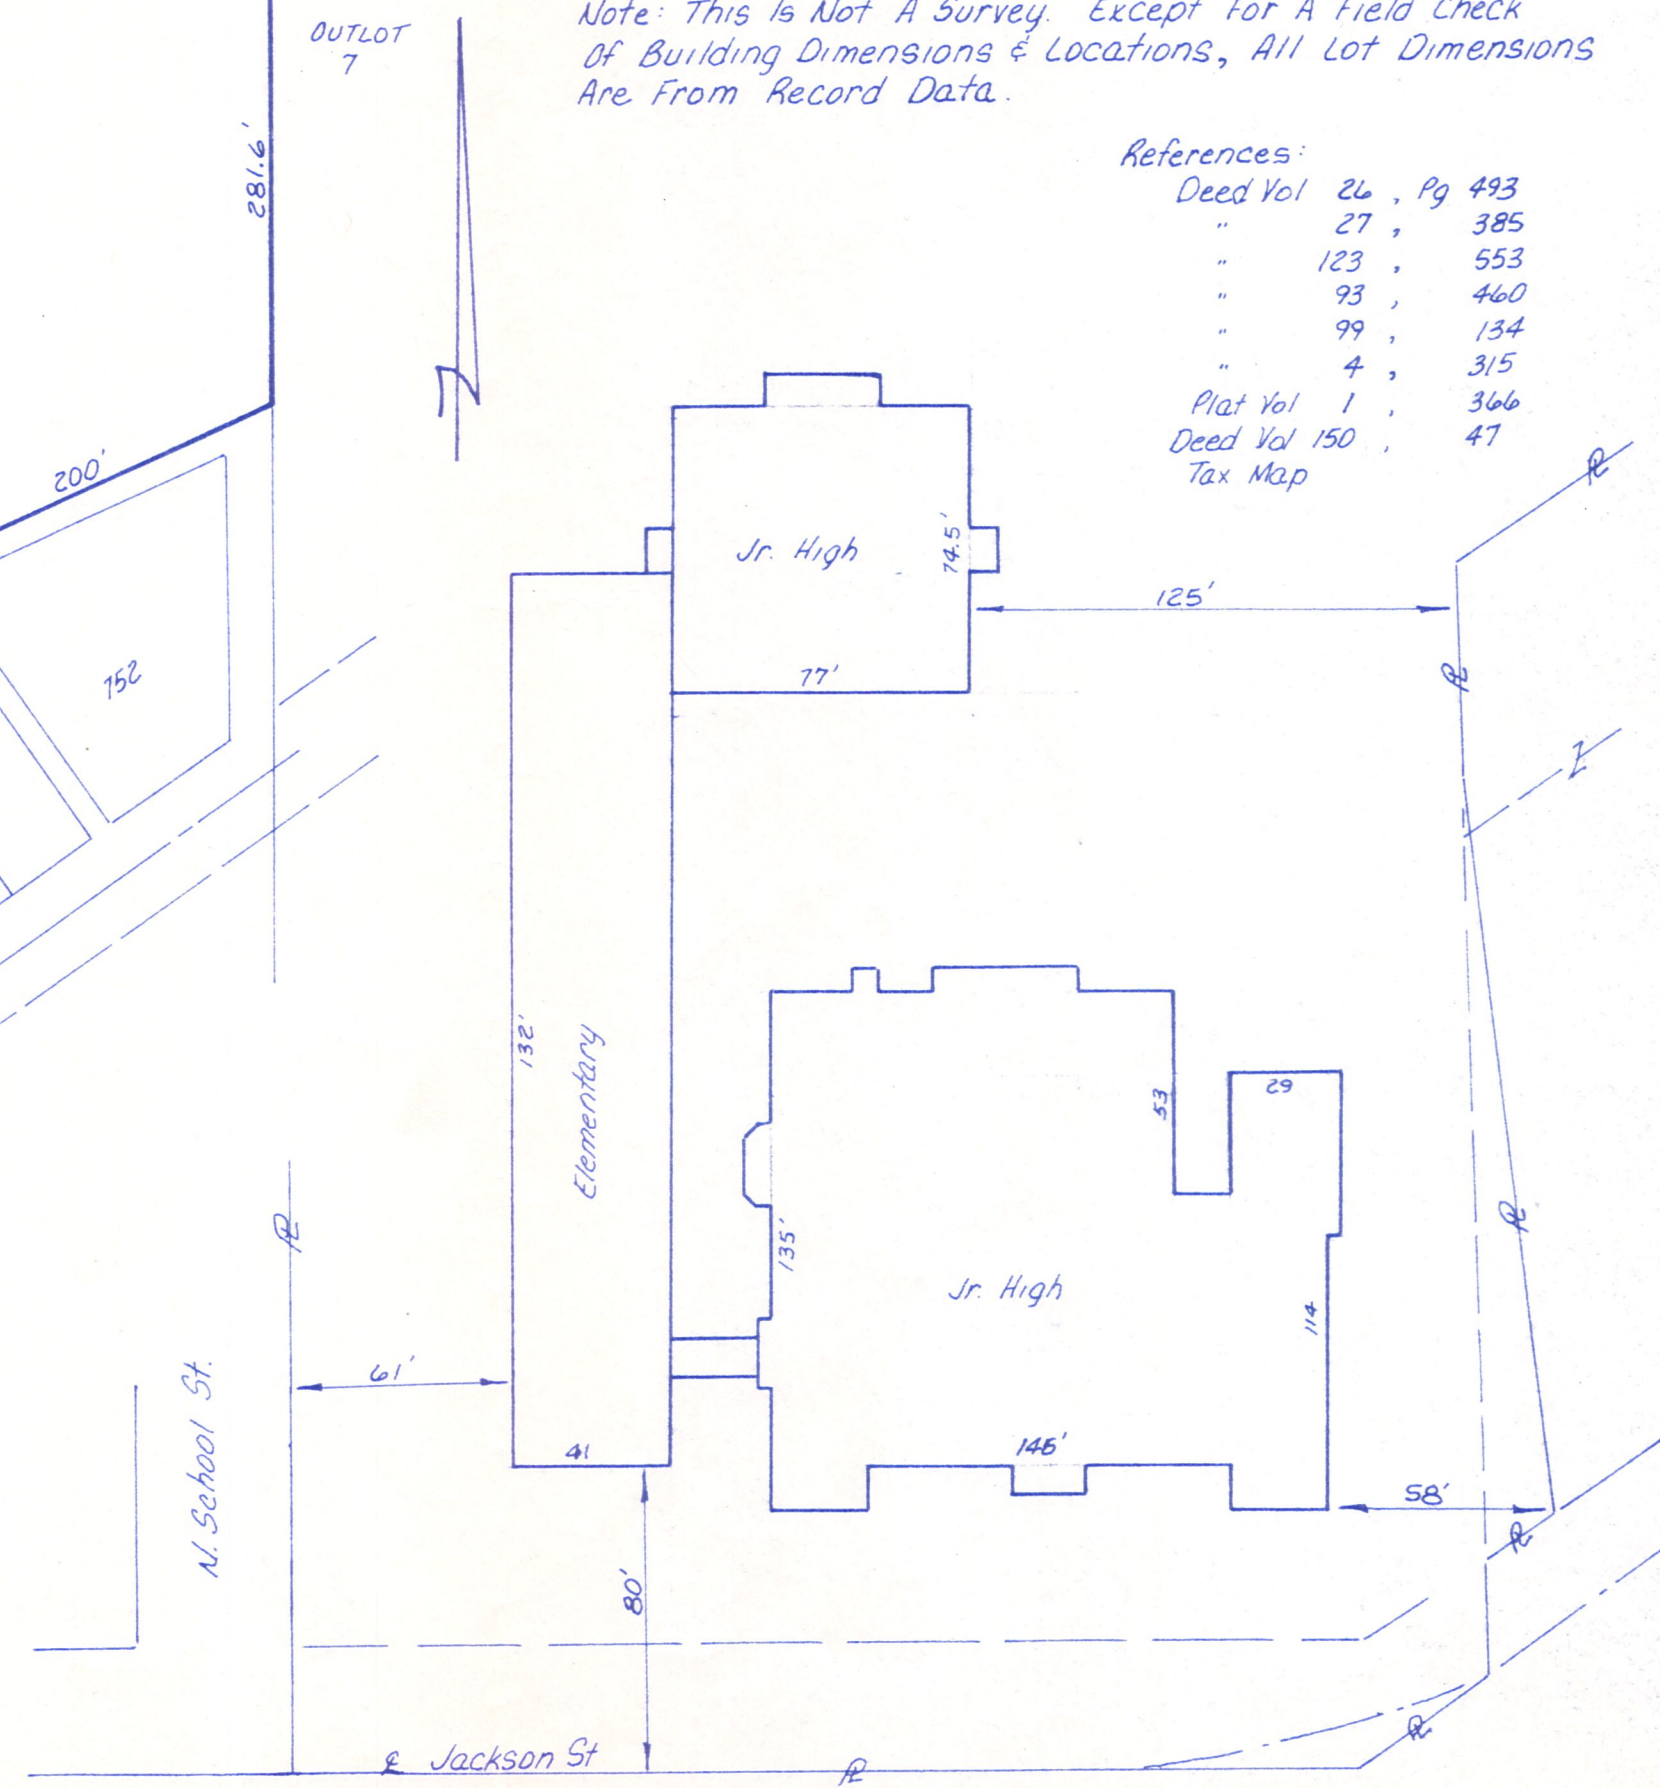

BUILDING LOCATION
Scale: 1" = 50'