


vol. 15 pg. 21

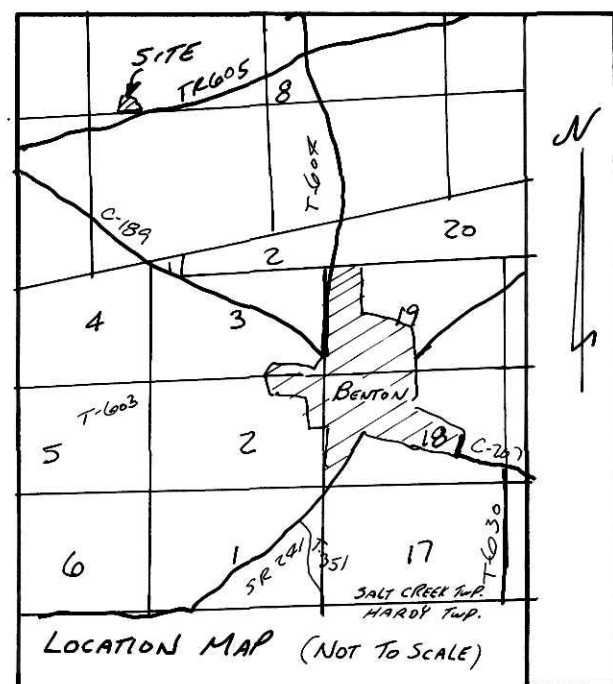

0 30 60 120
SCALE: 1" = 60'

- STONE FOUND
- ▲ R.R. SPIKE FOUND
- IRON PIN FOUND
- 5/8" RE BAR WITH I.D. CAP SET
- I.D. CAP MARKED "BAKER 6938"

REFERENCES:

DEED Vol. 256 PAGE 816
DEED Vol. 259 PAGE 587
DEED Vol. 255 PAGE 80
DEED Vol. 256 PAGE 507
PLAT Vol. 8 PAGE 49

BEARINGS FROM PLAT Vol. 12 PAGE 901

AREA IN LOT	3.271 ACRES
AREA IN ROADWAY DEDICATION	0.000 ACRES
TOTAL AREA IN ALLOTMENT	3.271 ACRES

A.M. & F.M. ALLOTMENT NO. 1

SALT CREEK TOWNSHIP
N.W. & S.W. QTR. SECTION 8
T. 14N, R. 12W
HOLMES COUNTY, OHIO


GRANTORS:

ALBERT J. & FANNIE D. MILLER
6591 T.R. 605
MILLERSBURG, OHIO 44654
PH. (216) 674-4821

DEED Vol. 256 PAGE 507

PREPARED BY:

DONALD C. BAKER SURVEYING
5958 T.R. 322
MILLERSBURG, OHIO 44654
PH. (216) 674-4788

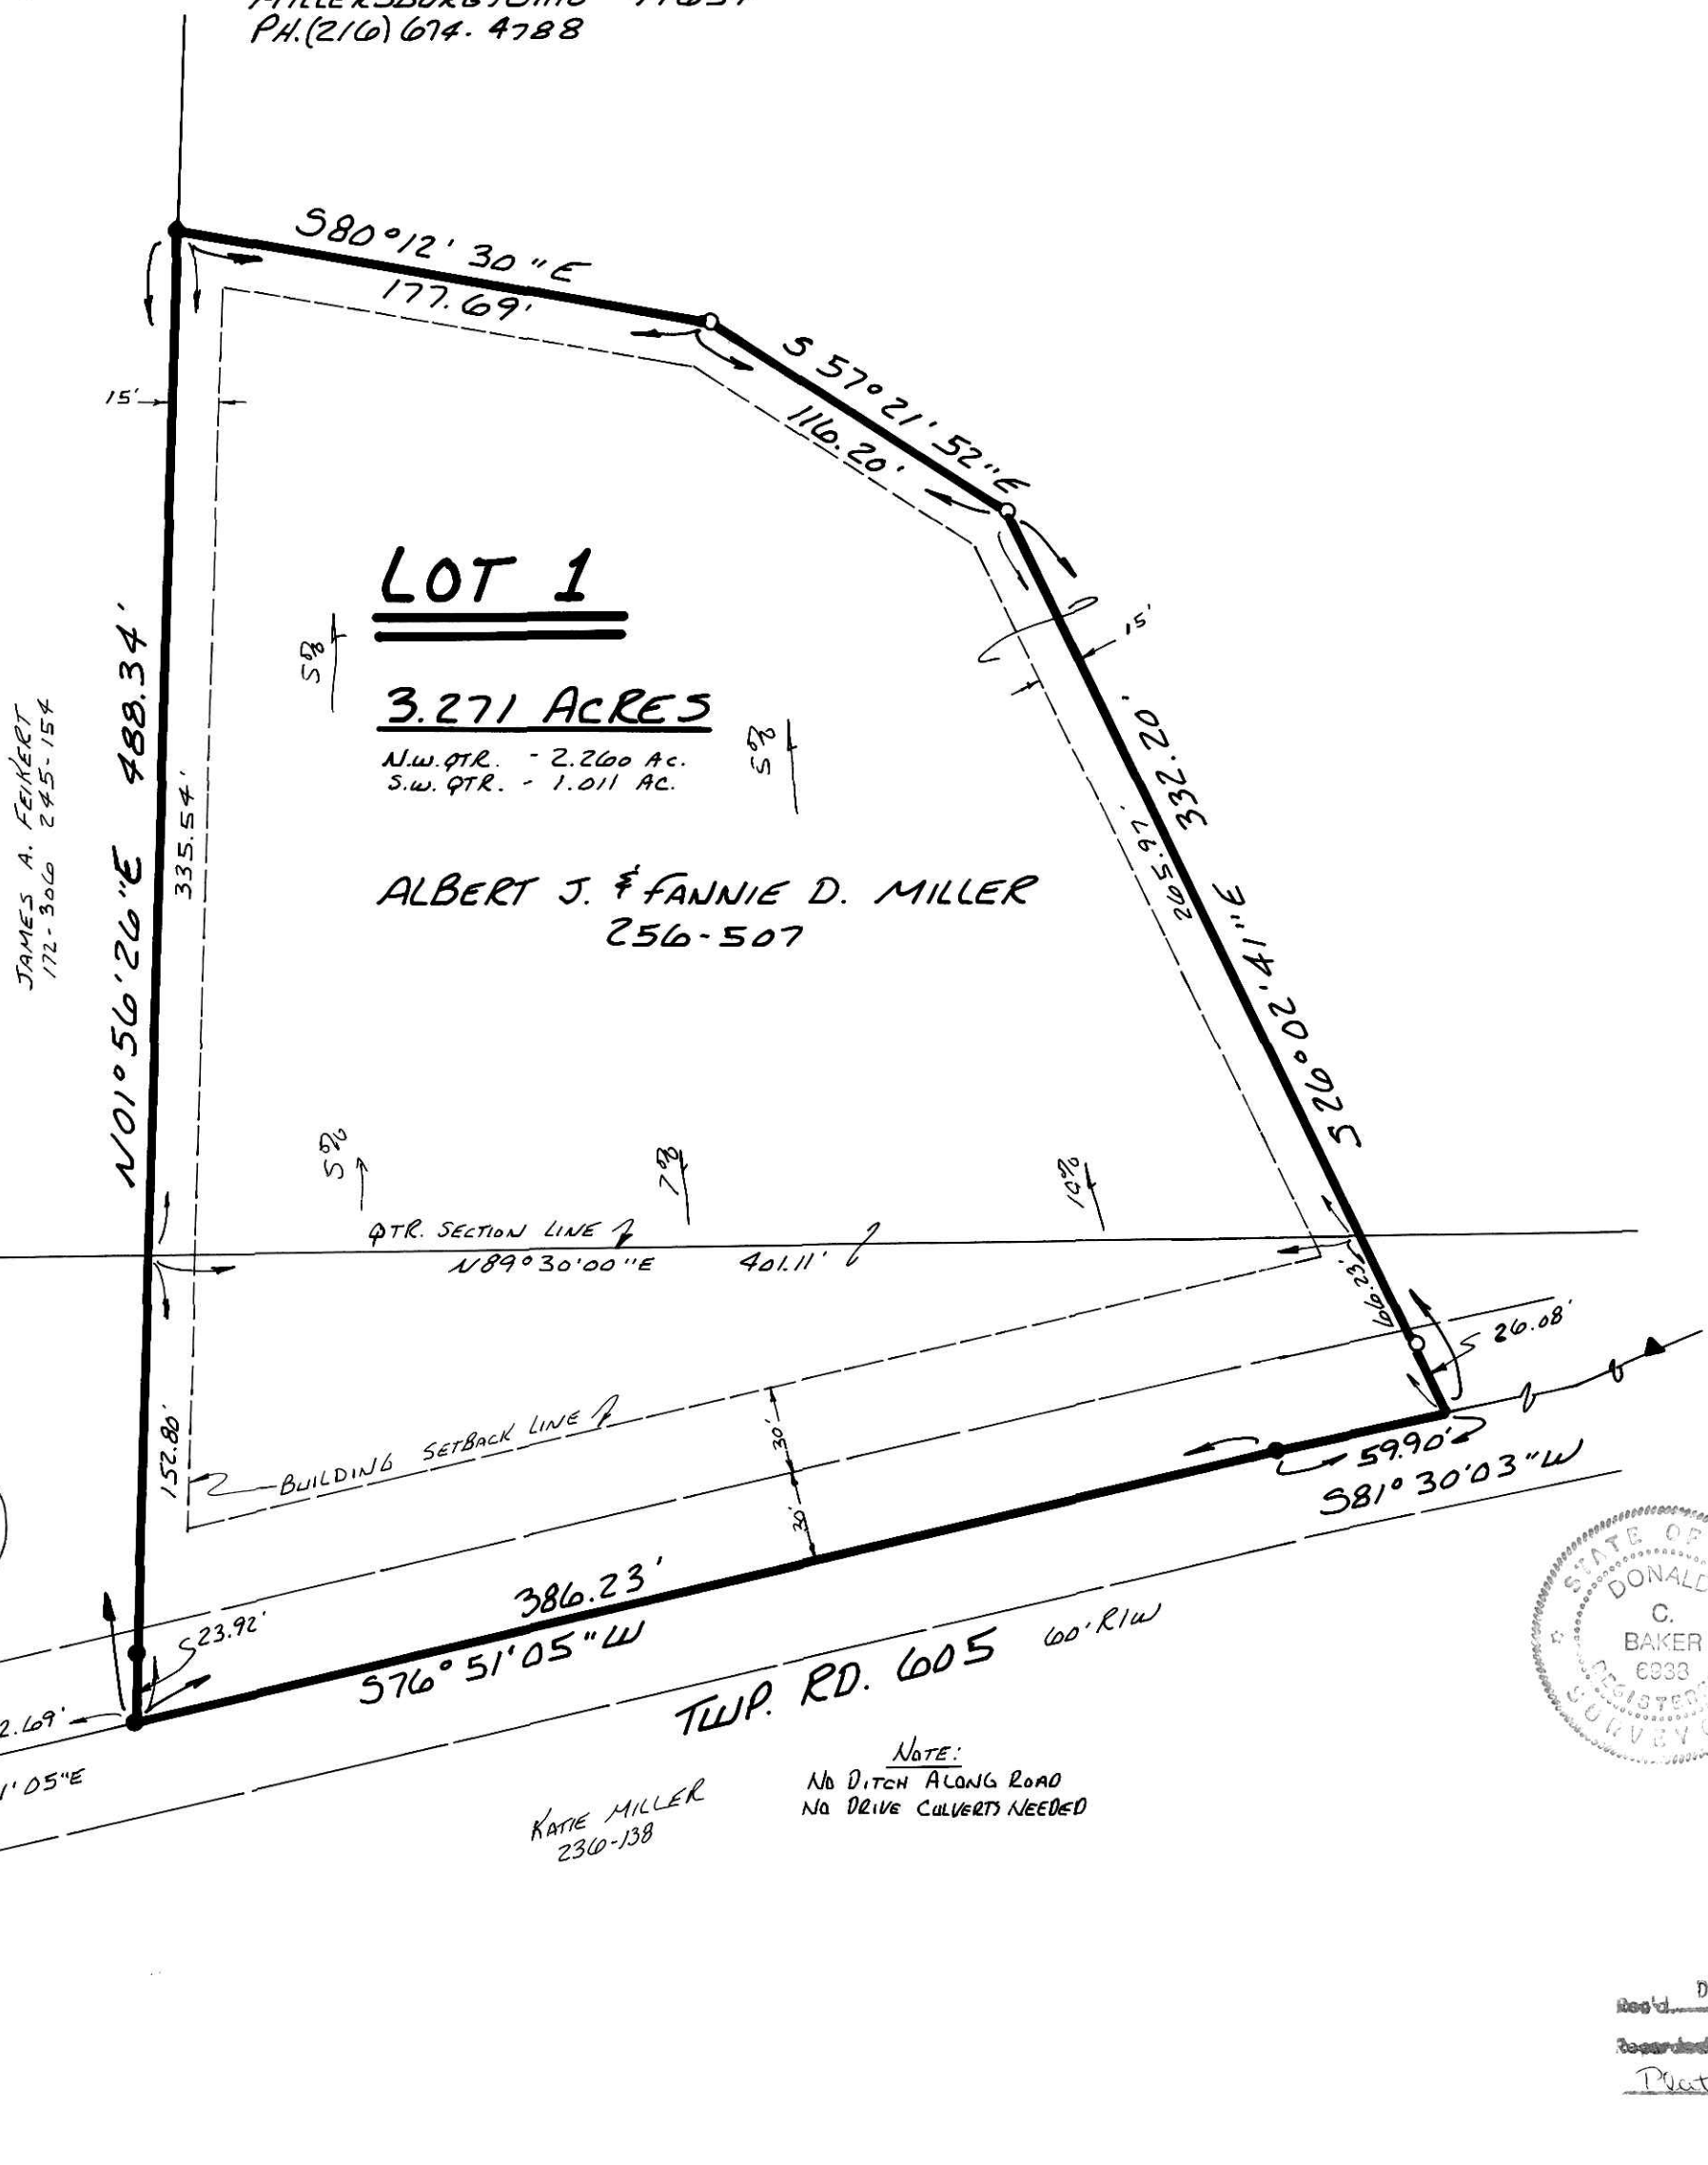

CERTIFICATE OF OWNERSHIP AND DEDICATION

WE HEREBY CERTIFY THAT WE ARE THE OWNERS OF THE PROPERTY SHOWN AND DESCRIBED HEREON AND THAT WE HEREBY ADOPT THIS PLAN OF SUBDIVISION WITH OUR FREE CONSENT, ESTABLISH THE MINIMUM BUILDING RESTRICTION LINES, AND DEDICATE ALL STREETS, ALLEYS, WALKS, PARKS, AND OTHER OPEN SPACES TO PUBLIC OR PRIVATE USE AS NOTED.
DATE Dec 17-1993, 1993 Albert J. Miller
Fannie D. Miller

CERTIFICATE OF THE APPROVAL OF WATER AND SEWERAGE SYSTEMS

I HEREBY CERTIFY THAT THE WATER SUPPLY AND SEWAGE DISPOSAL UTILITY SYSTEMS INSTALLED OR PROPOSED FOR INSTALLATION, IN THE SUBDIVISION PLAT ENTITLED: A.M. & F.M. ALLOTMENT NO. 1, FULLY MEET THE REQUIREMENTS OF THE HOLMES CO. BOARD OF HEALTH AND THE OHIO STATE HEALTH DEPT., AND ARE HEREBY APPROVED AS SHOWN.
DATE Dec 21, 1993 Henry P. O'Connell
CO. HEALTH COMMISSIONER

CERTIFICATE OF APPROVAL BY THE HOLMES SOIL AND WATER CONSERVATION DISTRICT

I HEREBY CERTIFY THAT I HAVE APPROVED THE SUBDIVISION PLAT AND / OR AGREEMENTS OR PROVISIONS FOR SEDIMENTATION AND EROSION CONTROL AS STATED OR SHOWN HEREON.
DATE December 20, 1993 Jeff Handenschild
HOLMES SOIL AND CONSERVATION DISTRICT

CERTIFICATE OF APPROVAL BY THE COUNTY COMMISSIONERS

I HEREBY CERTIFY THAT THE HOLMES CO. COMMISSIONERS HAVE APPROVED THE SUBDIVISION PLAT AS SHOWN HEREON.
DATE 12-27, 1993 Shelley
CHAIRMAN, CO. COMMISSIONERS

CERTIFICATE OF THE APPROVAL OF PLAT AND ENGINEERING DETAILS

I HEREBY CERTIFY THAT I HAVE APPROVED THE PLAT AND ENGINEERING DETAILS OF THE PROPOSED ROADS, SEWER AND WATER SYSTEMS AND OTHER PROPOSED PUBLIC FACILITIES IN THE SUBDIVISION PLAT AS SHOWN HEREON.
DATE 12/20/93, 1993 Robert L. Kasner P.E. P.S.
COUNTY ENGINEER

CERTIFICATE OF APPROVAL FOR RECORDING

I HEREBY CERTIFY THAT THE SUBDIVISION PLAT SHOWN HEREON HAS BEEN FOUND TO COMPLY WITH THE SUBDIVISION REGULATIONS FOR HOLMES CO. OHIO, WITH THE EXCEPTION OF SUCH VARIANCES, IF ANY, AS PRENOTED IN THE MINUTES OF THE HOLMES CO. REGIONAL PLANNING COMMISSION AND THAT IT HAS BEEN APPROVED FOR RECORDING IN THE OFFICE OF THE COUNTY RECORDER.
DATE 12-27, 1993 Thomas R. Magallon
HOLMES REGIONAL PLANNING COMM.

CERTIFICATE OF ACCURACY

I HEREBY CERTIFY THAT THE PLAN SHOWN AND DESCRIBED HEREON IS A TRUE AND CORRECT SURVEY TO THE ACCURACY REQUIRED BY THE HOLMES CO. REGIONAL PLANNING COMMISSION AND THAT THE MONUMENTS HAVE BEEN PLACED AS SHOWN HEREON.
DATE Nov. 30, 1993 Donald C. Baker
DONALD C. BAKER P.S. 6938



TRANSFER NOT NECESSARY
DATE 12-29-93
AUDITOR Richard A. Shaver

REC'D DEC 29 1993 AT 11:35 O'CLOCK A.M.
RECORDED DEC 30 1993 Holmes Co. Ohio Plat # 2160
PLAT Vol. 15 Pg. 21 Recorder Shelley Miller

66993-115