

### HAZEL ASHER ALLOTMENT NO. 3

MONROE TOWNSHIP  
1ST. QTR. LOT 17  
T-9N; R-8W  
HOLMES COUNTY, OHIO

GRANTORS:  
HAZEL ASHER  
5687 T.R. 204  
MILLERSBURG, OHIO 44654  
PH. (216) 674-6205

DEED VOL. 176 PAGE 611




SCALE: 1"=100'

- ▲ R.R. SPIKE FOUND
- IRON PIN FOUND
- 5/8" RE BAR WITH I.D. CAP SET  
I. D. CAP MARKED "BAKER 6938"

#### REFERENCES:

- PLAT VOL. 7 PAGE 487
- PLAT VOL. 10 PAGE 562
- PLAT VOL. 2 PAGE 173
- PLAT VOL. 8 PAGE 241
- DEED VOL. 176 PAGE 611
- PLAT VOL. 7 PAGE 96

BEARINGS FROM DEED VOL. 244 PAGE 79

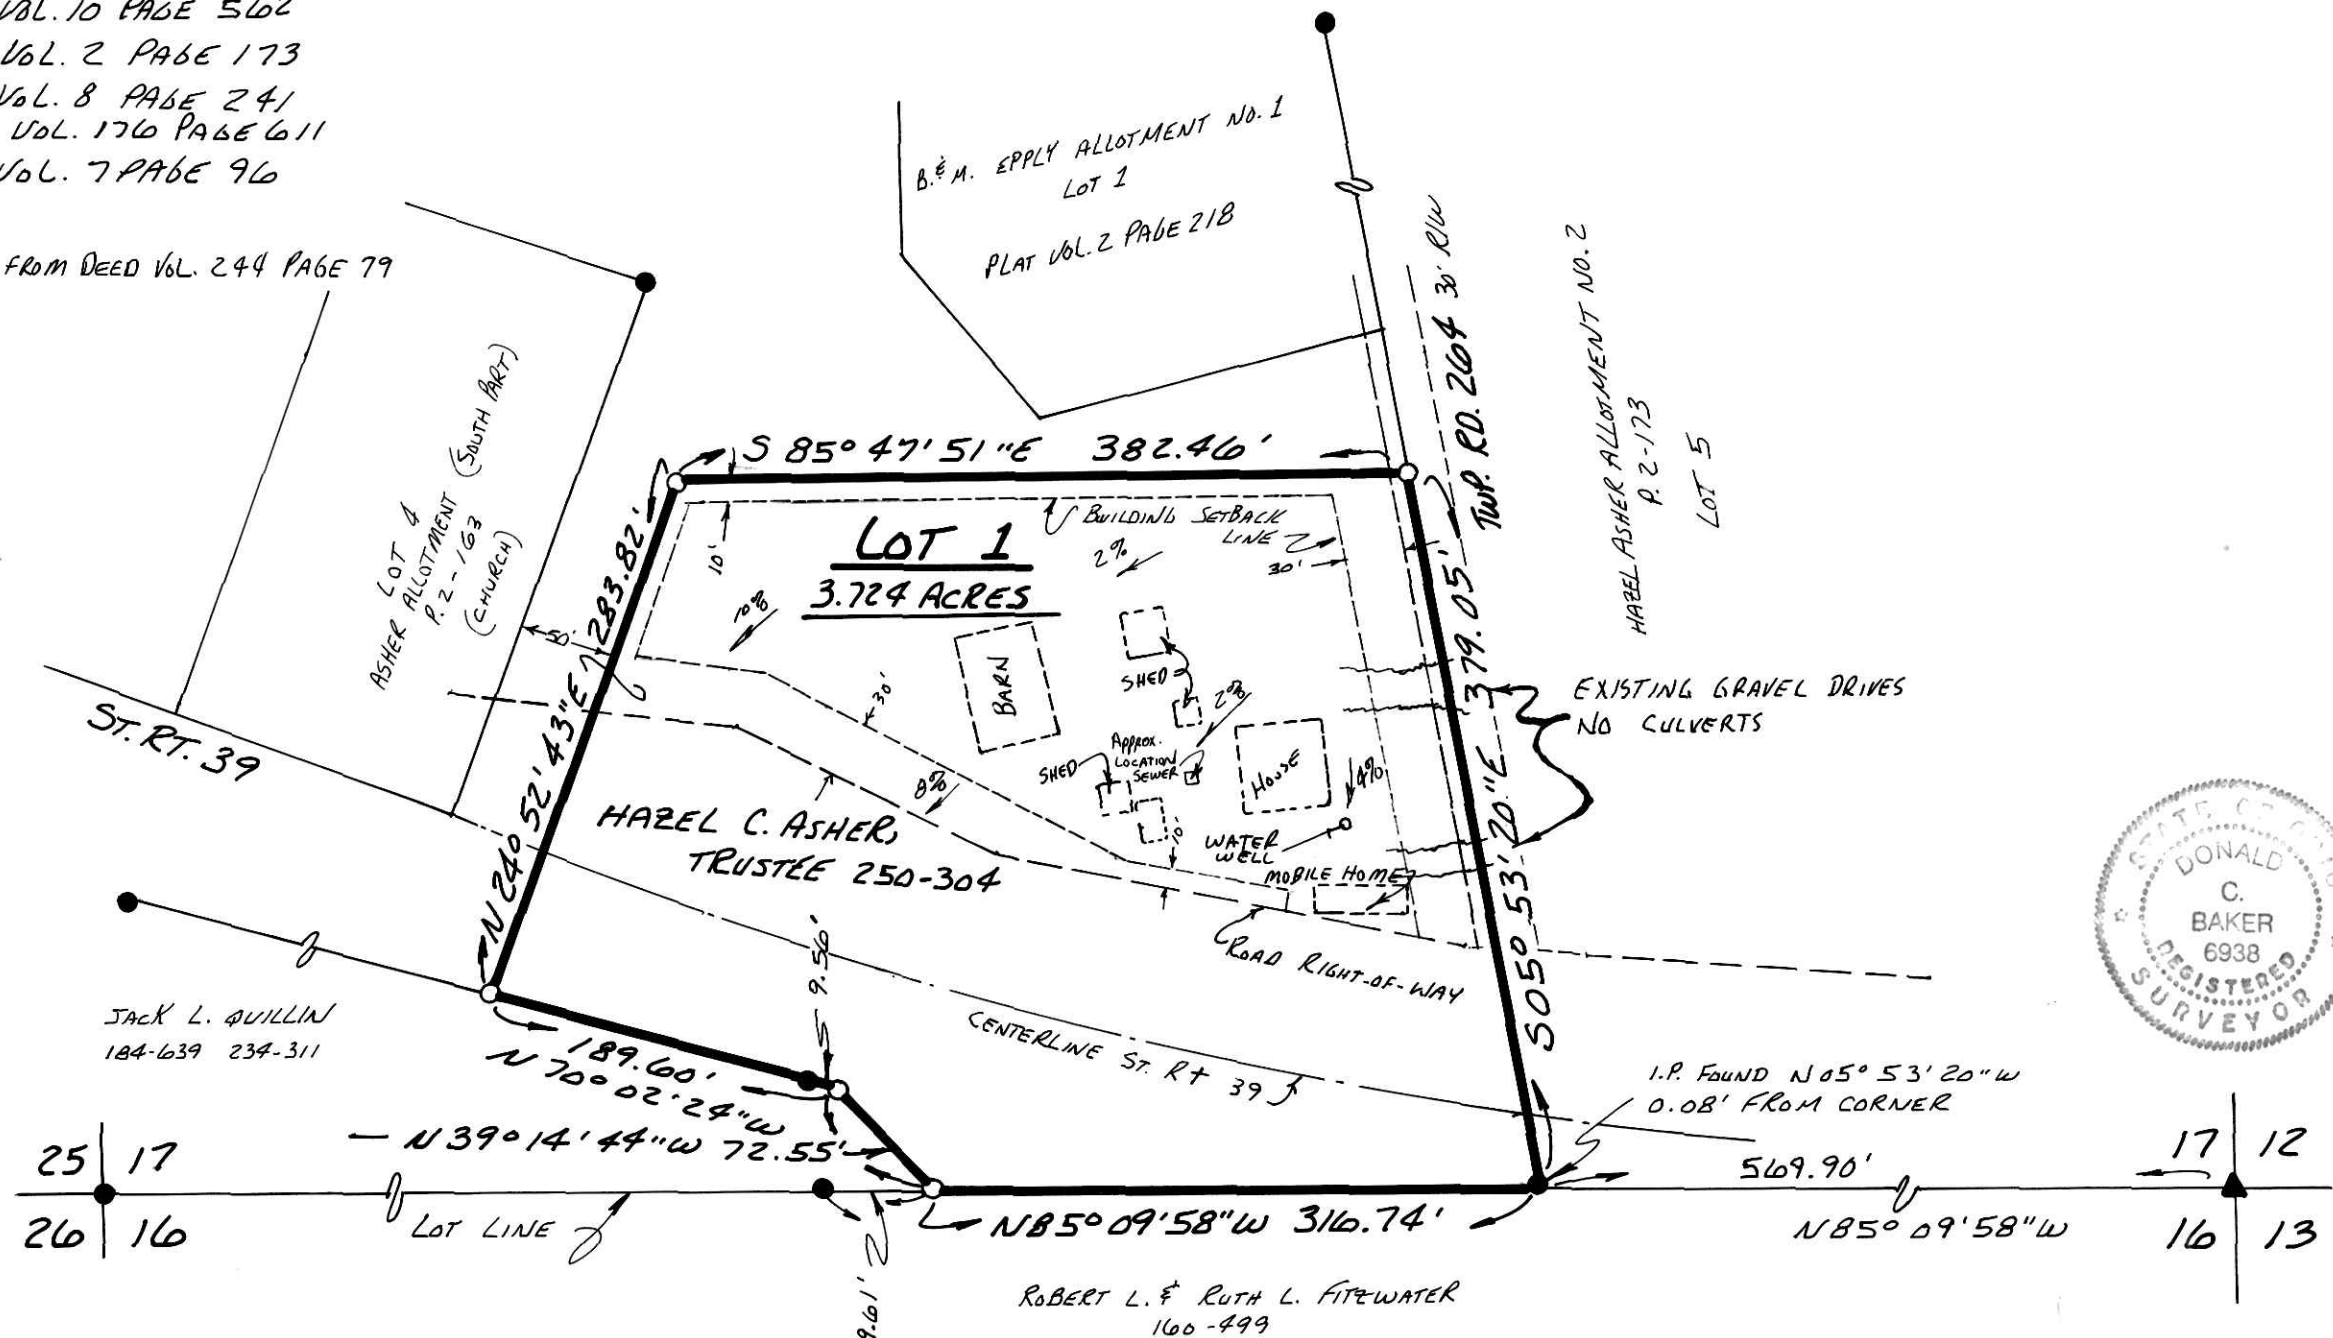

#### PREPARED BY:

DONALD C. BAKER SURVEYING  
5958 T.R. 322  
MILLERSBURG, OHIO 44654  
PH. (216) 674-4788

AREA IN LOTS	3.724 ACRES
AREA IN ROAD DEDICATION	0.000 ACRES
TOTAL AREA IN ALLOTMENT	3.724 ACRES

NOT NECESSARY  
DATE: Aug. 19, 1994  
AUDITOR: Richard A. Gravel

#### CERTIFICATE OF OWNERSHIP AND DEDICATION

WE HEREBY CERTIFY THAT WE ARE THE OWNERS OF THE PROPERTY SHOWN AND DESCRIBED HEREON AND THAT WE HEREBY ADOPT THIS PLAN OF SUBDIVISION WITH OUR FREE CONSENT, ESTABLISH THE MINIMUM BUILDING RESTRICTION LINES, AND DEDICATE ALL STREETS, ALLEYS, WALKS, PARKS, AND OTHER OPEN SPACES TO PUBLIC OR PRIVATE USE AS NOTED.

DATE: Oct 28, 1993 J. Evelyn Macaulay Trustee

#### CERTIFICATE OF THE APPROVAL OF WATER AND SEWERAGE SYSTEMS

I HEREBY CERTIFY THAT THE DWELLINGS LOCATED ON THE SUBDIVISION PLAT ENTITLED: HAZEL ASHER ALLOTMENT NO. 3, ARE SERVED BY EXISTING WATER SUPPLY AND SEWAGE DISPOSAL UTILITY SYSTEMS THAT CURRENTLY DO NOT MEET THE REQUIREMENTS OF THE HOLMES CO. BOARD OF HEALTH. ALL FUTURE REPAIRS AND REPLACEMENTS MUST BE IN ACCORDANCE WITH SAID BOARD OF HEALTH REGULATIONS.

DATE: Nov 5, 1993 [Signature]  
CO. HEALTH COMMISSIONER

#### CERTIFICATE OF APPROVAL BY THE HOLMES SOIL AND WATER CONSERVATION DISTRICT

I HEREBY CERTIFY THAT I HAVE APPROVED THE SUBDIVISION PLAT AND FOR AGREEMENTS OR PROVISIONS FOR SEDIMENTATION AND EROSION CONTROL AS STATED OR SHOWN HEREON.

DATE: 10/20, 1993 Robert C. Collett  
HOLMES SOIL AND CONSERVATION DISTRICT

#### CERTIFICATE OF THE APPROVAL BY THE COUNTY COMMISSIONERS

I HEREBY CERTIFY THAT THE HOLMES CO. COMMISSIONERS HAVE APPROVED THE SUBDIVISION PLAT AS SHOWN HEREON.

DATE: 11-22-, 1993 [Signature]  
CHAIRMAN, CO. COMMISSIONERS

#### CERTIFICATE OF THE APPROVAL OF PLAT AND ENGINEERING DETAILS

I HEREBY CERTIFY THAT I HAVE APPROVED THE PLAT AND ENGINEERING DETAILS OF THE PROPOSED ROADS, SEWER AND WATER SYSTEMS AND OTHER PROPOSED PUBLIC FACILITIES IN THE SUBDIVISION PLAT AS SHOWN HEREON.

DATE: 11/8, 1993 Robert L. Kaerner P.E., P.S.  
COUNTY ENGINEER

#### CERTIFICATE OF APPROVAL FOR RECORDING

I HEREBY CERTIFY THAT THE SUBDIVISION PLAT SHOWN HEREON HAS BEEN FOUND TO COMPLY WITH THE SUBDIVISION REGULATIONS FOR HOLMES CO. OHIO, WITH THE EXCEPTION OF SUCH VARIANCES, IF ANY, AS PRESENTED IN THE MINUTES OF THE HOLMES CO. REGIONAL PLANNING COMMISSION AND THAT IT HAS BEEN APPROVED FOR RECORDING IN THE OFFICE OF THE COUNTY RECORDER.

DATE: 11-23-93, 1993 Thomas R. Morgan  
HOLMES REGIONAL PLANNING COMMISSION

#### CERTIFICATE OF ACCURACY

I HEREBY CERTIFY THAT THE PLAN SHOWN AND DESCRIBED HEREON IS A TRUE AND CORRECT SURVEY TO THE ACCURACY REQUIRED BY THE HOLMES CO. REGIONAL PLANNING COMMISSION AND THAT THE MONUMENTS HAVE BEEN PLACED AS SHOWN HEREON.

DATE: Aug. 27, 1993 Donald C. Baker  
DONALD C. BAKER P.S. 6938

159027

RECORDED  
FEE \$21.60

AUG 19 94

Plat  
VOL 15, PAGE 36

R R