


Left Pavement	Width	Station	Grade	Width	Right Pavement
932.33	9.00	218+00.3	932.50	9.00	932.33
932.46	9.00	218+25.3	932.63	9.00	932.46
932.58	9.00	218+50	932.75	9.00	932.58
932.68	9.00	218+75.0	932.75	9.00	932.68
932.71	9.00	218+75.3	932.68	9.00	932.71
932.85	9.00	219+00	932.80	9.00	932.85
932.93	9.00	219+25	932.80	9.00	932.93
932.96	9.00	219+50	932.72	9.00	932.96
933.13	9.00	219+75	932.80	9.00	933.13
933.22	9.00	219+75.3	932.80	9.00	933.22
933.45	9.00	219+75	932.80	9.00	933.45
933.49	9.00	220+00	932.80	9.00	933.49
933.57	9.00	220+25	932.80	9.00	933.57
933.59	9.00	220+75	932.80	9.00	933.59
933.61	9.00	220+75.3	932.80	9.00	933.61
933.62	9.00	220+75	932.80	9.00	933.62
933.65	9.00	220+75	932.80	9.00	933.65
933.69	9.00	220+75	932.80	9.00	933.69
933.71	9.00	220+75	932.80	9.00	933.71
933.72	9.00	220+75	932.80	9.00	933.72
933.73	9.00	220+75	932.80	9.00	933.73
933.74	9.00	220+75	932.80	9.00	933.74
933.75	9.00	220+75	932.80	9.00	933.75
933.76	9.00	220+75	932.80	9.00	933.76
933.77	9.00	220+75	932.80	9.00	933.77
933.78	9.00	220+75	932.80	9.00	933.78
933.79	9.00	220+75	932.80	9.00	933.79
933.80	9.00	220+75	932.80	9.00	933.80
933.81	9.00	220+75	932.80	9.00	933.81
933.82	9.00	220+75	932.80	9.00	933.82
933.83	9.00	220+75	932.80	9.00	933.83
933.84	9.00	220+75	932.80	9.00	933.84
933.85	9.00	220+75	932.80	9.00	933.85
933.86	9.00	220+75	932.80	9.00	933.86
933.87	9.00	220+75	932.80	9.00	933.87
933.88	9.00	220+75	932.80	9.00	933.88
933.89	9.00	220+75	932.80	9.00	933.89
933.90	9.00	220+75	932.80	9.00	933.90
933.91	9.00	220+75	932.80	9.00	933.91
933.92	9.00	220+75	932.80	9.00	933.92
933.93	9.00	220+75	932.80	9.00	933.93
933.94	9.00	220+75	932.80	9.00	933.94
933.95	9.00	220+75	932.80	9.00	933.95
933.96	9.00	220+75	932.80	9.00	933.96

Left Pavement	Width	Station	Grade	Width	Right Pavement
947.39	9.00	229+48.5	947.56	9.00	947.39
947.47	9.01	229+50	947.61	9.00	947.43
948.31	3.56	229+75	948.48	9.00	948.67
949.18	10.52	229+98.5	949.35	9.00	949.83
949.23	10.52	230+00	949.40	9.00	949.90
950.18	11.82	230+25	950.35	9.00	951.18
951.08	11.80	230+48.5	951.25	9.00	952.39
952.08	11.80	230+75	952.25	9.00	953.39
952.93	11.80	231+00	953.10	9.00	954.24
953.29	11.80	231+25	953.76	9.00	954.90
954.05	11.80	231+50	954.22	9.00	955.36
954.32	11.80	231+75	954.49	9.00	955.63
954.39	11.80	232+00	954.56	9.00	955.70
954.37	11.80	232+02.7	954.44	9.00	955.68
954.27	11.59	232+25	954.44	9.00	955.37
953.95	10.87	232+50	954.12	9.00	954.72
953.80	10.32	232+58.7	953.97	9.00	954.46
953.44	9.82	232+75	953.61	9.00	953.88
952.73	9.03	233+00	952.90	9.00	952.84
952.44	9.00	233+08.7	952.61	9.00	952.74

Left Pavement	Width	Station	Grade	Width	Right Pavement
952.28	9.00	233+13.8	952.45	9.00	952.28
951.87	9.00	233+25	952.00	9.00	951.83
950.97	9.00	233+50	951.00	9.00	950.83
950.47	9.00	233+63.8	950.45	9.00	950.28
950.06	9.00	233+75	950.00	9.00	949.83
949.16	9.00	234+00	949.00	9.00	948.83
948.66	9.00	234+13.8	948.45	9.00	948.28
948.21	9.00	234+25	948.00	9.00	947.83
947.21	9.00	234+50	947.00	9.00	946.83
946.29	9.00	234+75	946.08	9.00	945.81
945.50	9.00	235+00	945.33	9.00	945.16
944.97	9.00	235+12.5	944.76	9.00	944.59
944.96	9.00	235+25	944.75	9.00	944.58

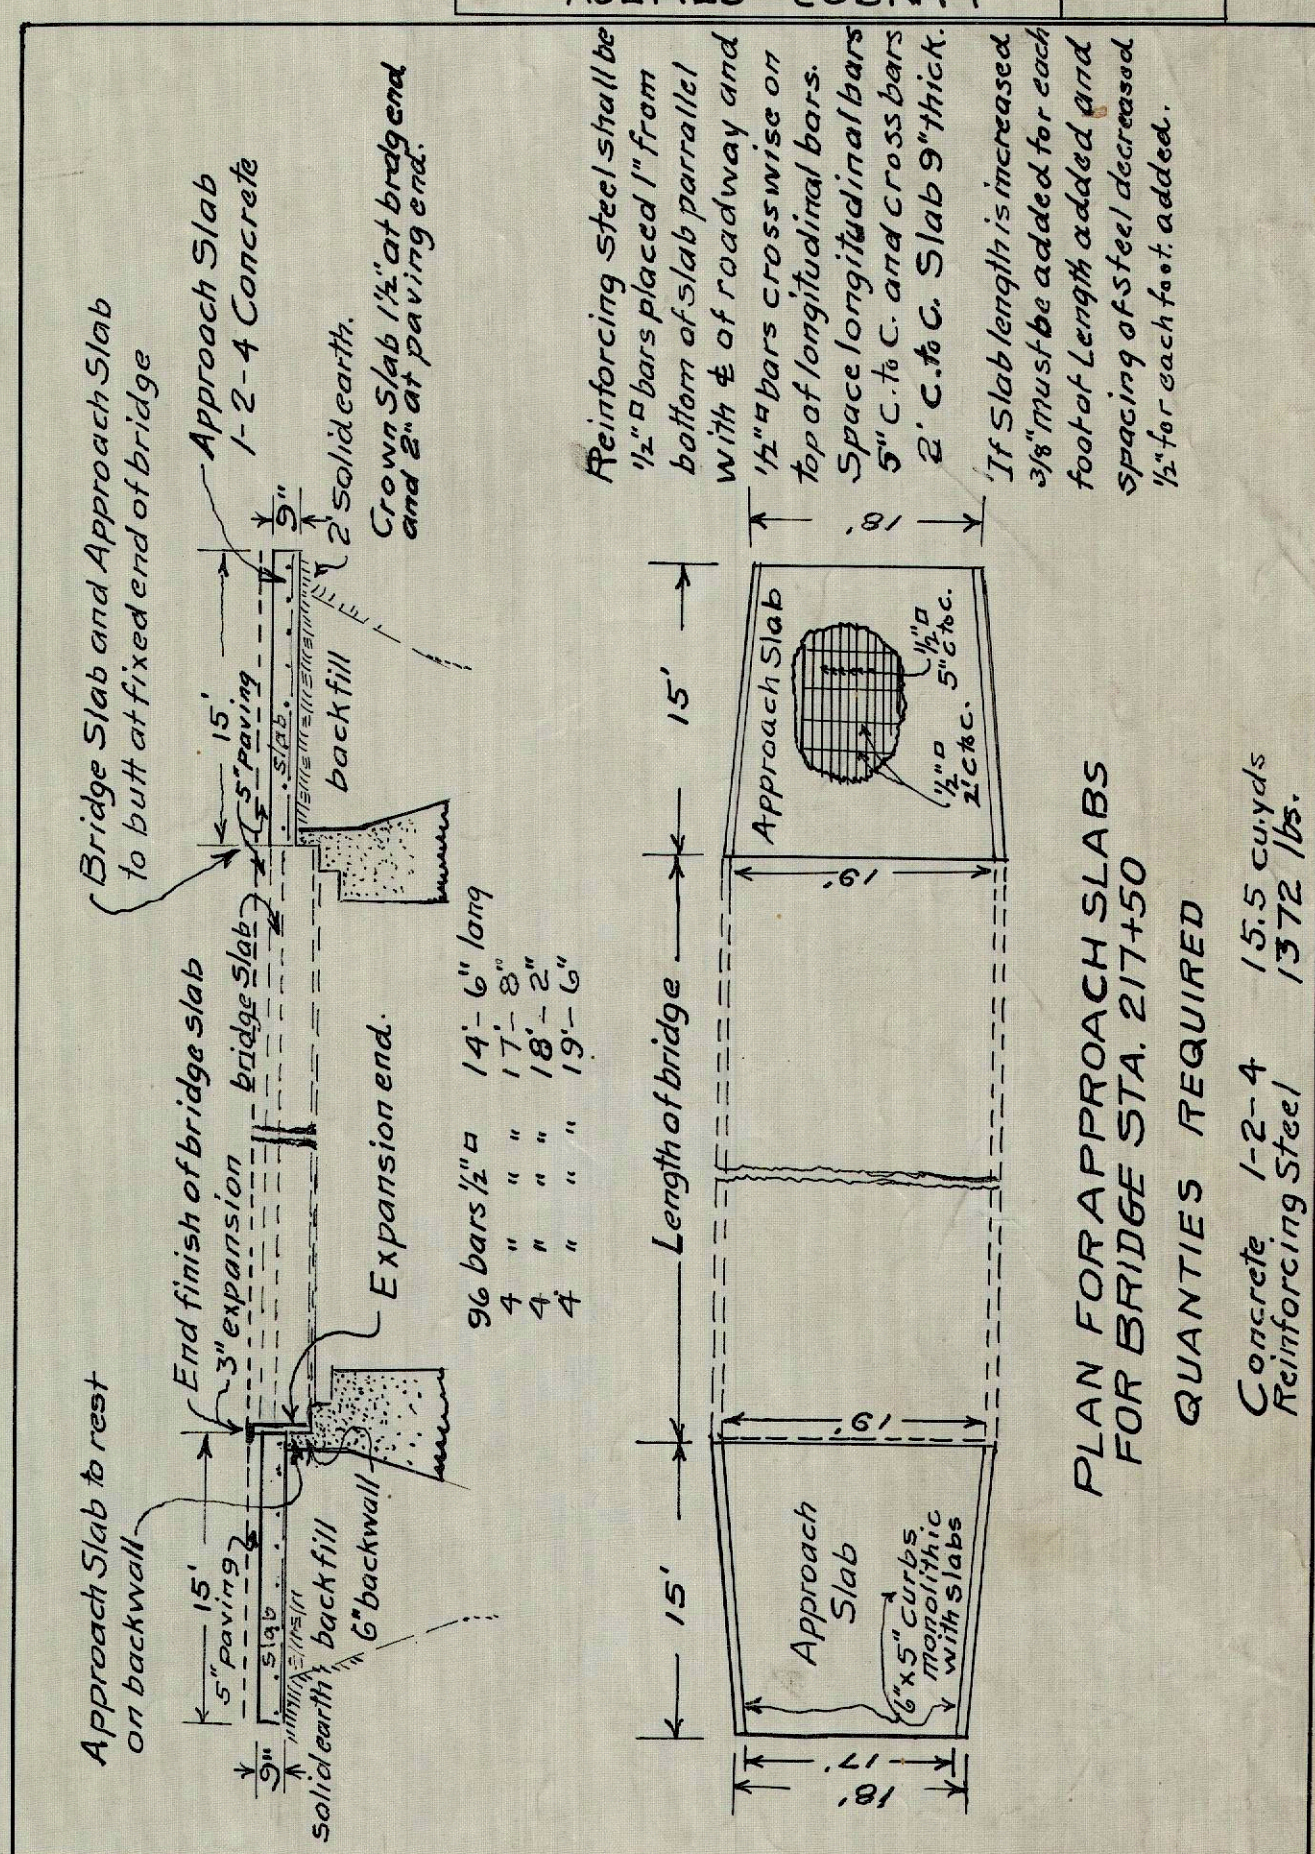

B.M. Sta. 216+95
Brag Seat SW cor. Brdg.
Ele. 930.30

B.M. Sta. 221+85
2 nails 170 12" maple at gate L.
Ele. 942.40

B.M. Sta. 230. 300' right
offset NW cor. barn wall.
Ele. 954.19

B.M. Sta. 235+00
3 spikes roof Wichen. Co. Line
Ele. 947.67

