

76929

REC'D: May 15-1964
AT 9:35 O'CLOCK A.M.
RECORDED: May 15-1964
HOLMES CO. PLAT VOL. 4 PG 21
FEE: \$1.00

Caryl Anderson RECORDER

N

MAP
SHOWING LOCATION
OF A PARCEL OF LAND
DEEDED BY

MOSE M. & AMANDA MILLER
TO
ORIE & EMMA OSWALD
IN



Section 5, Township 8, Range 5
Clark Township, Holmes County
Ohio

Scale 1" = 200'

March 1964

Drawn from
a survey by

William Sellner
Reg. Sur. No. 3915

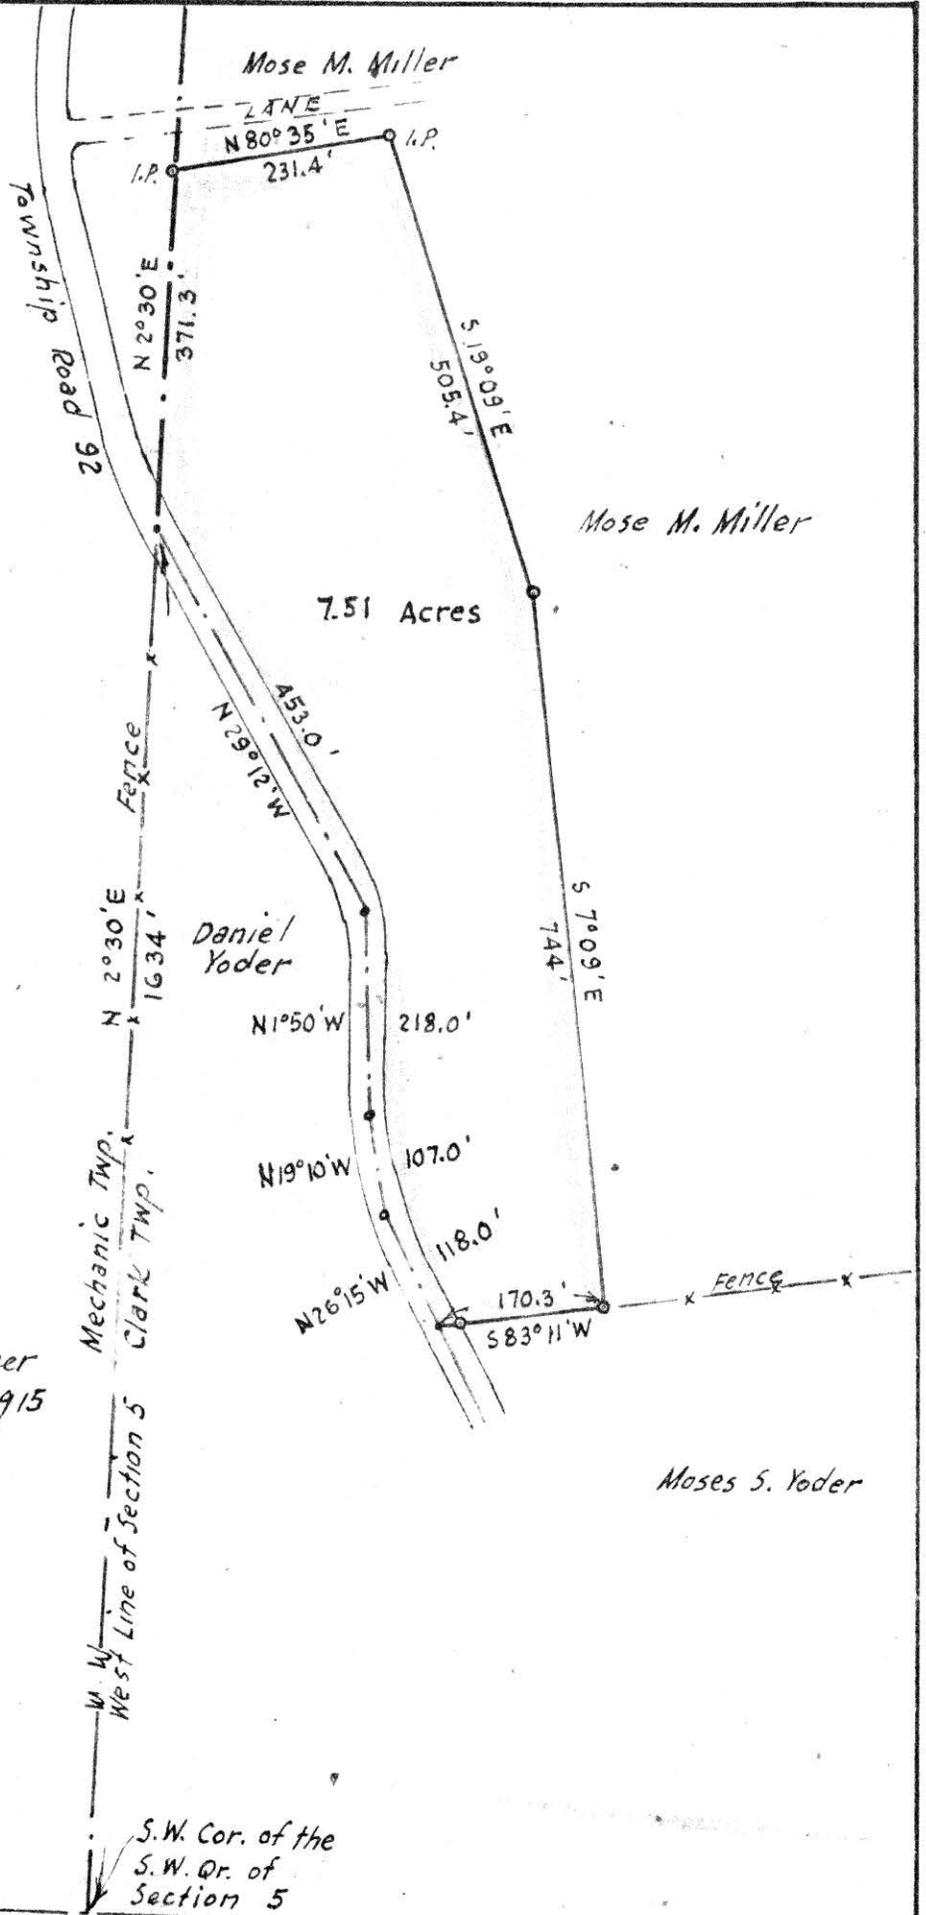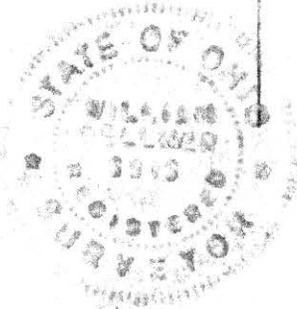

State Route 226

Clinton Twp., Wayne County
Ripley Twp., Holmes County

N.W. Cor. of
N.W. Qr. of
Section 27

Dale Schmid
1 Acre

William G. Morgan



MAP
SHOWING LOCATION
OF A PARCEL OF LAND
DEEDED BY
WILLIAM G. MORGAN
TO
DALE SCHMID
IN

Section 27, Township 18, Range 14
Ripley Township, Holmes County
Ohio

Scale 1" = 100 ft.

May 1964

Drawn from a
survey by

William Sellner
Reg. Sur. No. 3915

Fred Johnson

Holmes County Road 51

N 3° 30' E
438.8'

S 3° 30' W
220'

1.99 Acres

441.2'
S 3° 30' W

Iron Pipe
S 86° 00' E
198.0'

Survey Marker
I.P. N 85° 41' W
197.5'

Iron Pipe

76954

REC'D: May 18 - 1964

AT 2:10 O'CLOCK P.M.

RECORDED: May 19 - 1964

HOLMES CO. Vol. 4 PG. 21

FEE: \$1.00

Lesly Anderson RECORDED

Faye Levers



Raymond E. Miller

Calvin D. Miller


Eli N. Yoder

77013 Eli N. Yoder

RECTD May 25, 1964
AT 2:45 O'CLOCK P.M.
RECORDED May 26, 1964
HOLMES CO. Vol 4 PG 21
FEE: \$ 1.00

Cody Anderson RECORDER

S.E. Cor. of Lot 23
1st Qr. Twp.
Twp 9, R. 6.
South Line Lot 23

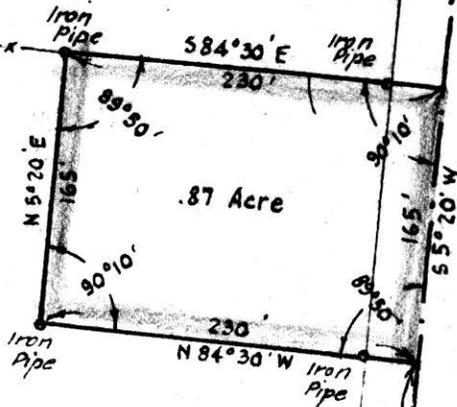

1230.5'
N 5° 20' E
Holmes
County Road 201



MAP
SHOWING LOCATION
OF A PARCEL OF LAND
DEED BY
ELI N. YODER
TO
BEN J. RABER
IN
Lot 23, 1st Qr. Twp, Twp. 9, Range 6
Berlin Township, Holmes County
Ohio

Scale 1" = 100 ft.

April 1963

Drawn from
a survey by

William Sellner
Reg. Sur. No. 3915