

Eastland Development Co. Inc.

81320

REC'D: July 18, 1966  
 AT 2:15 O'CLOCK P.M.  
 RECORDED: July 19, 1966  
 HOLMES CO. Vol. 4 PG. 104

FEE: \$ 1.00

*Evelyn Anderson* RECORDER

MAP  
 SHOWING LOCATION  
 OF A PARCEL OF LAND  
 DEEDED BY  
 EASTLAND DEVELOPMENT COMPANY, INC.  
 TO  
 ROBERT W. REIDENBACH

Section 15, Township 9, Range 6  
 Hardy Township, Holmes County  
 Ohio

Scale 1" = 200 ft.

June 1966

Drawn from  
 a survey by

*William Sellner*  
 Reg. Sur. No. 3915




Eastland Development Co., Inc.

J.J.  
 Weigand  
 1.56 Ac.

HAROLD H. UHL  
REGISTERED SURVEYOR No. 3170  
Millersburg, Ohio

VOL 4 PAGE 104

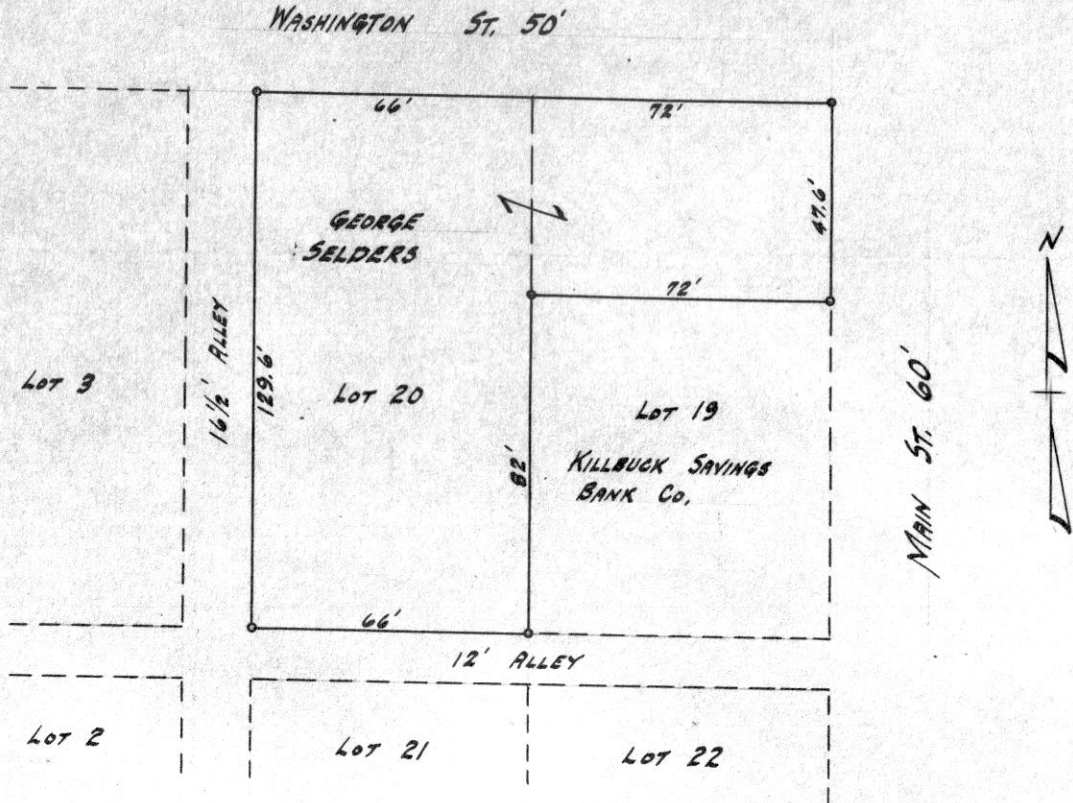

I CERTIFY THIS TO BE A TRUE AND CORRECT PLAT OF LOT 20 AND THE NORTH PART OF LOT 19  
IN THE VILLAGE OF KILLBUCK AS SURVEYED AND STAKED BY ME FOR GEO. SELDERS ON MAY 23, 1953.

81371

REC'D: July 28-1966  
AT 9:30 O'CLOCK A.M.  
RECORDED: July 28-1966  
HOLMES CO. PLAT VOL. 4 PG. 104  
FEE: \$1.00

*Evelyn Anderson* RECORDER




*Harold H. Uhl*  
REG. SUR. 3170



81347

REC'D: July 22-1966  
AT 10 O'CLOCK H.A.H.  
RECORDED: July 35, 1966  
HOLMES CO. VOL 4 PG. 104  
FEE: \$

*T. Dean Davidson* RECORDER

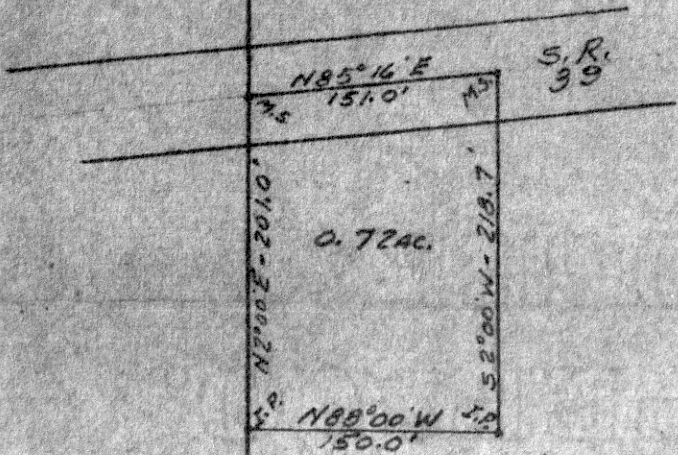

Albert & Amanda Mast  
49.63 AC. TR.

Noah D.  
Troyer

Post  
SW. Cor. 49.63 AC. S 87° 53' E

SURVEY OF 0.72 AC. TR.  
FOR  
Albert Mast  
W. Part NE Qr. Sec. 18  
T-9, R-5


Walnut Creek Twp.  
Holmes Co.

T. DEAN DAVIDSON  
REGISTERED SURVEYOR No. 4776  
1116 WALNUT ST. - DOVER, OHIO  
Phone 52643

Scale 1"=100' Date Dec., 1965

12x9 1/2

Jonas & Helen Hochstettler

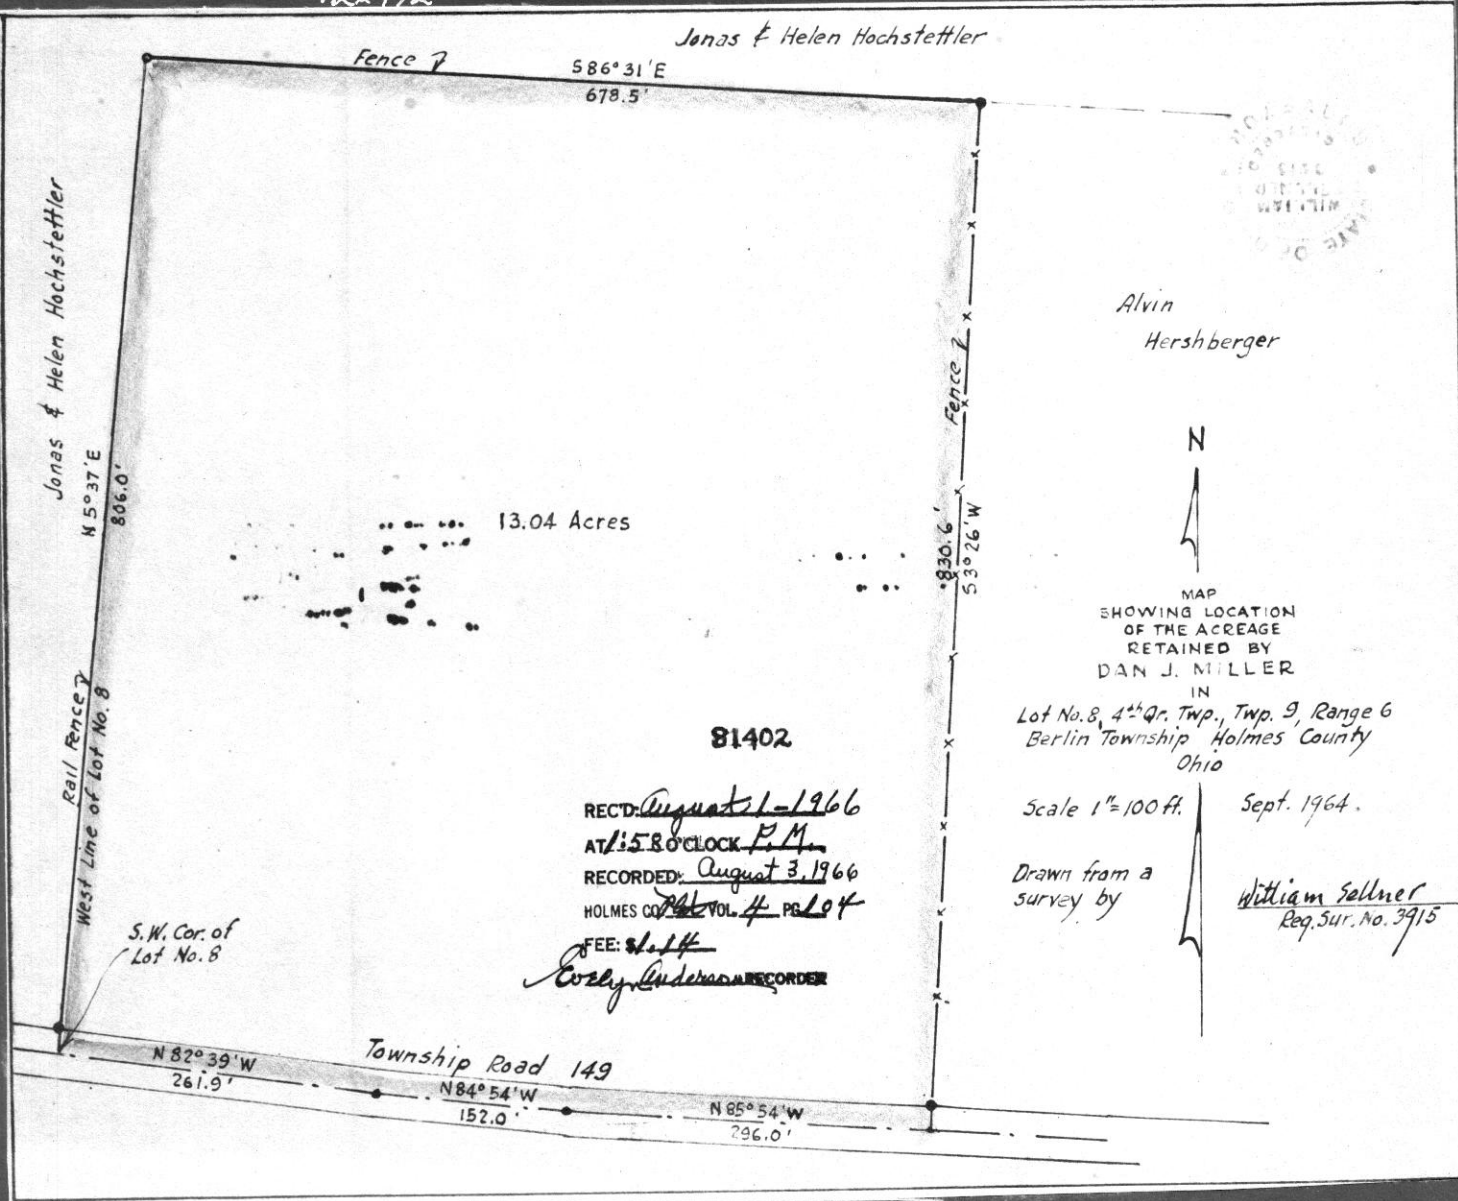

Alvin Hershberger



MAP SHOWING LOCATION OF THE ACREAGE RETAINED BY DAN J. MILLER

IN Lot No. 8, 4<sup>th</sup> Qr. Twp., Twp. 9, Range 6 Berlin Township Holmes County Ohio

Scale 1"=100 ft. Sept. 1964.

Drawn from a survey by

William Sellner Reg. Sur. No. 3915

Jonas & Helen Hochstettler

N 5° 37' E 806.0'

Rail Fence West Line of Lot No. 8

S.W. Cor. of Lot No. 8

Township Road 149

N 82° 39' W 261.9'

N 84° 54' W 152.0'

N 85° 54' W 296.0'

81402

REC'D August 1-1966

AT 5:30 O'CLOCK P.M.

RECORDED August 3, 1966

HOLMES CO. VOL. 4 PG. 104

FEE: \$1.14

Cosby Anderson RECORDER