



RECD: *Sept 12 1967*
 AT 2:10 O'CLOCK P.M.
 RECORDED: *Sept 12 1967*
 HOLMES COUNTY CLERK
 FEE: \$
Ernest J. ...

Lands of
Benjamin Jr. and Iva Mast

PLAT OF SURVEY
FOR
MOSES WEAVER
Known as part of Lot 6 in
3rd Qtr. Township 9, and
Range 5, Walnut Creek
Township, Holmes County,
and State of Ohio.
Robert Lee Kasner
Registered Surveyor #5193

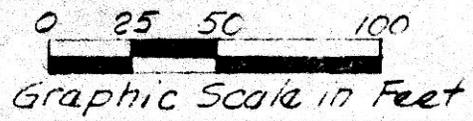

6/16/67

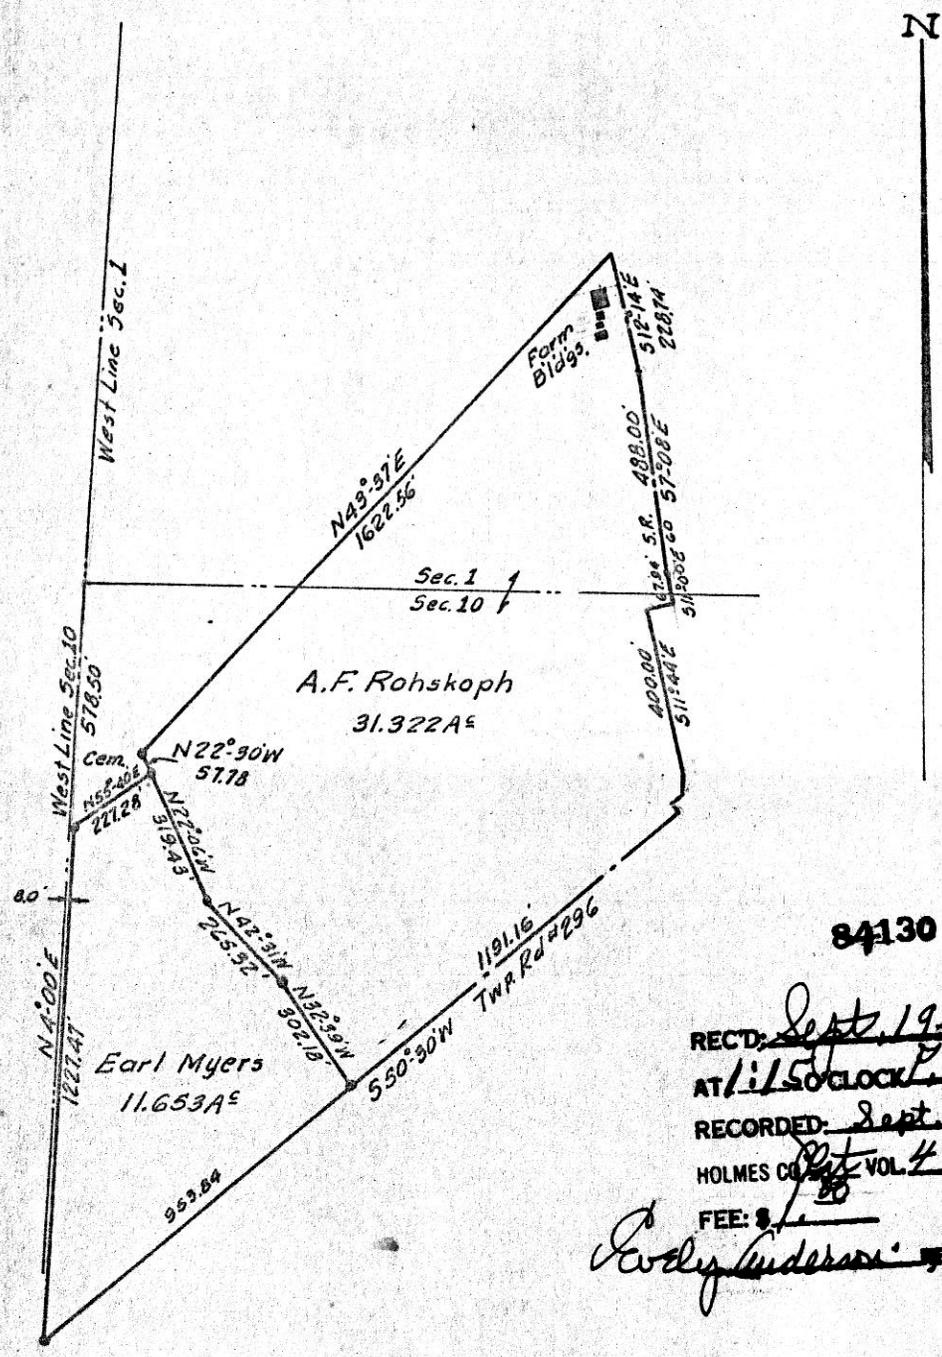

84130

REC'D: Sept. 19-1967
 AT 1:50 CLOCK P.M.
 RECORDED: Sept. 20, 1967
 HOLMES CO. Plat VOL. 4 PG. 48
 FEE: \$ 1.00

Ardy Anderson RECORDER

• - Denotes Iron Pin

MISKIMEN SURVEYING
 308 SOUTH BROADWAY
 NEW PHILADELPHIA, OHIO

Plat of Survey for
A.F. ROHSKOPH & EARL MYERS

Located in Sections 1 & 10 T8-R8
Killbuck Twp. Holmes County
Ohio

Scale: 1" = 400' Date 6-8-67

CERTIFICATE OF SURVEYOR
 I, the undersigned, hereby certify that this map is true and correct.

D.R. [Signature]
 Registered Surveyor No. 4536



84053

VOL 4 PAGE 148

N. E. Cor.
N. W. Qr.
Sec. 7 52°00'W
988.4'

RECT: September 18-1967


AT 2:14 O'CLOCK P.M.

RECORDED: Sept. 12, 1967

HOLMES CO. Plat VOL. 4 PG. 148

FEE: \$ 1.00

C. Evelyn Anderson RECORDER

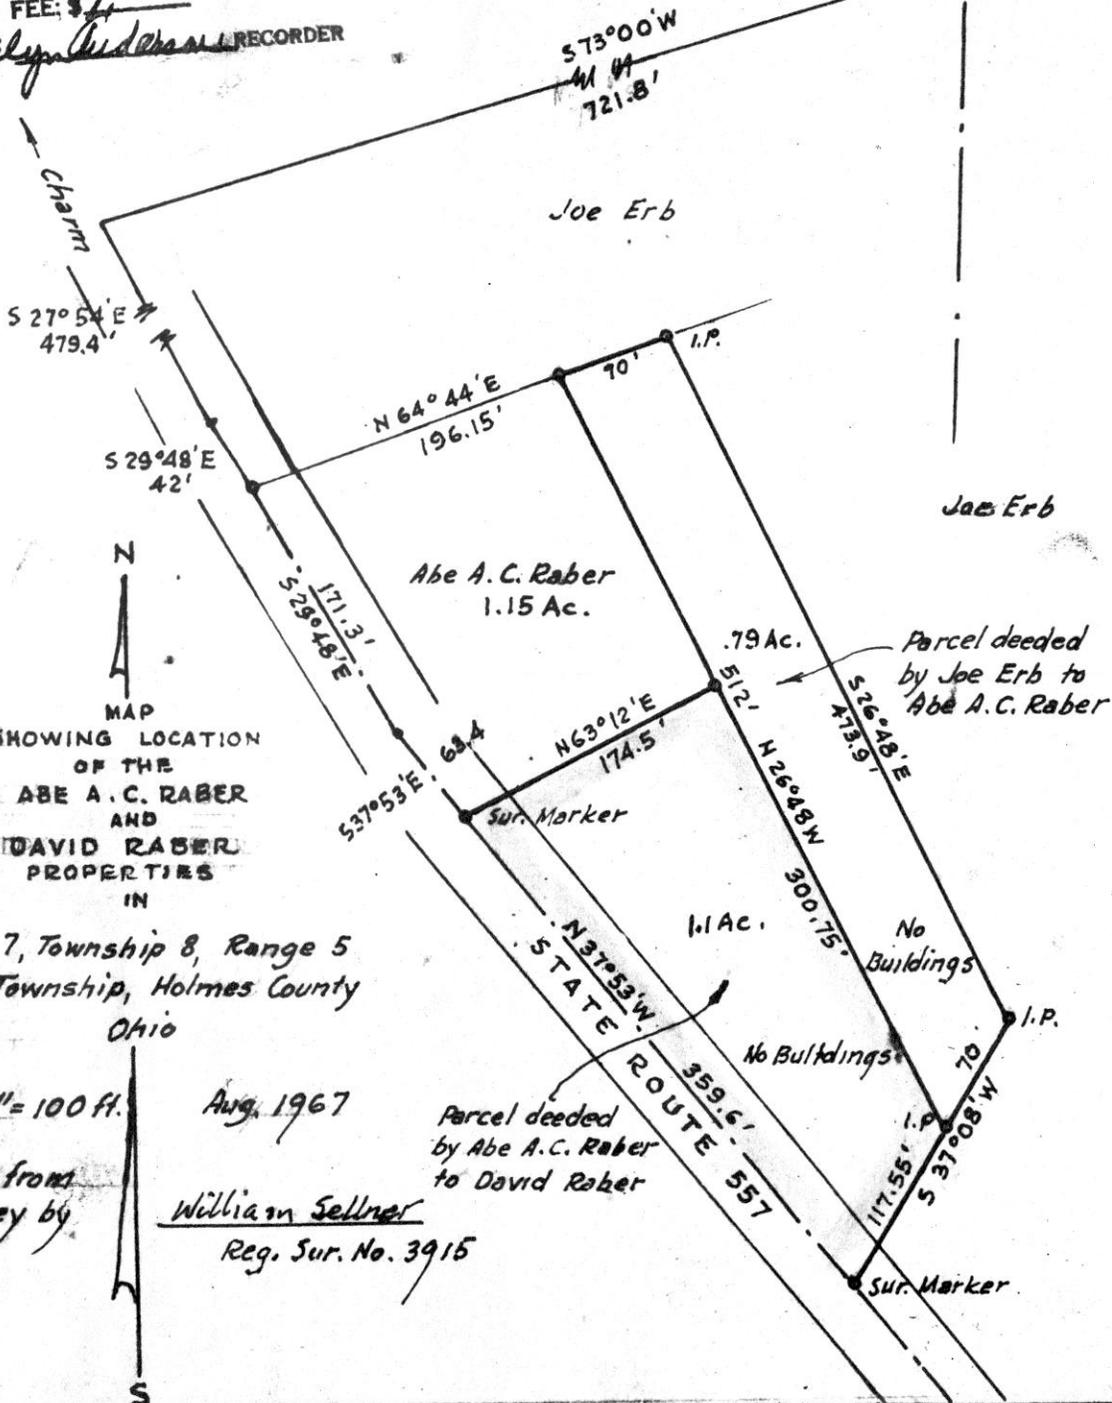

MAP
SHOWING LOCATION
OF THE
ABE A. C. RABER
AND
DAVID RABER
PROPERTIES
IN

Section 7, Township 8, Range 5
Clark Township, Holmes County
Ohio

Scale 1" = 100 ft.

Aug. 1967

Drawn from
a survey by

William Sellner

Reg. Sur. No. 3915

Parcel decided
by Abe A.C. Raber
to David Raber

Parcel decided
by Joe Erb to
Abe A.C. Raber

