

5.00 Ac.

SURVEY IN LOT 22, SECOND QUARTER, MECHANIC TOWNSHIP, HOLMES COUNTY, OHIO

Scale 1"=100'  
 ○ I.P. Set  
 ● I.P. Fd.

85287


RECT'D April 23-1968  
 AT 2:20 O'CLOCK P.M.  
 RECORDED: April 24-1968  
 HOLMES CO. VOL. 4 PG. 165  
 FEE: \$ 1.00

*Edgar R. Johnston* RECORDER

Shaffer, Johnston, Lichtenwalter & Assoc.

I hereby certify the above to be a correct plat and true return of field notes of a survey in Lot 22, Second Quarter, Mechanic Township, T-2N, R-6W, Holmes County made in March, 1968.

*Edgar R. Johnston*  
 EDGAR R. JOHNSTON R. S. 3828

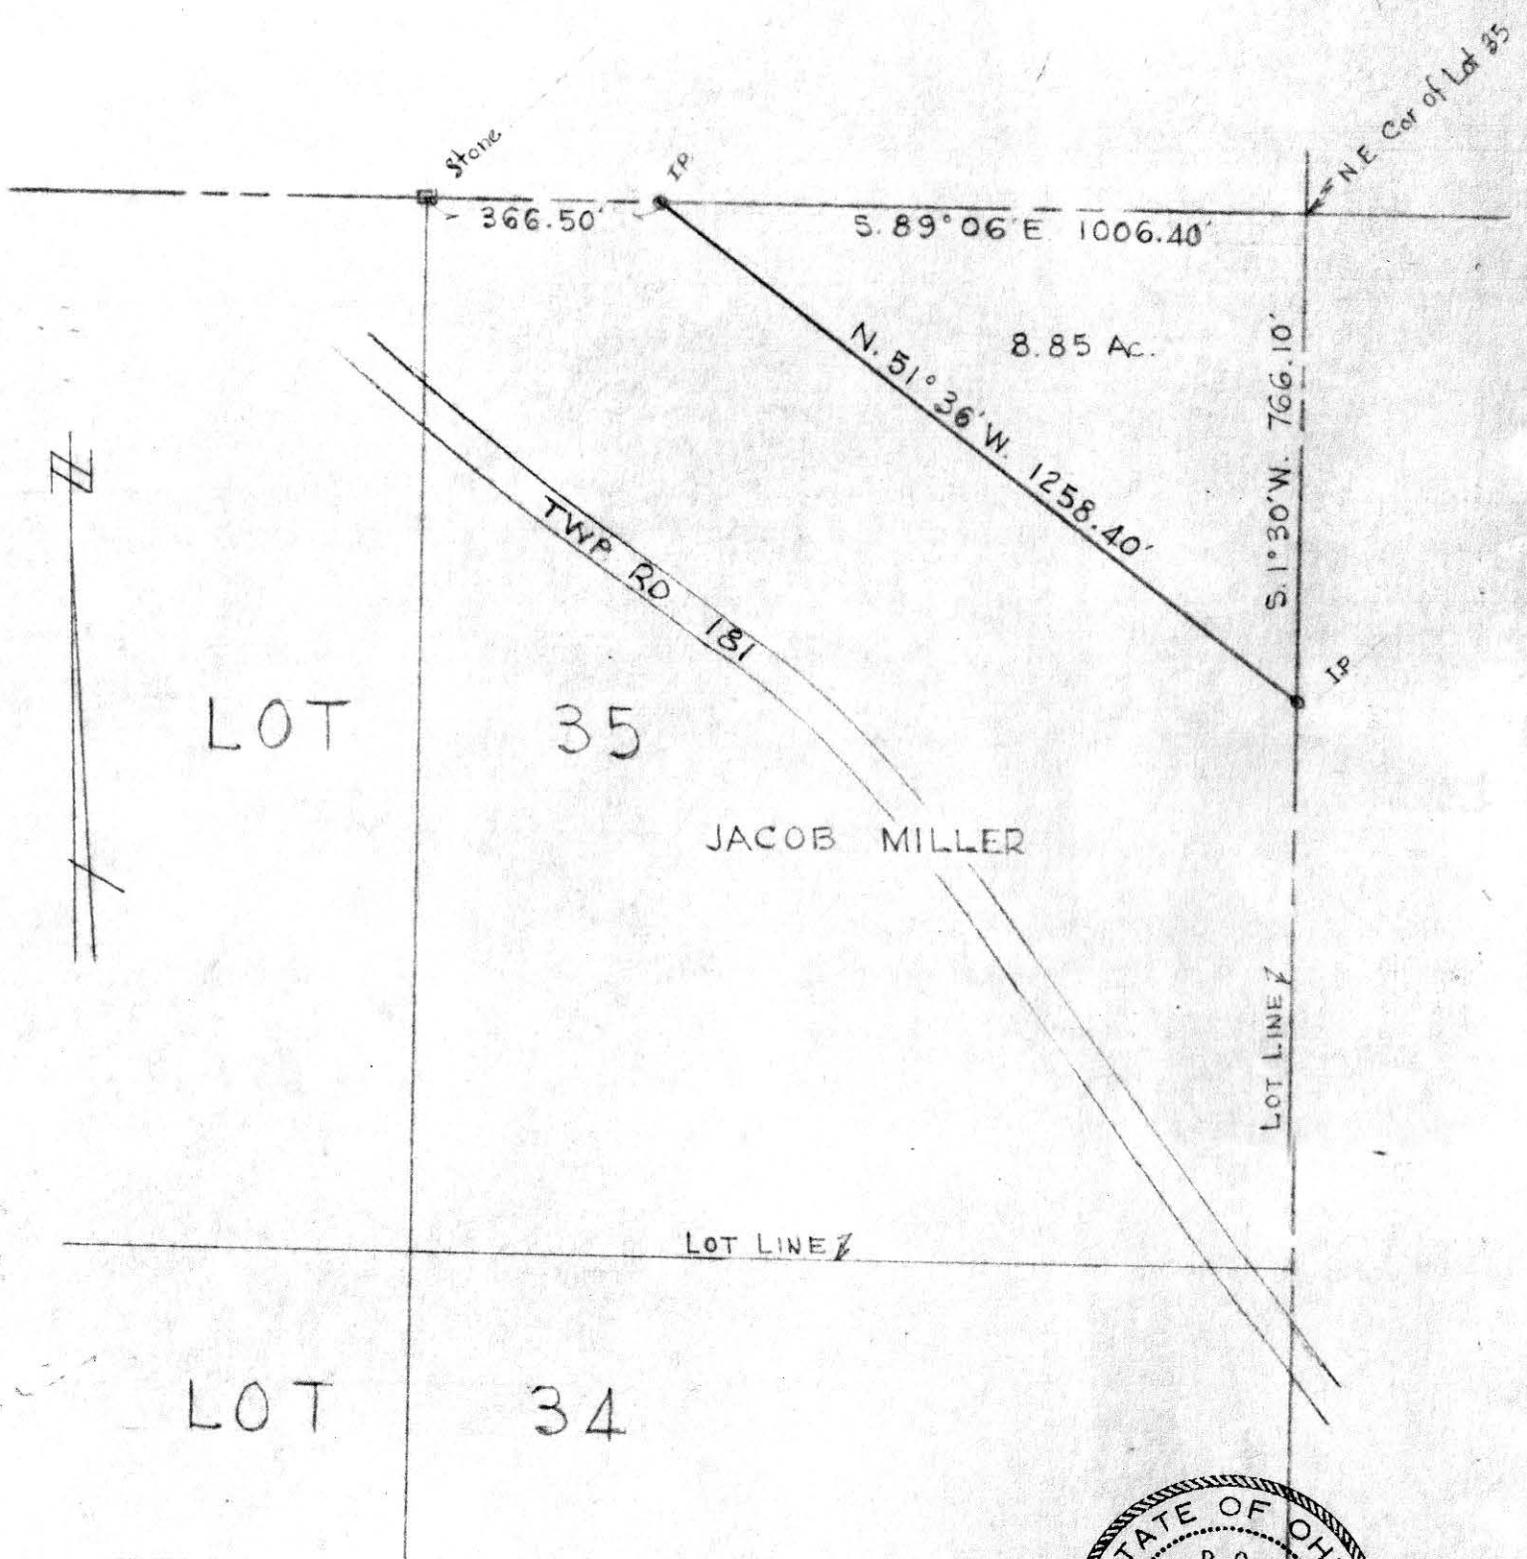


LOT 35

35

JACOB MILLER

LOT 34

34

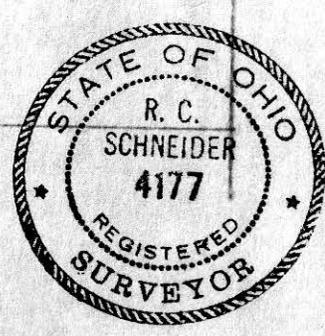

SURVEY FOR JACOB MILLER

PART OF LOT No. 35, TWP. 10, RANGE 4, PAINT TOWNSHIP, HOLMES COUNTY, OHIO.

SCALE: 1" = 300'

MARCH 30, 1968

R. C. SCHNEIDER - REG. NO. 4177

85322

REC'D: April 29, 1968

AT: 1:40 O'CLOCK P.M.


RECORDED: April 29, 1968

HOLMES CO. VOL. 4 PG. 165

FEE: \$ 1.00

*Evelyn Anderson*  RECORDER

100

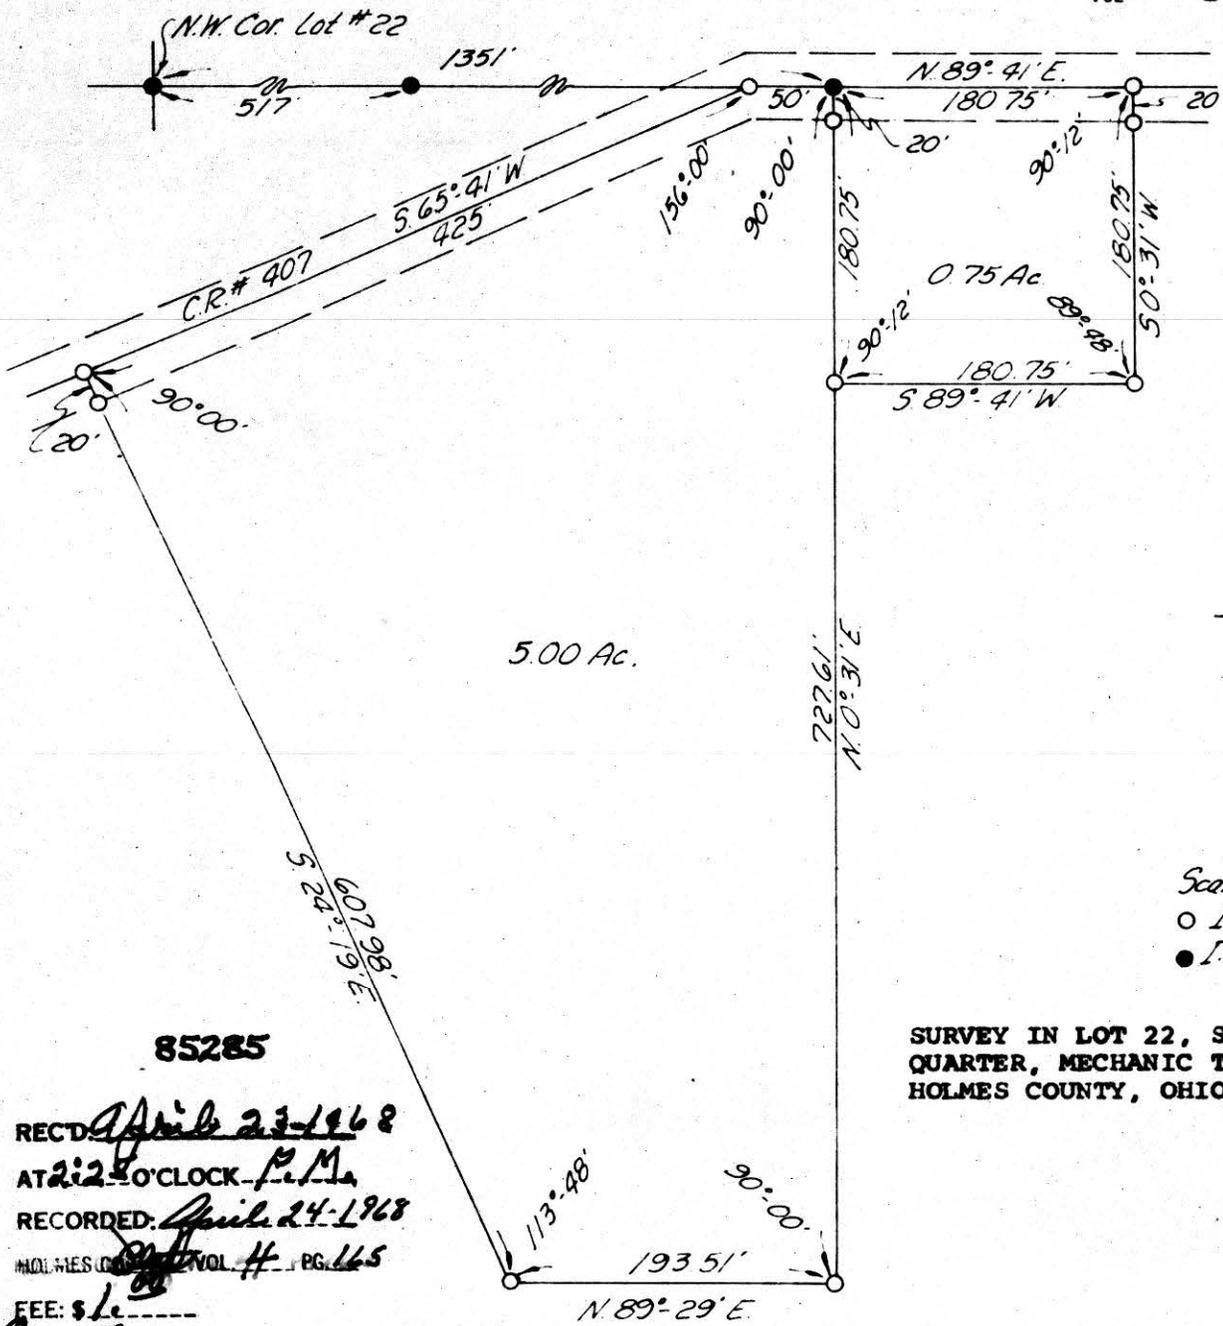

Scale 1"=100'  
 ○ I.P. Set  
 ● I.P. Fd.

SURVEY IN LOT 22, SECOND QUARTER, MECHANIC TOWNSHIP, HOLMES COUNTY, OHIO

85285

REC'D April 23-1968  
 AT 2:25 O'CLOCK P.M.  
 RECORDED: April 24-1968  
 HOLMES COUNTY VOL # PG. 165  
 FEE: \$ 1.00

*Cody Anderson* RECORDER

Shaffer, Johnston, Lichtenwalter & Assoc.

I hereby certify the above to be a correct plat and true return of field notes of a survey in Lot 22, Second Quarter, Mechanic Township, T-8N, R-6W, Holmes County made in March, 1968.

*Edgar R. Johnston*  
 EDGAR R. JOHNSTON R. S. 3828

State Route 557

S 87°45'E  
593.0'

North Line of Lot 17

N 87°45'W  
682.2'

N.E. Cor.  
Lot 17

N 8°30'E  
201.67'

2.81 Acres

200'  
S 2°15'W

628.4'  
N 87°45'W

Samuel D. Miller

N



MAP  
SHOWING LOCATION  
OF A PARCEL OF LAND  
DEEDED BY  
SAMUEL D. MILLER  
TO  
JOHN J. TROYER  
IN

85325

Lot No. 17, 4<sup>th</sup> Qr. Twp. 9, Range 5  
Berlin Township, Holmes County  
Ohio

Scale 1" = 100 ft.

April 1968

Drawn from  
a survey by

William Sellers  
Reg. Sur. No. 3915



REC'D: April 29, 1968  
AT 2:25 O'CLOCK P.M.  
RECORDED: April 29, 1968  
HOLMES CO. Lot VOL. 4 PG. 165  
FEE: 1.00

W. J. Anderson RECORDER