



N



MAP

SHOWING LOCATION  
OF A PARCEL OF LAND  
DEEDED BY

ROBERT P. & SYLVIA D. BAKER  
TO  
LOCUST GROVE CHURCH OF CHRIST  
IN

Section 4, Township 8, Range 7  
Killbuck Township, Holmes County  
Ohio

Scale 1" = 100 ft.

May 1968

Drawn from  
a survey by


*William Sellner*  
Reg. Sur. No. 3915

S.W. Cor.  
S.W. Qr.  
Sec. 4

587°00'E  
977.0'

N3°00'E  
503.0'

587°00'E  
556'

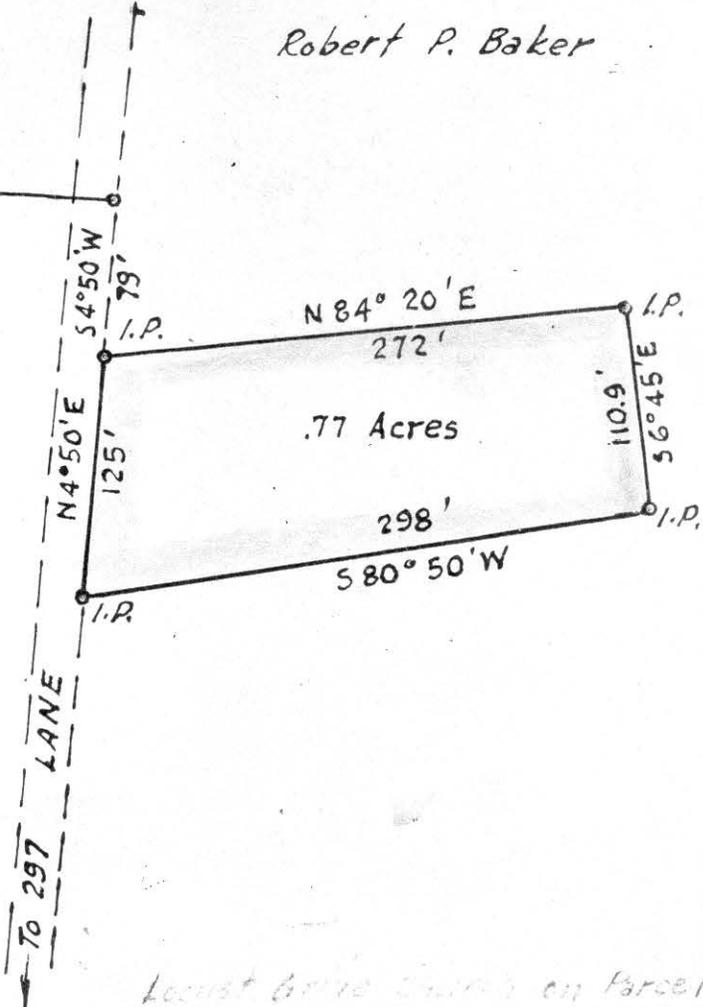

Robert P. Baker

85578

REC'D: June 10-1968

AT 9:45 O'CLOCK A.M.

RECORDED: June 10-1968

HOLMES CO. PLAT VOL. 4 PG. 169

FEE: \$1.00

*Evelyn Anderson* RECORDER  
Robert Baker

Locust Grove Church on Parcel

85588

VOL 4 PAGE 169  
Paid \$1.00  
North Crownhill Road Extension  
(or CR 47)  
At the Intersection with  
CR 29 or 207  
R.D. 1, ORRVILLE, OHIO

LAND SURVEYOR  
CONSULTING ENGINEER

Phone: 682-4906

# WILLARD LANDIS

REGISTERED PROFESSIONAL ENGINEER & SURVEYOR


EAST UNION TOWNSHIP--HOLMES COUNTY  
PART OF THE SOUTHEAST PART OF THE NORTHEAST QUARTER,  
SECTION 29, T-15 R-12

- IP Found
- ⊗ Drive spike set
- Iron pipe set

Scale 1"-100 ft

- A. Stone with drive spike guard.  
18" Walnut NE 61.4 ft  
Twin 12" oaks NE 96.6 ft  
Spike N side 12" oak SWW 39.3 ft

New buildings and dwelling are being constructed on the 4.07 acre parcel hereby described and surveyed.

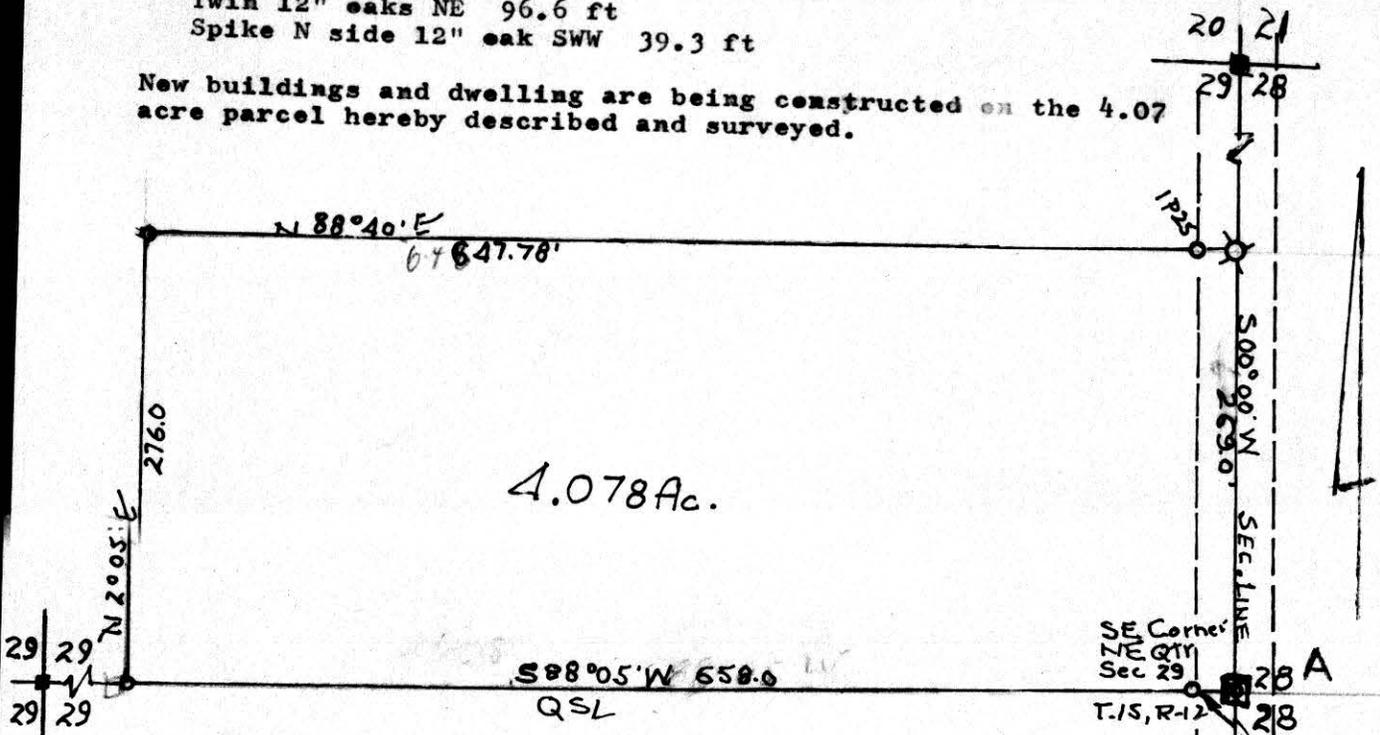

I certify that this plat was made from field notes of a field survey made as of June 10, 11, 1968 as made to divide land of Jacob Schlaubaugh, Deed Vol 130: 147.

Signed: Willard Landis

Willard Landis, Registered Professional Surveyor,  
#4425, State of Ohio


REC'D: June 12, 1968  
 AT 8.50 O'CLOCK A.M.  
 RECORDED: June 12-1968  
 HOLMES CO. PLAT VOL 4 PAGE 169  
 FEE: \$1.00

E. J. Anderson REC'D  
S.A.

FOR CORRECTION OF THIS PLAT SEE PAGE 170

HARDY TOWNSHIP  
 SW 1/4 SECTION 12  
 SE 1/4 SECTION 13  
 TWP 9 RANGE 7  
 HOLMES COUNTY, OHIO

MADE FOR  
 LELAND DYE  
 MILLERSBURG, OHIO

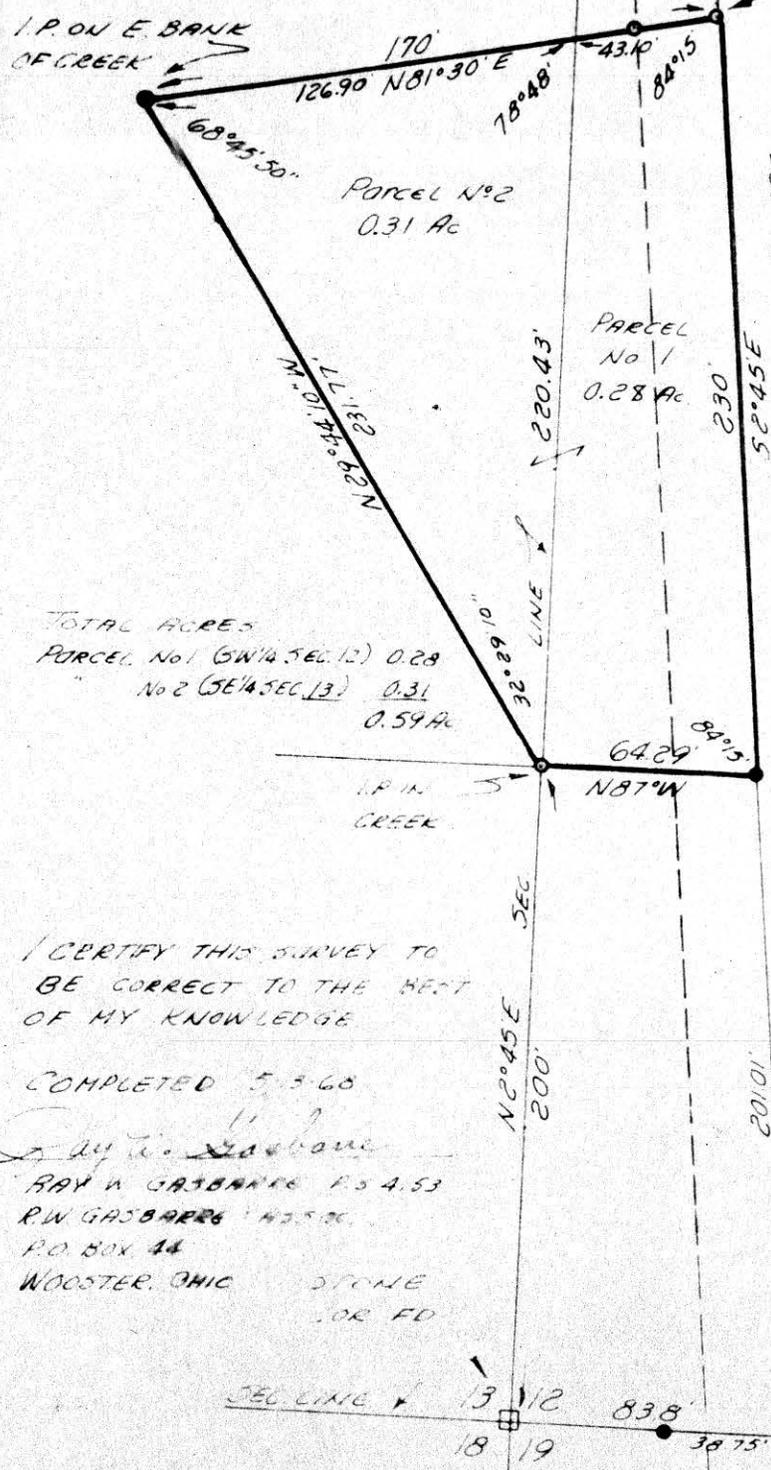

I.P. SET  
 REF I.P. 25.5' SW.

BLDG UNDER  
 CONSTRUCTION ON  
 PARCEL SURVEYED.

REF:  
 DEED VOL 155  
 PAGE 535

I.P. FD  
 REF I.P. 25.5' W

TOTAL ACRES  
 PARCEL No 1 (SW 1/4 SEC 12) 0.28  
 " No 2 (SE 1/4 SEC 13) 0.31  
 0.59 AC

I CERTIFY THIS SURVEY TO  
 BE CORRECT TO THE BEST  
 OF MY KNOWLEDGE

COMPLETED 5-3-68

Ray W. Gasbarré  
 RAY W. GASBARRÉ P.S. 4.53  
 R.W. GASBARRÉ #43506  
 P.O. BOX 44  
 WOOSTER, OHIO STONE  
 COR FD

- - IRON CORRS FD.
- - IRON CORRS SET

SCALE 1" = 50'

85602

REC'D June 14 - 1968

AT 10:50 O'CLOCK A.M.

RECORDED June 17 - 1968

HOLMES CO. VOL 4 PG 169

FEE: \$1.00

Wally Anderson RECORDER

