

LAND SURVEYOR
CONSULTING ENGINEER

Phone: 682-4906

North Crownhill Road Extension
(or CR 47)
At the Intersection with
CR 29 or 207
R.D. 1, ORRVILLE, OHIO

WILLARD LANDIS

REGISTERED PROFESSIONAL ENGINEER & SURVEYOR


SALT CREEK TOWNSHIP--HOLMES COUNTY

PART OF THE SOUTHEAST PART OF THE NORTHEAST QUARTER,
SECTION 29, T-15 R-12

● IP Found THIS CORRECTION CANCELS AND REPLACES SURVEY AS RECORDED
X Drive spike set IN VOLUME 4, PAGE 169--WHICH SHOWS INCORRECT TOWNSHIP
O Iron pipe set Scale 1"-100 ft (NAME.)

- 5. Stone with drive spike guard.
- 18" Walnut NE 61.4 ft
- Twin 12" oaks NE 96.6 ft
- Spike N side 12" oak SWW 39.3 ft

New buildings and dwelling are being constructed on the 4.07 acre parcel hereby described and surveyed.

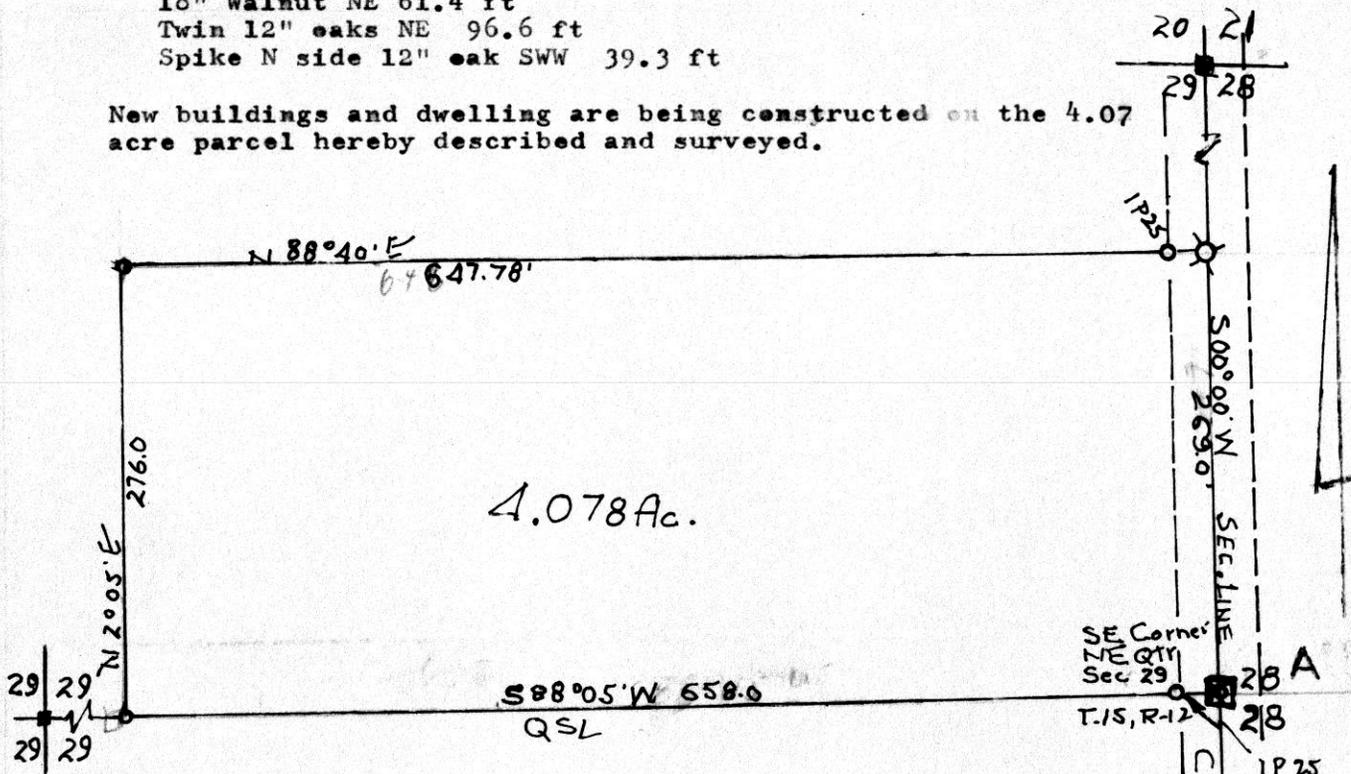

I certify that this plat was made from field notes of a field survey made as of June 10, 11, 1968 as made to divide land of Jacob Schlaubaugh, Deed Vol 130: 147.

Signed: Willard Landis

Willard Landis, Registered Professional Surveyor,
#4425, State of Ohio

REC'D: June 12, 1968


AT 8:50.0 O'CLOCK A.M.

RECORDED: June 12-1968

HOLMES CO. PLAT VOL 4 PG 169

FEE: \$1.00 SEE AMMENDED PLAT

Evelyn Anderson REC'D

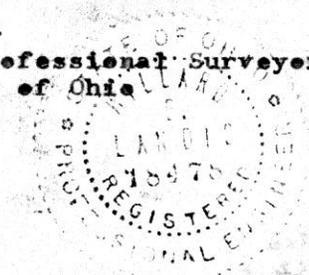

85624

REC'D: June 17-1968

AT 9:30.0 O'CLOCK A.M.

RE-RECORDED: June 17, 1968

HOLMES CO. PLAT VOL 4 PG 170

FEE: \$1.00

Evelyn Anderson REC'D


KLINE TO MILLER SURVEY
 N.W. QUARTER SECTION 8
 TOWNSHIP 9 RANGE 6
 BERLIN TOWNSHIP
 HOLMES COUNTY, OHIO



O - Pin Set
 ● - Cor. Post

1" = 200'

Reference
 V-146 P-467

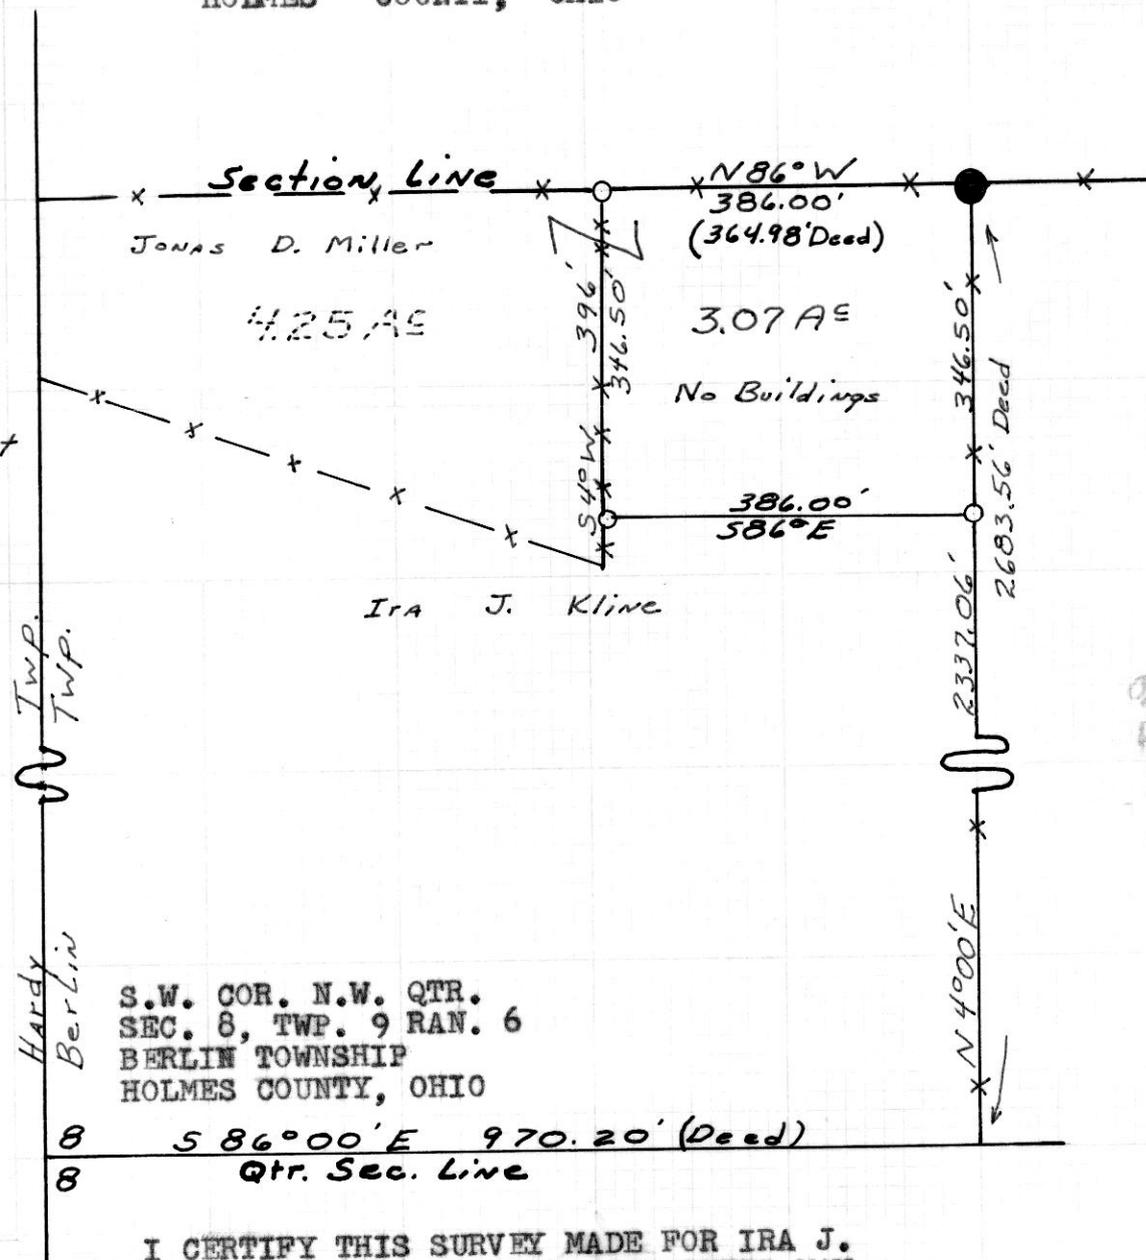

S.W. COR. N.W. QTR.
 SEC. 8, TWP. 9 RAN. 6
 BERLIN TOWNSHIP
 HOLMES COUNTY, OHIO

8 5 86° 00' E 970.20' (Deed)
 8 Qtr. Sec. Line

I CERTIFY THIS SURVEY MADE FOR IRA J. KLINE AND JONAS D. MILLER, COMPLETED MAY 18, 1968 TO BE CORRECT TO THE BEST OF MY KNOWLEDGE AND BELIEF.

SIGNED

William T. Burkey
 WILLIAM T. BURKEY
 REGISTERED SURVEYOR #5107
 STATE OF OHIO



85617


REC'D: June 15-1968
 AT 4:50 CLOCK - A.M.
 RECORDED: June 17-1968
 HOLMES CO. VOL. 4 PG. 170
 FEE: \$1.00

Evelyn Anderson RECORDER

RABER TO WEIRICH SURVEY
 N.W. QUARTER SECTION 10
 TOWNSHIP 14 RANGE 12
 SALT CREEK TOWNSHIP
 HOLMES COUNTY, OHIO

- Pin Set
- Spike Set
- Pin Found

Scale 1" = 50'
 Deed Reference
 V-93 P-596

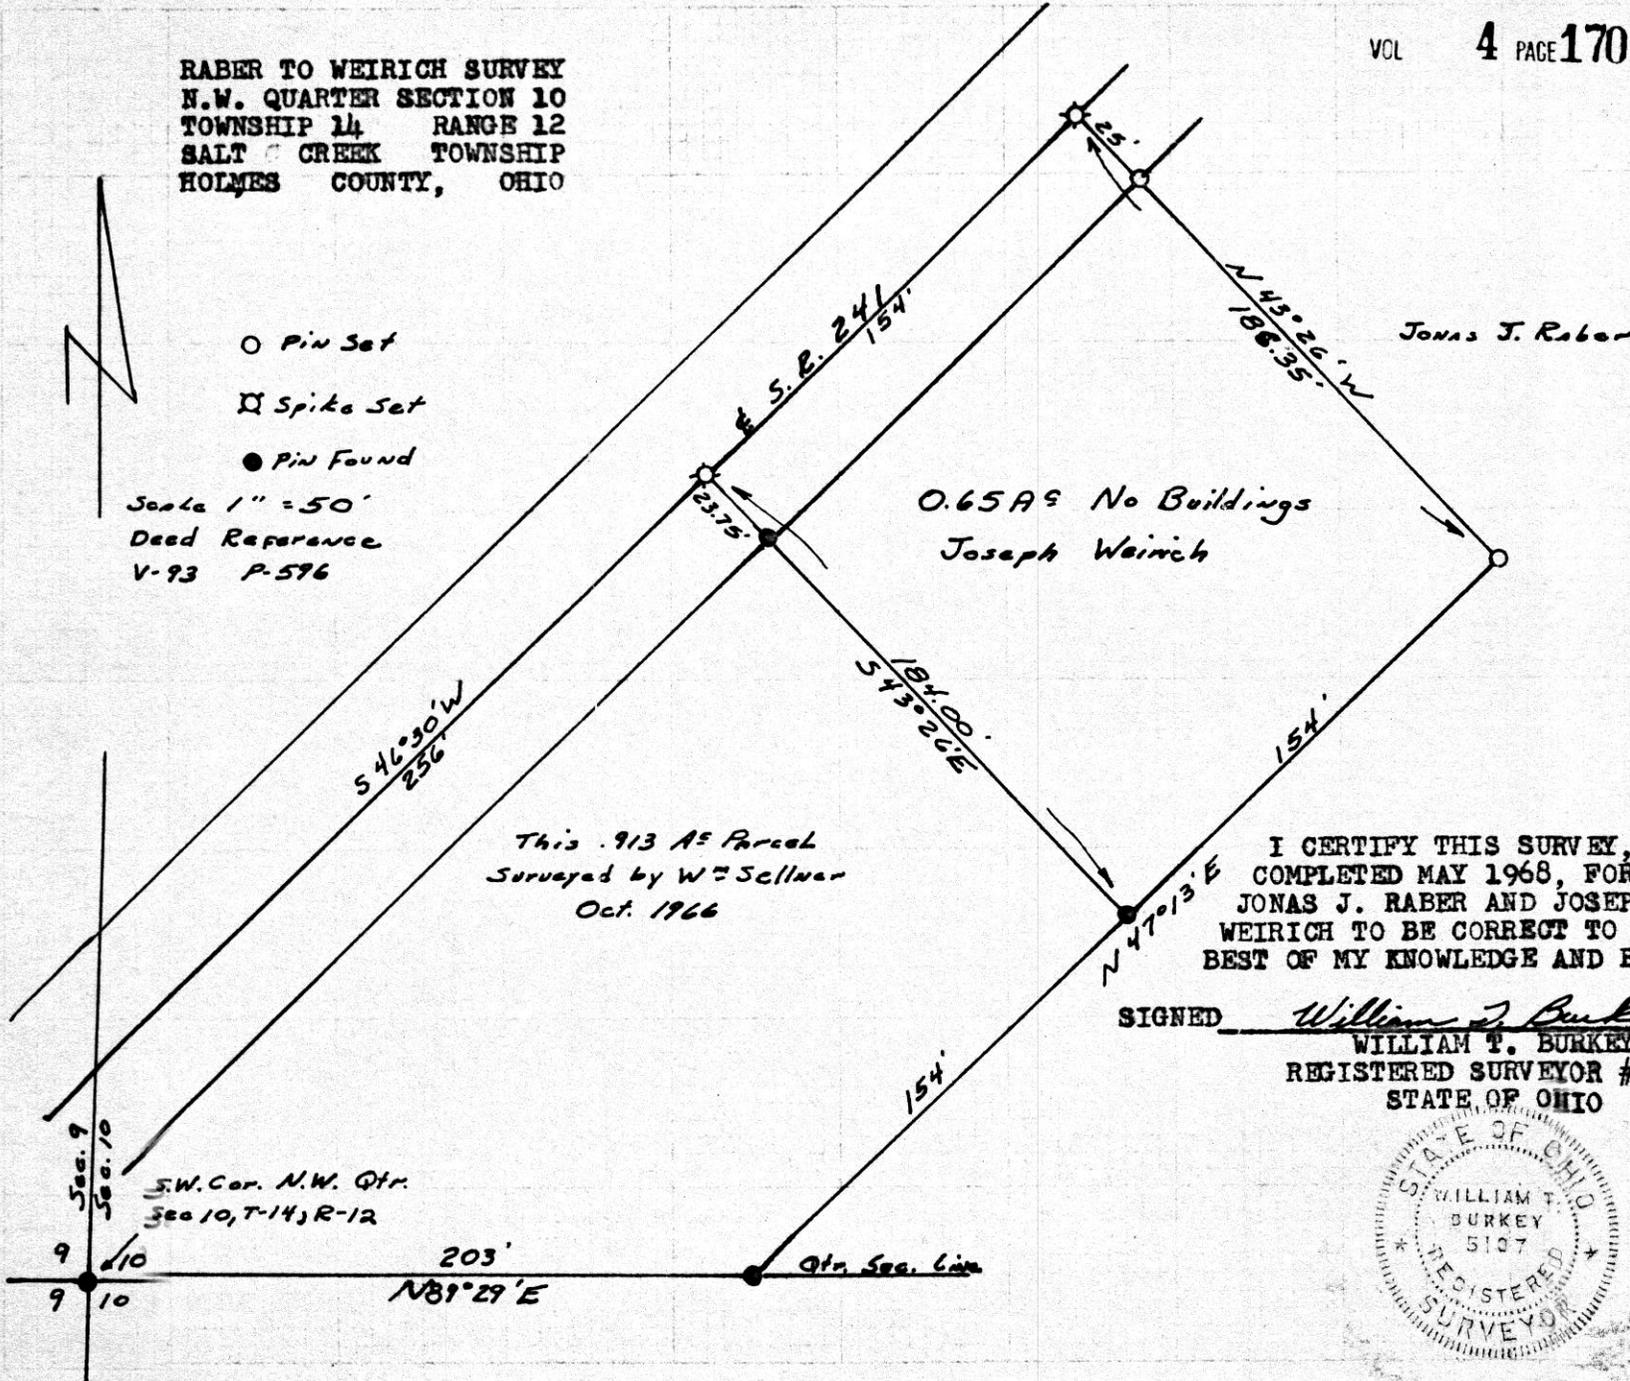

I CERTIFY THIS SURVEY,
 COMPLETED MAY 1968, FOR
 JONAS J. RABER AND JOSEPH
 WEIRICH TO BE CORRECT TO THE
 BEST OF MY KNOWLEDGE AND BELIEF.


SIGNED William T. Burkey
 WILLIAM T. BURKEY
 REGISTERED SURVEYOR #5107
 STATE OF OHIO



85615

REC'D June 15-1968
 AT 10:30 O'CLOCK H.H.M.
 RECORDED June 17-1968
 HOLMES COUNTY VOL 4 - PG. 170
 FEE: \$
 W. J. Sellner - RECORDER

RIPLEY TOWNSHIP
SE QTR SEC 5
T-17 R-14
HOLMES COUNTY OHIO

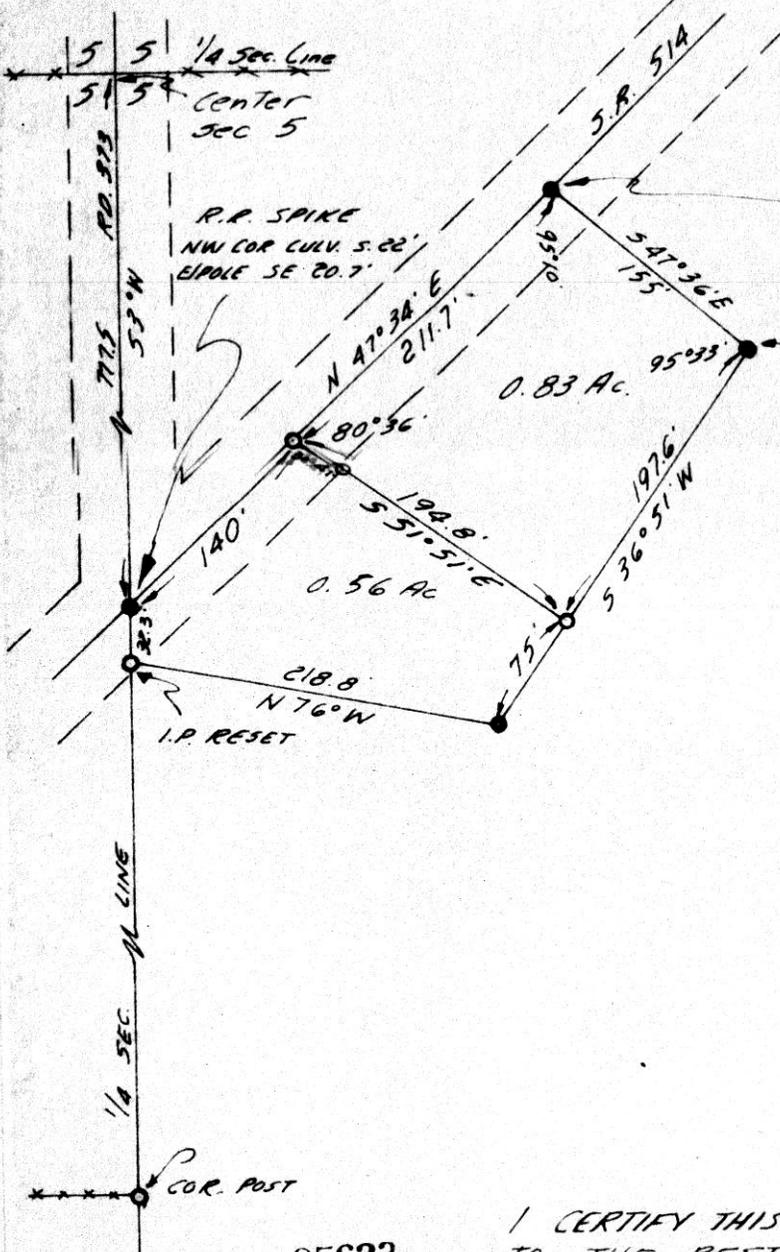

made for CARL BALLARD
RD 1
BIG PRAIRIE OHIO

● - IRON CORNS FD
○ - IRON CORNS SET
SCALE 1" = 100'

I CERTIFY THIS SURVEY TO BE CORRECT
TO THE BEST OF MY KNOWLEDGE
COMPLETED 8.21.64

Ray W. Gasbarre
RAY W. GASBARRE PS 4153
MURPHY M-DAID GASBARRE
ENGINEERING ASSOC.
P.O. BOX 157 WOOSTER OHIO

85623
REC'D: *June 15-1968*
AT 10:30 O'CLOCK *A.M.*
RECORDED: *June 17-1968*
HOLMES CO. VOL. *4* PG. *170*
FEE: \$ *1.00*

W. G. Anderson RECORDER