


16 1/4 X 10 1/4



85845

RECTY July 23-1968
 AT 10:00 O'CLOCK P.M.
 RECORDED July 24, 1968
 HOLMES COUNTY VOL. 4 PG. 175
 FEE: \$ 6.7
W. L. ... RECORDER

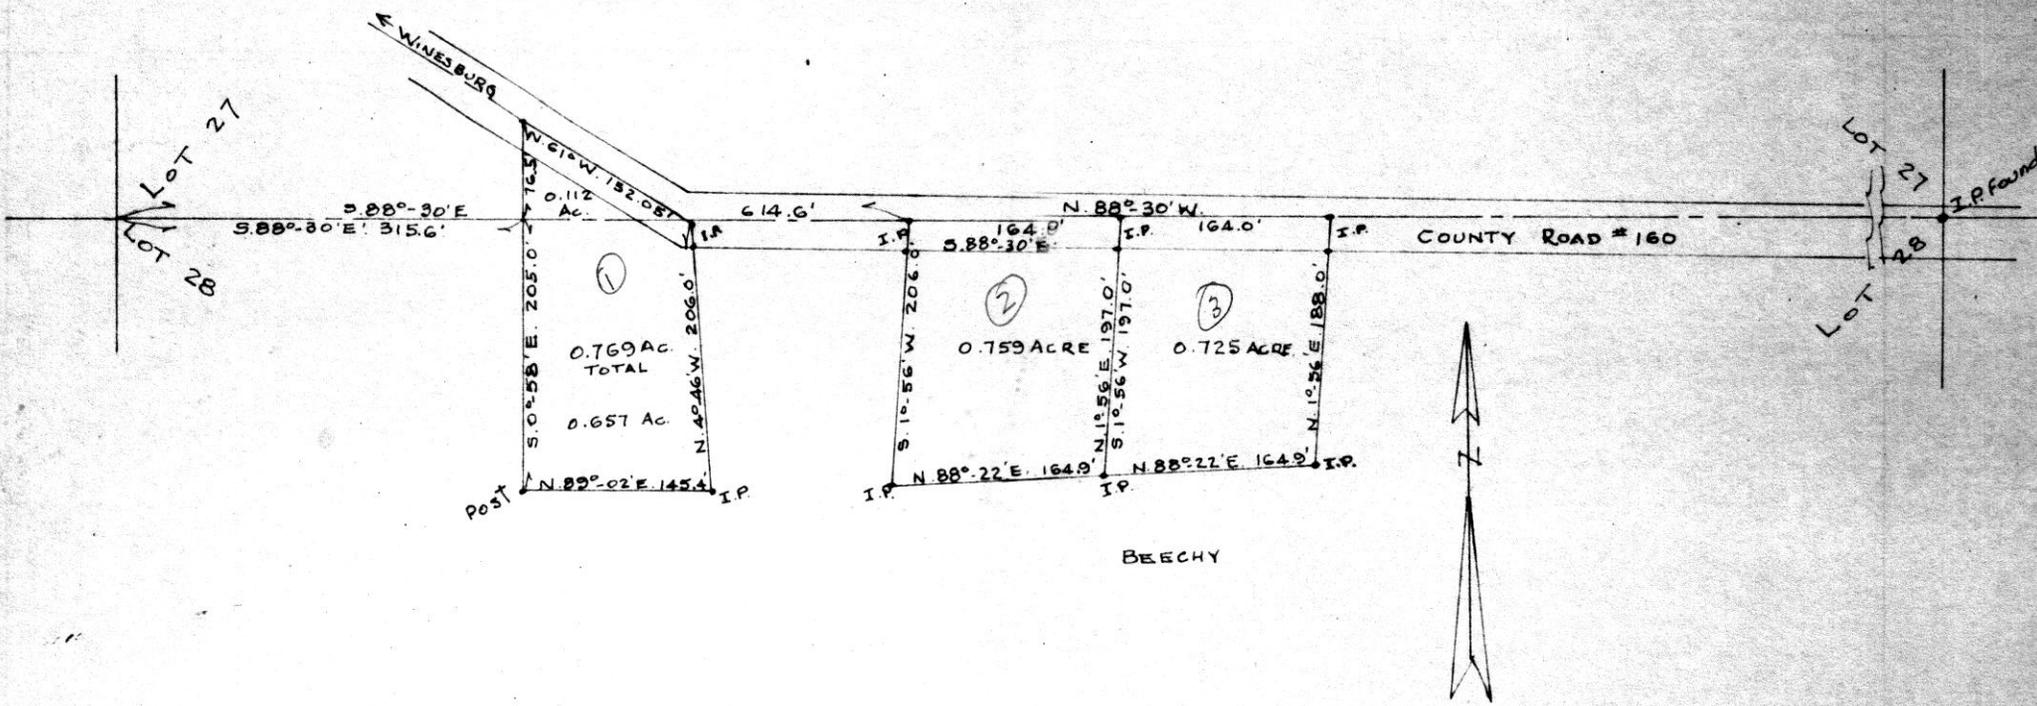

SURVEY OF A PART OF LOT 28, THIRD QUARTER, TOWNSHIP 10, RANGE 4, PAINT TOWNSHIP, HOLMES COUNTY, OHIO FOR PAUL BEECHY		DIVN
SCALE 1" = 100'	DATE <u>JUNE 14 1968</u>	FILE

DRAWN BY _____
 CHECKED BY _____

