

LAND SURVEYOR
CONSULTING ENGINEER

Phone: 682-4986

WILLARD LANDIS

REGISTERED PROFESSIONAL ENGINEER & SURVEYOR

North Greenville Road Extension
(or CR 47)
At the intersection with
CR 29 or 122
R.D. 1, ORVILLE, OHIO

SALT CREEK TOWNSHIP--HOLMES COUNTY
VOL 4 PAGE 176


PART OF THE SOUTHEAST PART OF THE NORTHEAST QUARTER,
SECTION 29, T-15 R-12

- If Found
- X Drive spike set
- Iron pipe set

Scale 1"=100 ft

- A. Stone with drive spike guard.
18" Walnut NE 61.4 ft
Twin 12" oaks NE 96.6 ft
Spike N side 12" oak SW 19.3 ft

New buildings and dwelling are being constructed on the 4.07 acre parcel hereby described and surveyed.

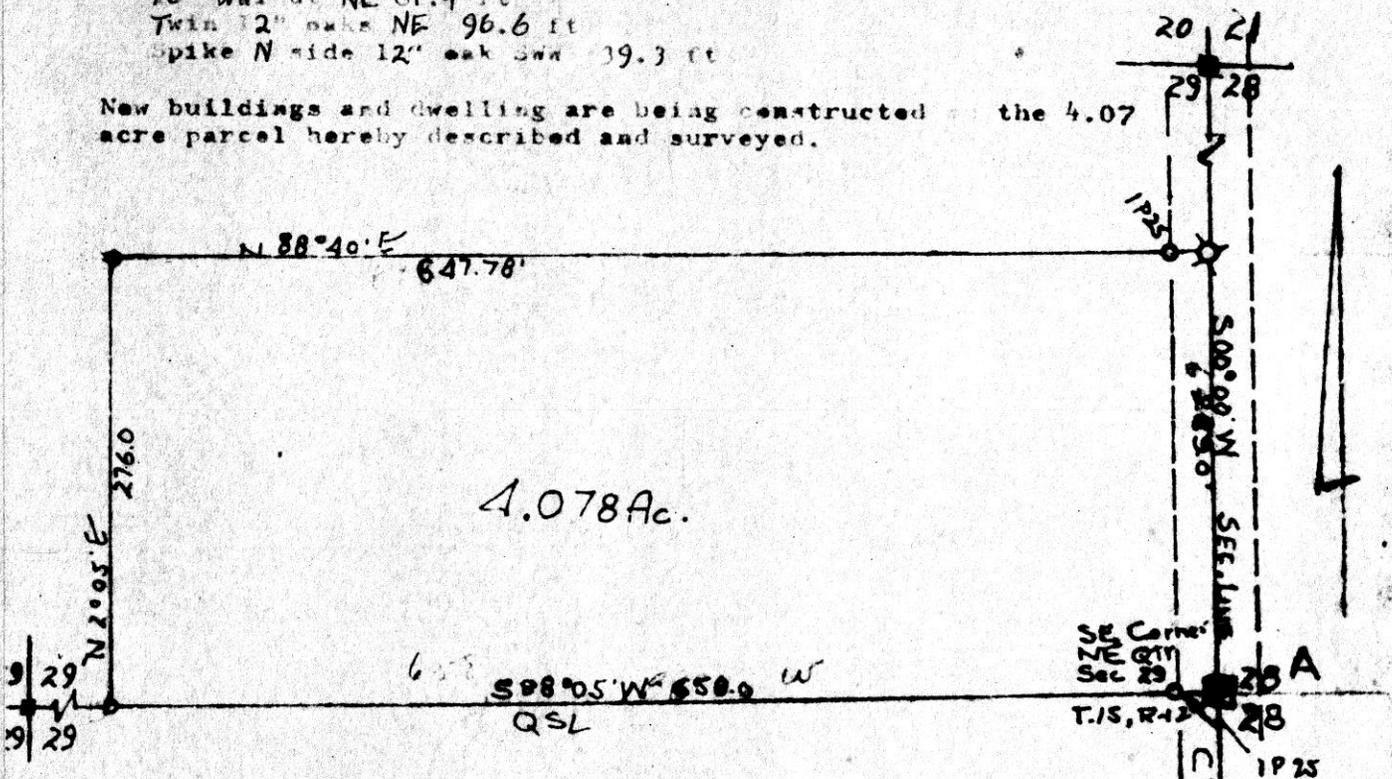

I certify that this plat was made from field notes of a field survey made as of June 10, 11, 1968 as made to divide land of Jacob Schlaubaugh, Deed Vol 130: 147.

Signed: Willard Landis

Willard Landis, Registered Professional Surveyor,
#4425, State of Ohio

85863

REC'D: July 25-1968

AT 10:50 O'CLOCK P.M.

RECORDED: July 26, 1968

HOLMES CO. VOL 4 PAGE 176

FEE: \$ 1.00

Cecily Anderson RECORDER

85917

REC'D: August 5-1968


AT 2:30 O'CLOCK P.M.

RECORDED: August 6-1968

HOLMES CO. Plat. VOL. 4 PG. 176

FEE: \$ 1.00

Rosly Anderson RECORDER

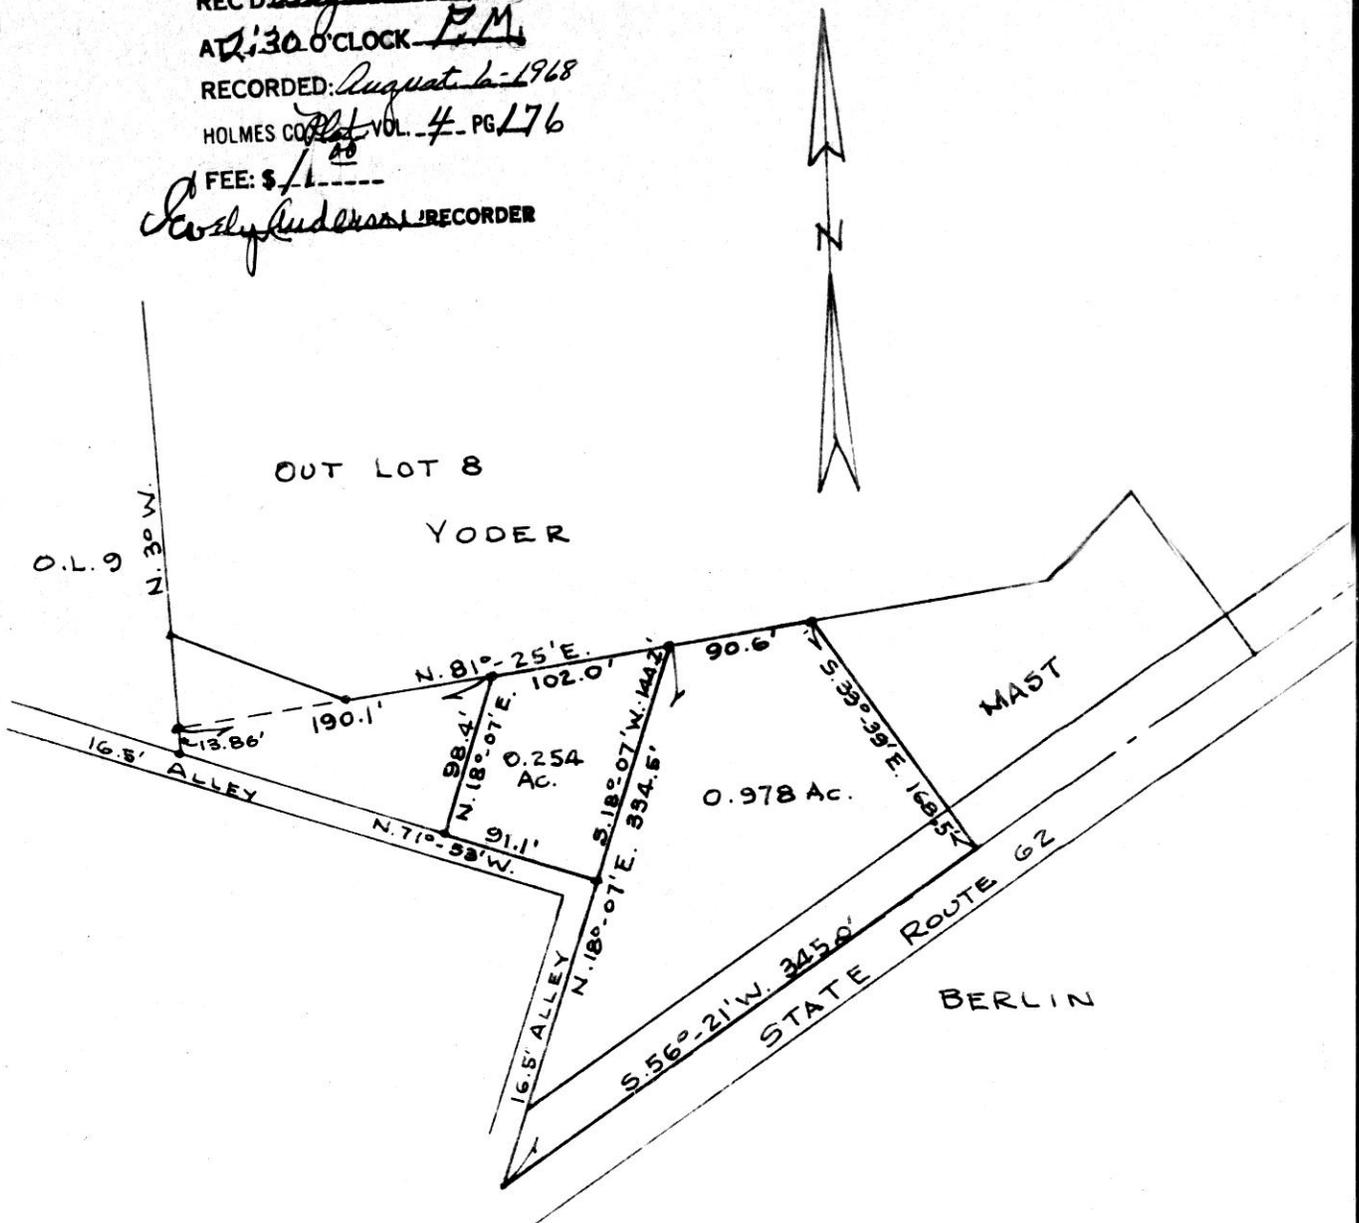

BERLIN, OHIO
 SURVEY OF A PART OF OUT LOT 8 IN THE
 VILLAGE OF BERLIN, NORTHWEST QUARTER OF
 SECTION 15, TOWNSHIP 9, RANGE 5, BERLIN
 TOWNSHIP, HOLMES COUNTY, OHIO FOR
 MARY MILLER
 SCALE 1"=100'
 R.H.HUNSINGER, #3685 & R.C.SCHNEIDER, #4177
 REGISTERED SURVEYORS.



85894

REC'D: July 30-1968

AT 3:02 O'CLOCK P.M.


RECORDED: August 2-1968

HOLMES CO. PLAT VOL. 4 PG. 176

FEE: \$1.00

W. Elmer Anderson RECORDER

VOL 4 PAGE 176

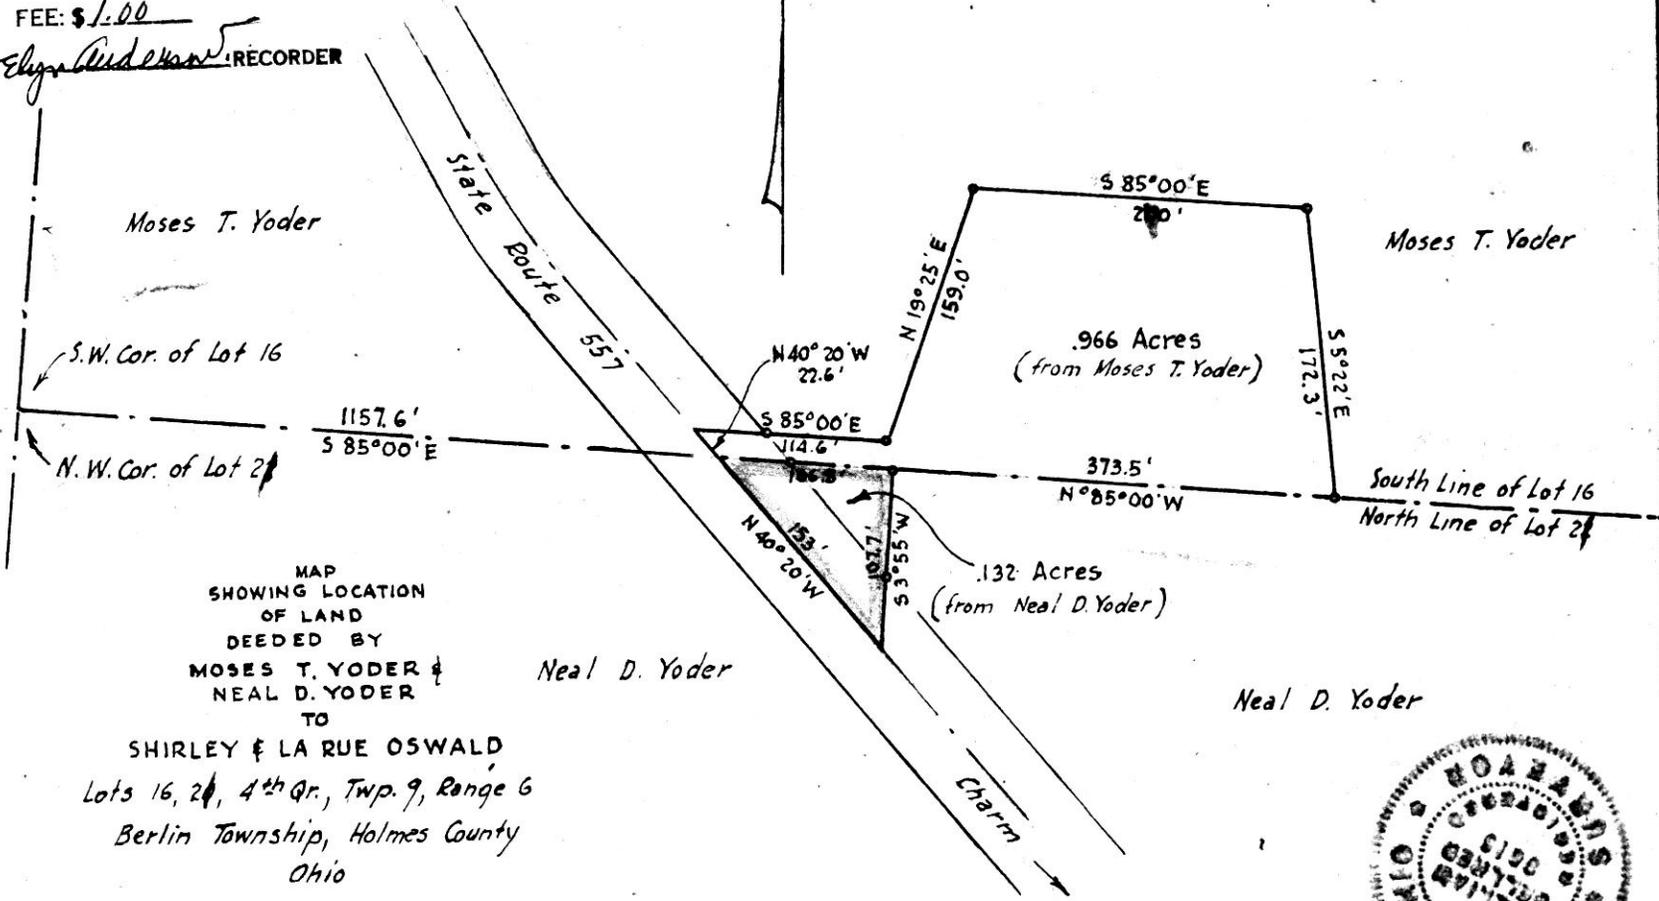

MAP
SHOWING LOCATION
OF LAND
DEEDED BY
MOSES T. YODER &
NEAL D. YODER
TO

SHIRLEY & LA RUE OSWALD
Lots 16, 24, 4th Qr., Twp. 9, Range 6
Berlin Township, Holmes County
Ohio

Scale 1" = 100 ft. June 1960

Drawn from a survey by William Sellner
Req. Sur. No. 3915



Eli P. Hershberger

VOL

4 PAGE 176

MAP
SHOWING LOCATION
OF A PARCEL OF LAND
DEEDED BY
ELI P. HERSHBERGER
TO
JOE D. YODER
IN

Section 12, Township 8, Range 5
Clark Twp., Holmes County
Ohio

Scale 1" = 100 ft.
June 1968

Drawn from
a survey by
William Sellner
Reg. Sur. No. 3915

Eli P. Hershberger
N 33° 53' E
555.11'

S 80° 05' E
506.6'

7.13 Acres

Fence 7
336.6'
S 20° 05' W
520.05'

Joe D. Yoder

Alvin Miller

490.4'
N 71° 10' W

216.6'
S 62° 23' W

Joe D. Yoder

85920

REC'D August 5 - 1968
AT 2:35 O'CLOCK P.M.

RECORDED August 6 - 1968

HOLMES CO. VOL 4 PG. 176

FEE: \$ 1.00

Recorder
RECORDER

S.P. Cor.
N.H. Qr.
Sec. 12
N 87° 00' W
1125'

Clark Twp. Road 71

Farmers' town