


Peter Miller et al

N.E. Cor.
N.W. Cr.
Sec. 12

N
MAP
SHOWING LOCATION
OF 2 PARCELS OF LAND
ON
STATE ROUTE 557
IN

Section 12, Twp. 3, Range 5
Clark Twp., Holmes County
Ohio
Scale 1" = 100 ft. June 1963

Drawn from a survey
by William Sellner
Reg. Sur. No. 3915

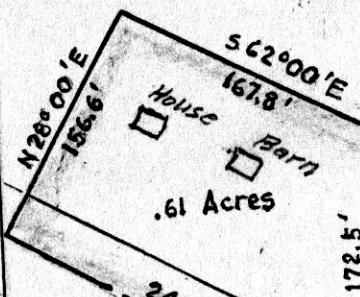

N 3° 00' E
480.4'

Eli P.
Hershberger

Fence 7
587° 00' E
450'

N 87° 00' W
457.83'

Township Road 11A

660.6'
S 3° 56' W

1.85 Ac.
61 Ac.
2.46 Ac total
Deeded by Eli P. Hershberger
to Junior E. Hershberger

85924

REC'D August 5-1968
AT 2:35 O'CLOCK P.M.

RECORDED August 6-1968
HOLMES CO. VOL. F. PG. 177

Fee \$1.00
C. W. Anderson RECORDER

258'
N 62° 00' W
State Route 557

227.6'
N 59° 30' W

194.8'
S 3° 56' W
Farmerstown

Joe D. Yoder

Peter Miller et al

N.E. Cor.
H.W. Dr.
Sec. 12

53°00'W
941.10'

MAP
SHOWING LOCATION
OF 2 PARCELS OF LAND
ON
STATE ROUTE 557
IN

Section 12, Twp. 8, Range 5
Clark Twp., Holmes County
Ohio

Scale 1" = 100 ft. June 1968

Eli R.
Hershberger

Drawn from a survey
by William Sellner
Reg. Sur. No. 5915

7.46 Acres

Deeded by Joe D. Yoder
to Eli R. Hershberger

Township Road 114

Joe D. Yoder

N 3°00' E
1622.9'

855.4'
S 3°56' W

N 28°00' E
155.67'
S 52°00' E
167.8'

.61 Acres

249.2'
N 62°00' W

85921

REC'D August 5-1968
AT 2:35 O'CLOCK P.M.

RECORDED August 6-1968

HOLMES CO. VOL 4 PG. 177

FEE: \$ 1.00

Cosby, Auditor RECORDER


258'
N 62°00' W
State Route 557

227.6'
N 59°30' W

Farmerstown

LILLIAN BEVINGTON SURVEY
 LOT 40, 4TH QUARTER TWP.
 TOWNSHIP 9 RANGE 9
 KNOX TOWNSHIP
 HOLMES COUNTY, OHIO

Sec. 18 Lot 41
 Sec. 18 Lot 40
 N.W. Cor Lot 40
 4th Qtr. Twp 9
 Range 9
 Knox Twp.
 Holmes Co., O.

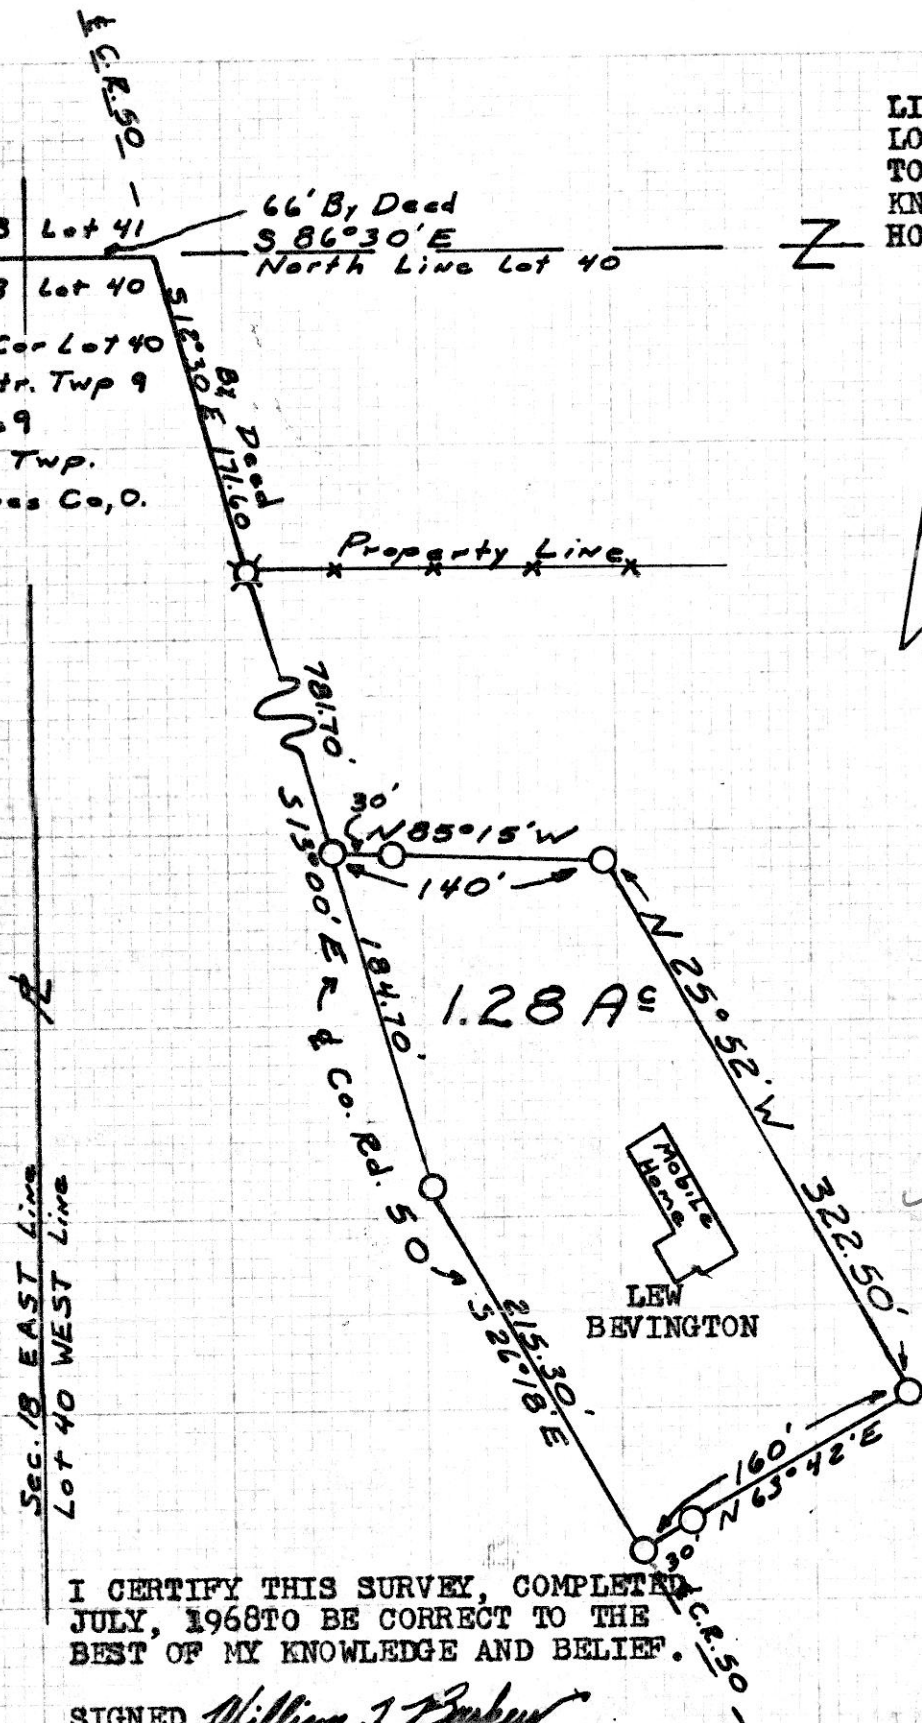

○ Pin Set
 ✕ Spike Set

Scale 1"=100'

Deed Reference:
 V-165, P-11.

85969

REC'D: August 13-1968

AT 9:30 O'CLOCK AM.

RECORDED: August 13-1968

HOLMES CO. PAT VOL 4 PG 177

FEE: \$1.00

Corly Anderson RECORDER

LILLIAN BEVINGTON

I CERTIFY THIS SURVEY, COMPLETED
 JULY, 1968 TO BE CORRECT TO THE
 BEST OF MY KNOWLEDGE AND BELIEF.

SIGNED *William T. Burkey*
 WILLIAM T. BURKEY
 REGISTERED SURVEYOR #5107
 STATE OF OHIO

