


12 1/2 x 11

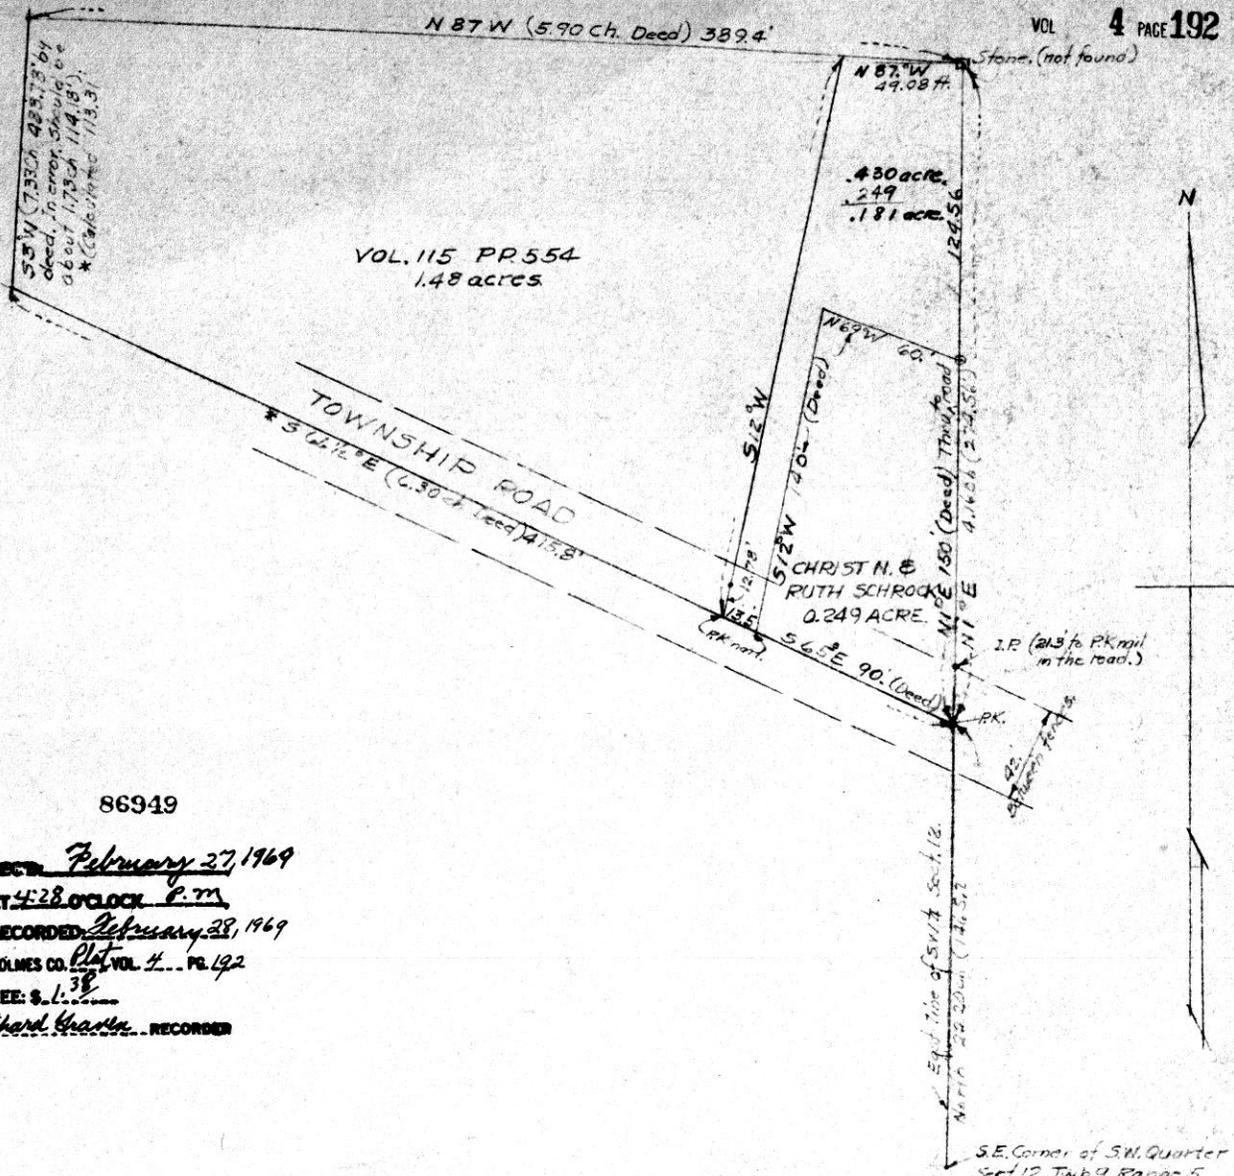

86949

REC'D February 27, 1969
 AT 4:28 O'CLOCK P.M.
 RECORDED February 28, 1969
 HOLMES CO. Plat VOL. 4 PG. 192
 FEE: \$ 1.38
 Richard Charles... RECORDED



MAP OF SURVEY
 FOR
 CHRIST N. & RUTH SCHROCK
 Tract located in east part of the S.W.
 Quarter of Section 12, Twp 9, Range 5
 in Walnut Creek Township, Holmes
 County, Ohio.
 Edward F. Gasser, Reg. Surveyor #4681
 New Philadelphia, Ohio April 26, 1968

*Note: The deed for the 1.48 acre tract does not show us.
 The S 65° E bearing has been changed to
 S 15° E for the 0.249 acre tract deed. This
 bearing fits the line of the road very well
 and was used in the 0.249 acre description.


YOUNG TO STUTZMAN SURVEY
 SOUTH EAST QUARTER SEC. 1
 TOWNSHIP 13N RANGE 13W
 PRAIRIE TOWNSHIP
 HOLMES COUNTY, OHIO
 COMPLETED OCTOBER, 1968

VOL 4 PAGE 192

86862

REC'D: February 8, 1969
 AT 10:25 O'CLOCK a.m.
 RECORDED: February 13, 1969
 HOLMES CO Plat. VOL 4 PG. 192
 FEE: \$ 1.00
Richard Travis RECORDER

○ Pin Set
 □ B.R. Spike Set
 ● Cor. Post Fd.
 Scale 1" = 100'

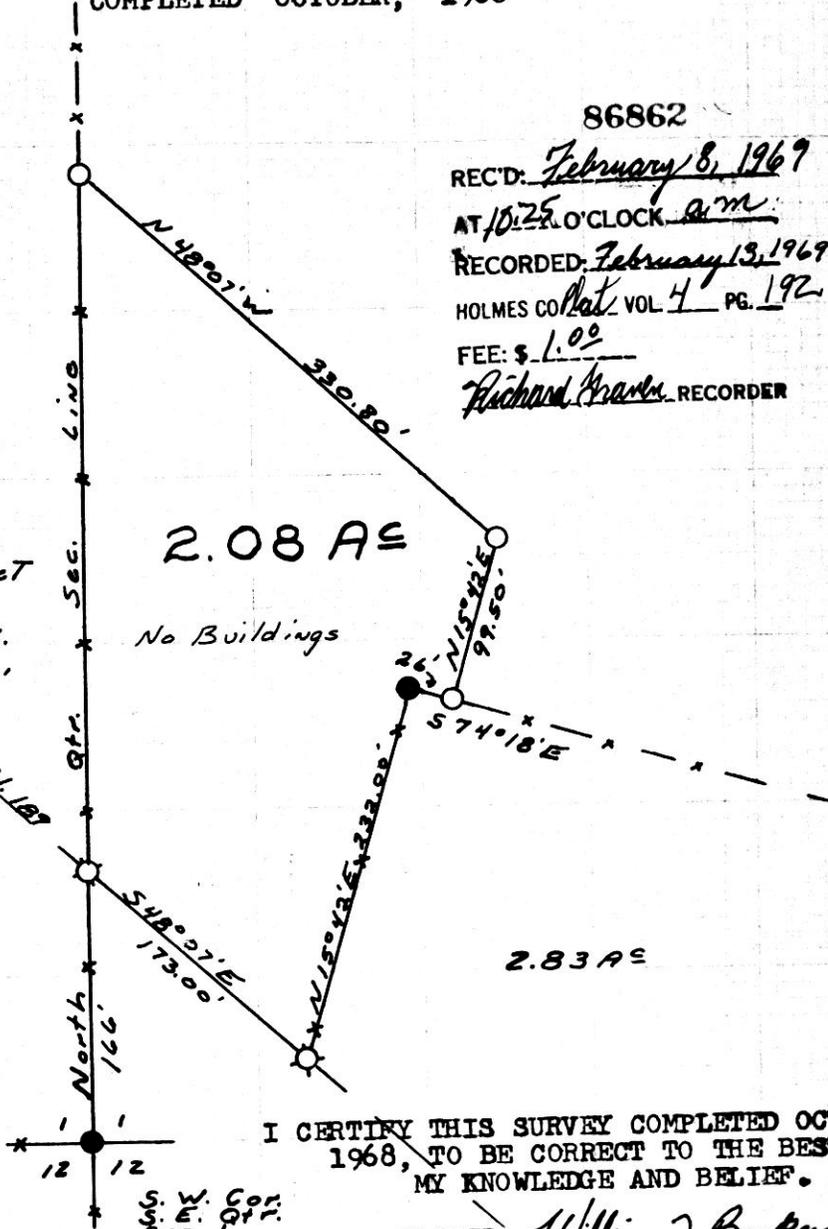

I CERTIFY THIS SURVEY COMPLETED OCTOBER 1968, TO BE CORRECT TO THE BEST OF MY KNOWLEDGE AND BELIEF.

SIGNED William T. Burkey
 WILLIAM T. BURKEY
 REGISTERED SURVEYOR #5107
 STATE OF OHIO



S. W. Cor.
 Sec. 1
 T. 13 N
 R. 13 W
 Prairie Twp.



N.W. COR.
EAST HALF N.E.
QTR. SECTION 1

TOWNSHIP LINE 7

SURVEY FOR DEAN KISER

KILLBUCK TOWNSHIP
N.E. QTR. SEC. 1
TWP. 8 RANGE 8
HOLMES COUNTY
OHIO

MAY 1965

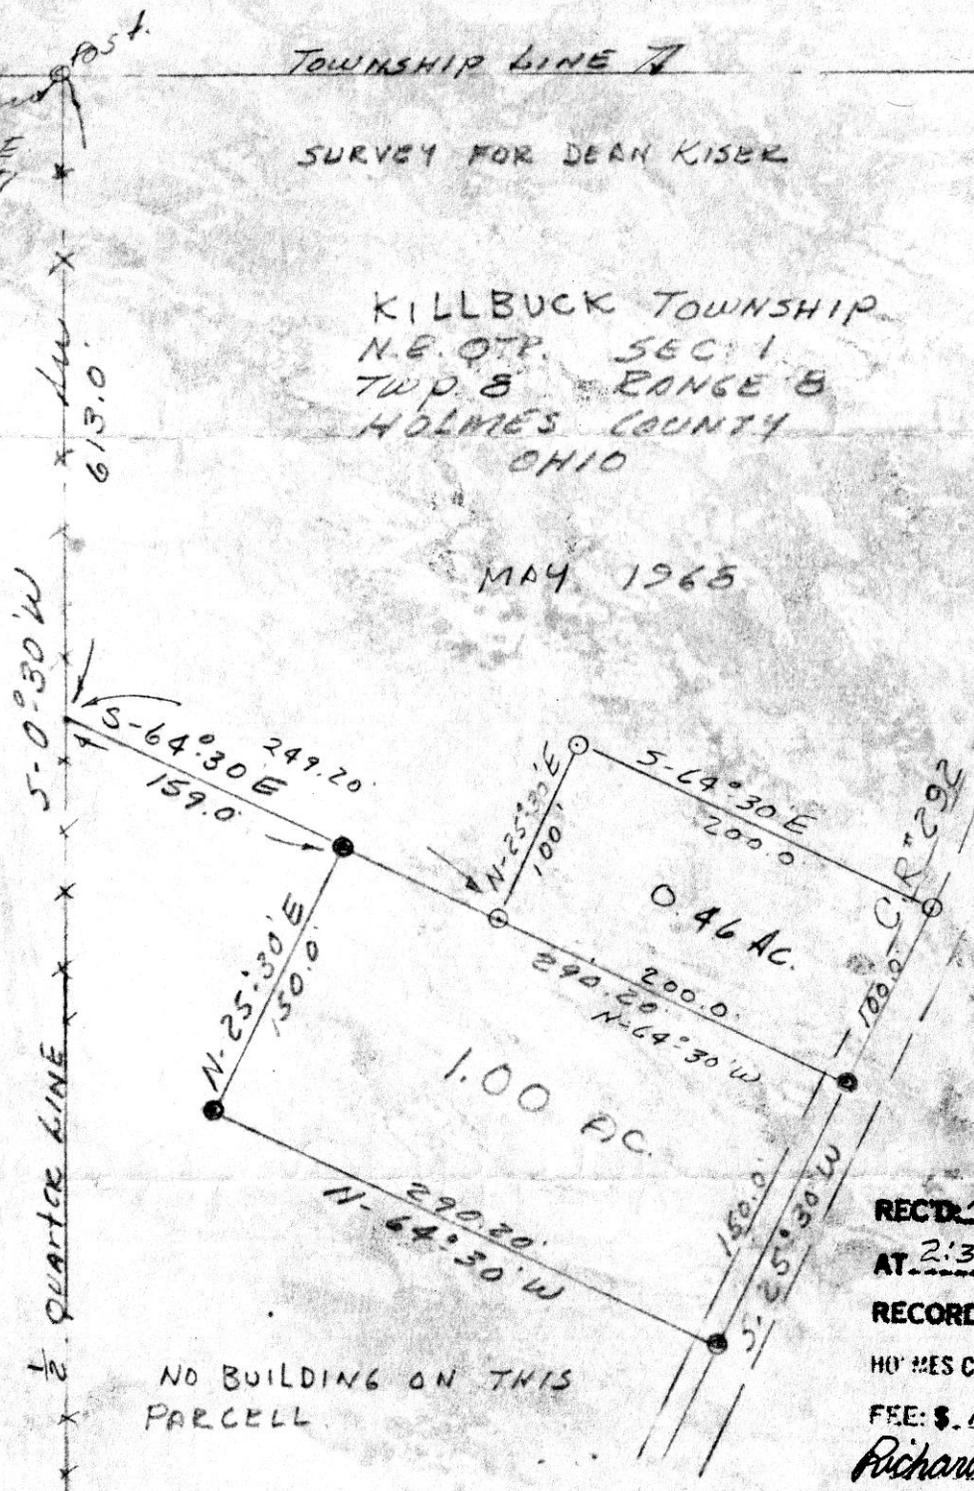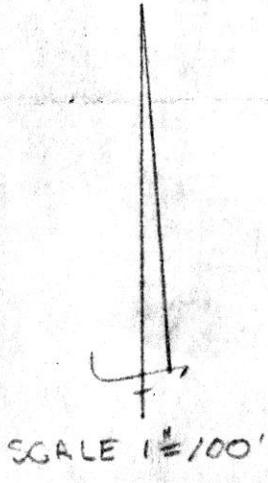

NO BUILDING ON THIS
PARCELL

86987

REC'D March 4, 1969
AT 2:30 O'CLOCK P.M.
RECORDED March 6-1969
HOLMES CO. Plat VOL 4 PG. 192
FEE: \$ 1.00
Richard Hansen RECORDER

I CERTIFY THIS PLAT TO BE CORRECT
TO CORRECT TO THE BEST OF MY
KNOWLEDGE.

Clyde E. Purdy
CLYDE E. Purdy R.S. *4900

10 x 16


S87°00'E 770.22 (34.00 ac)
N.W. 1/4 of Lot 29
2nd. Q. 18, R. 6.

Note: State Highway 76
bears northwest in the
1015.08 distance and the
road shown is a Holmes
Co. Road 58, from the
1/4 acre tract north.


VOL 4 PAGE 192

86913

RECT'D February 24, 1969
AT 4:12 O'CLOCK P.M.
RECORDED February 25, 1969
HOLMES CO. Plat. VOL. 4 PG. 192
FEE \$ 1.60
Richard Groff RECORDOR

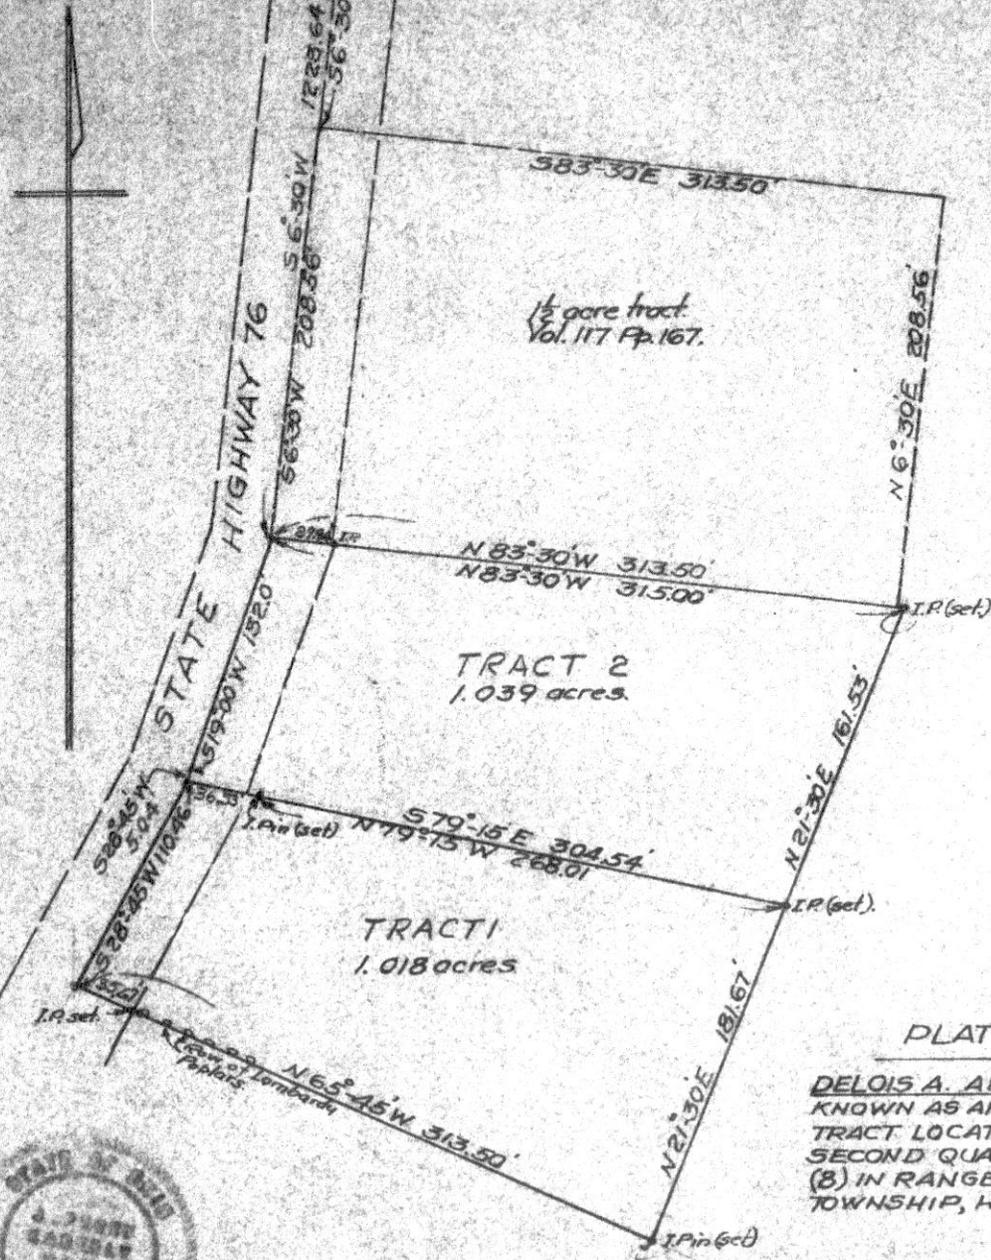

PLAT OF SURVEY
FOR
DELOIS A. AND ELOISE GROFF
KNOWN AS AND BEING A 20 ACRE
TRACT LOCATED IN LOT 29 OF THE
SECOND QUARTER, TOWNSHIP EIGHT
(8) IN RANGE SIX (6) IN MECHANIC
TOWNSHIP, HOLMES COUNTY, OHIO.

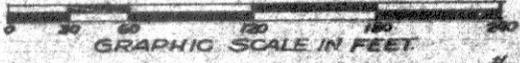

J. PERRY KADERLY, REG. SURVEYOR #2931
NEW PHILADELPHIA, O. FEB. 12, 1969.

