

VOL

4 PAGE 200

Survey of
Part of Lot 23, 3rd Quarter Township
Twp. 9, Range 5, Berlin Twp., Holmes Co.

Scale: 1"=100'

May 25, 1968

R.C. Schneider, Reg. Surveyor #4177



N. 1° 13' E. 980.5'

R. Beachy

18 N. 73° 00' E.
131.5'

S. 17° 00' E. 553.50'
N. 17° 00' E. 322.88'
N. 17° 00' E. 322.88'
S. 17° 00' E. 553.50'

Le Roy Beachy

87181

REC'D. April 17, 1969
AT 2:31 O'CLOCK P.M.
RECORDED April 21, 1969
HOLMES CO. Plat VOL 4 PG. 200
FEE: \$ 1.⁰⁰

Richard Cray RECORDER

S.W. 1/4 of Lot 23
L 11 43

634.5'

S. 89° 32' E. 996.63'


362.13

118.87'

LOT LINE

200

WEAVER TO WENGERD SURVEY
 NORTH WEST QTR. SEC. 34
 TOWNSHIP 15 RANGE 12
 SALT CREEK TOWNSHIP
 HOLMES COUNTY, OHIO
 COMPLETED MARCH 30, 1969

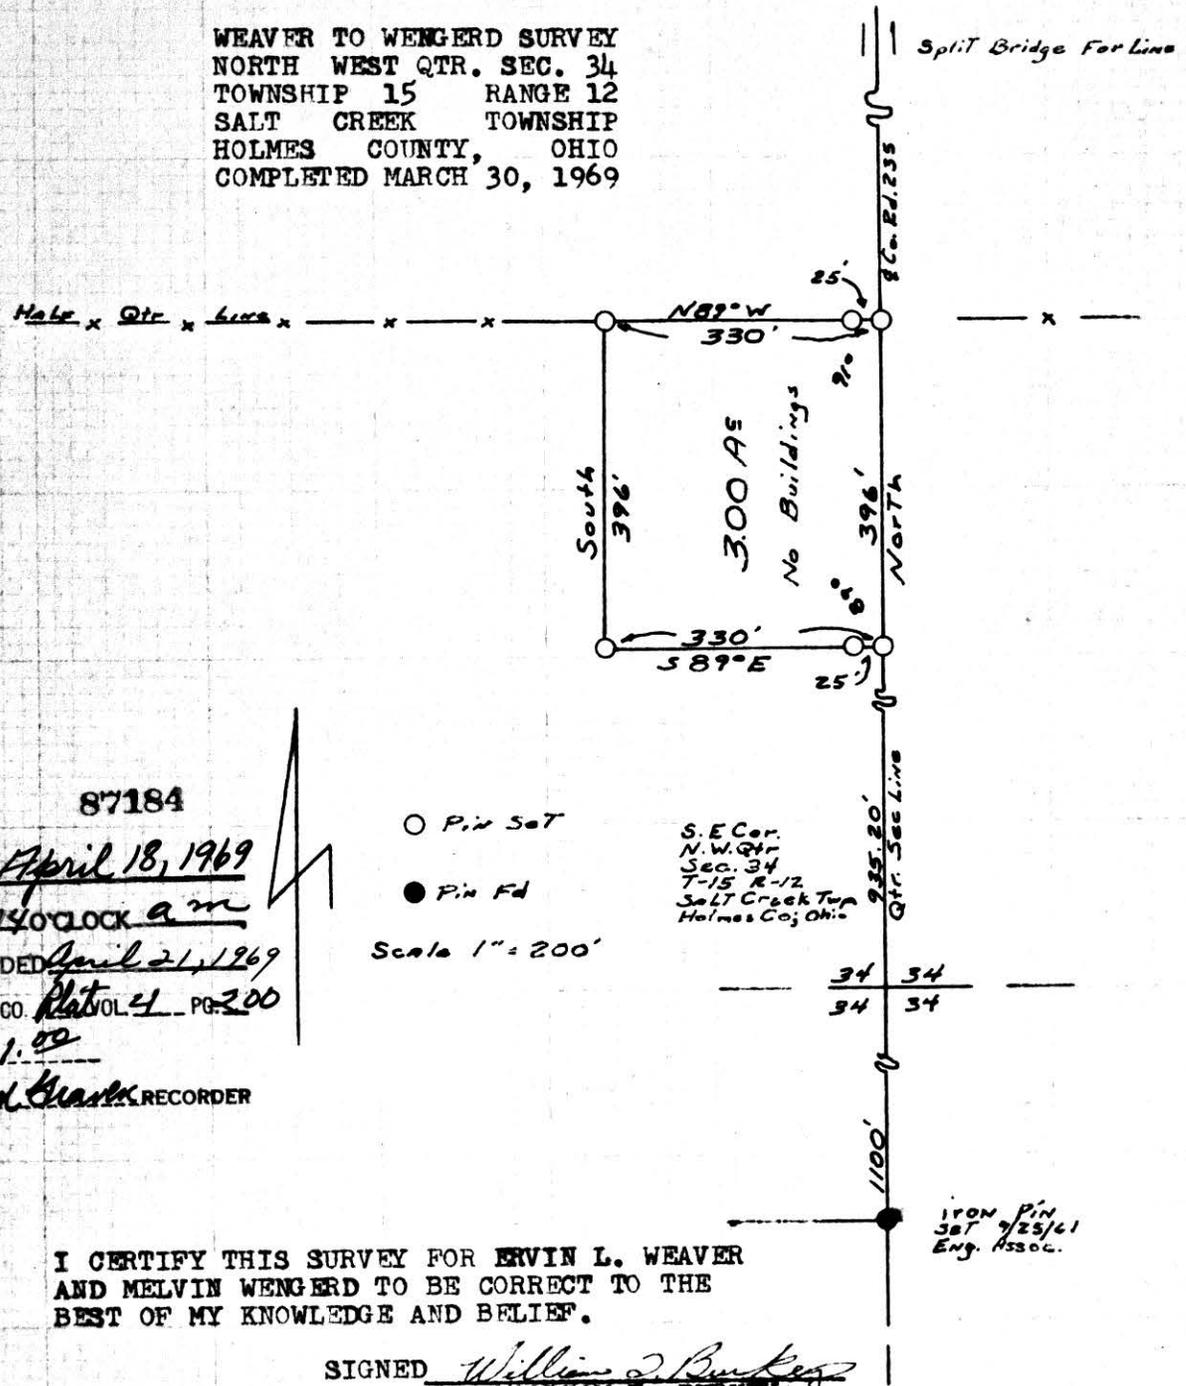


87184
 RECD April 18, 1969
 AT 9:40 CLOCK a.m.
 RECORDED April 21, 1969
 HOLMES CO. Plat VOL 4 PG 200
 FEE: \$ 1.00
Richard Clark RECORDER

○ Pin Set
 ● Pin Fd
 Scale 1" = 200'

I CERTIFY THIS SURVEY FOR ERVIN L. WEAVER
 AND MELVIN WENGERD TO BE CORRECT TO THE
 BEST OF MY KNOWLEDGE AND BELIEF.

SIGNED William T. Burkey
 WILLIAM T. BURKEY
 REGISTERED SURVEYOR #5107
 STATE OF OHIO



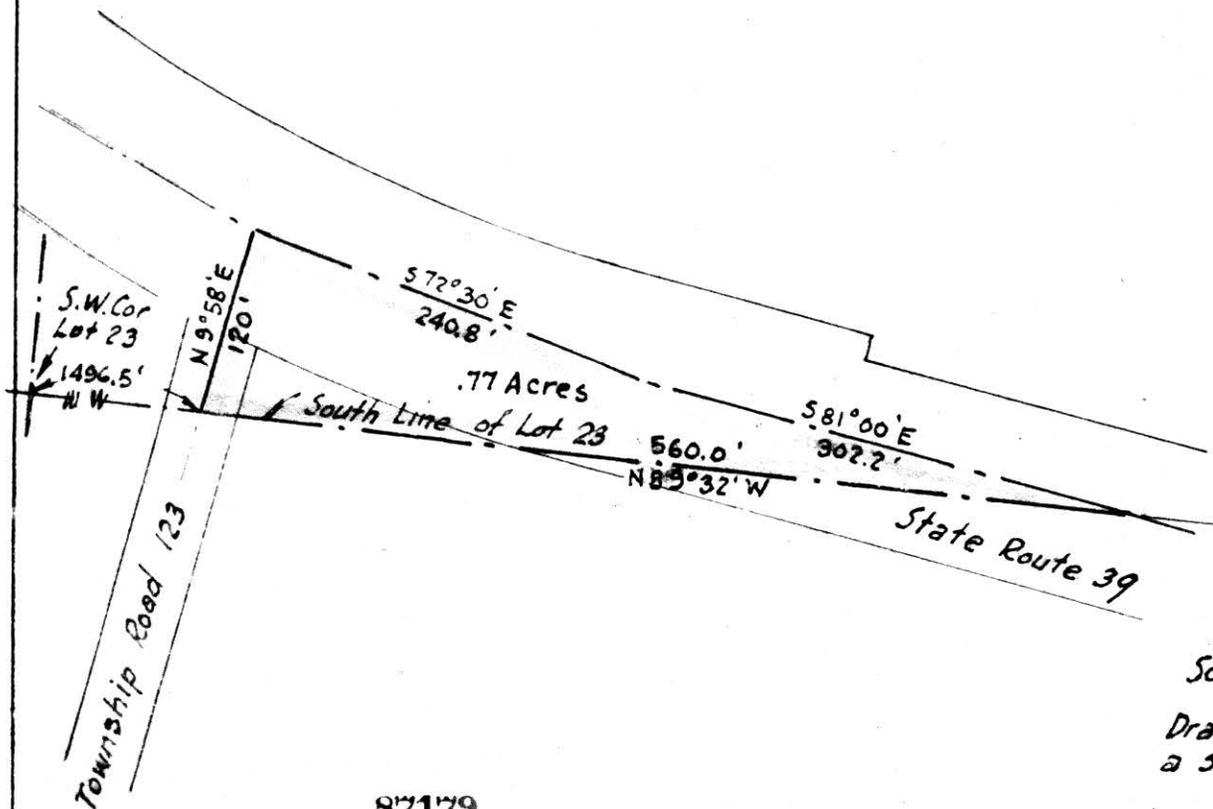

N

MAP
SHOWING LOCATION
OF A PARCEL OF LAND
RETAINED BY
ROY J BEACHY
IN

Lot 23, 3rd Qn Twp., Twp. 9, Range 5
Berlin Township, Holmes County
Ohio

Scale 1" = 100 ft.

Aug. 1965

Drawn from
a survey by

William Sellner
Reg. Sur. No. 3915

87179

REC'D April 17, 1969

AT 2:29 O'CLOCK P.M.

RECORDED April 21, 1969


HOLMES CO. Plat VOL 4 PG. 200

FEE: \$ 1.00

Richard Chades, RECORDER



BILDERBACK-YODER SURVEY
 SOUTH EAST PART LOT 1
 NORTH EAST PART LOT 6
 THIRD QUARTER TOWNSHIP
 TOWNSHIP 9 RANGE 7
 CONNECTICUT WESTERN
 RESERVE SCHOOL LANDS
 HARDY TOWNSHIP
 HOLMES COUNTY, OHIO
 COMPLETED APRIL 9, 1969

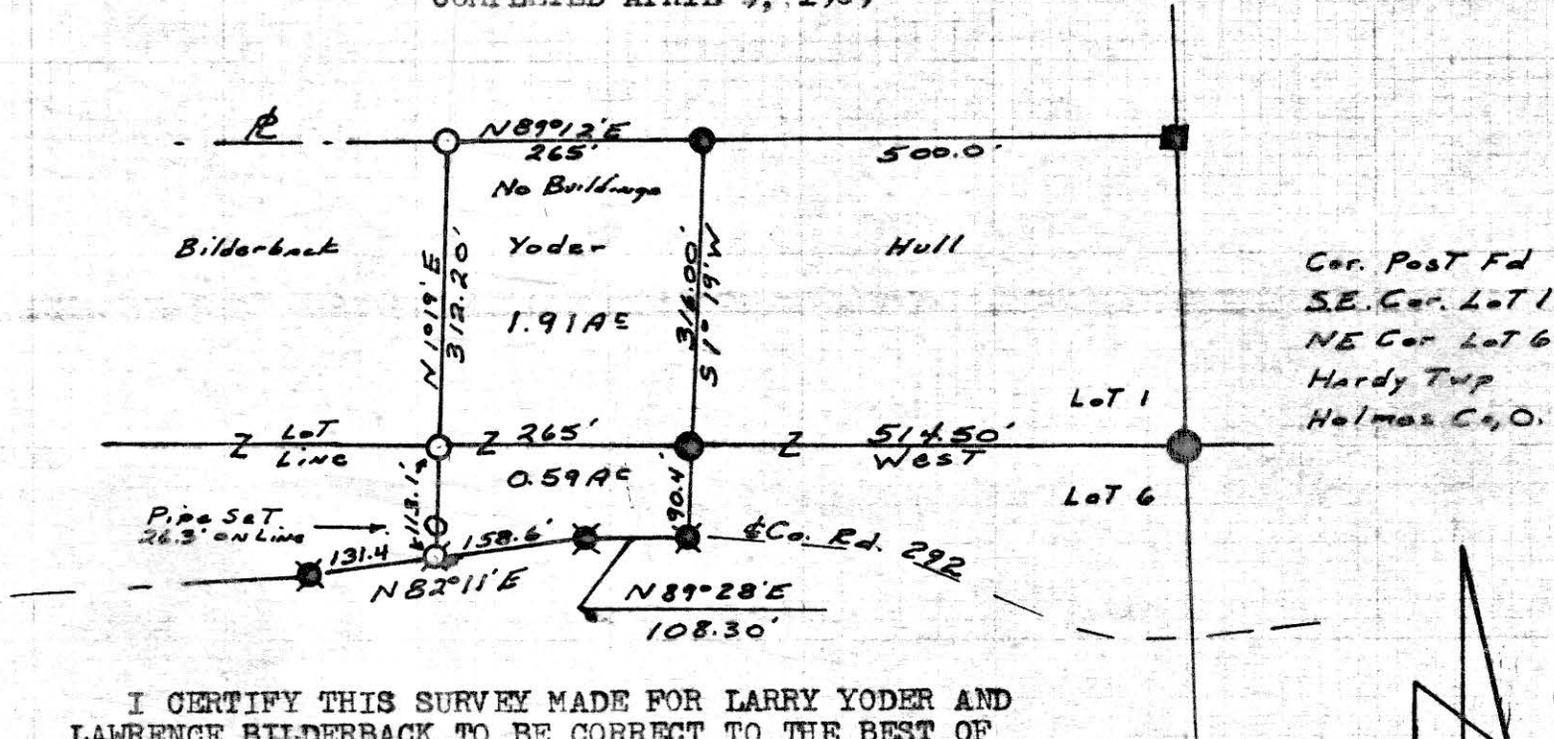

I CERTIFY THIS SURVEY MADE FOR LARRY YODER AND
 LAWRENCE BILDERBACK TO BE CORRECT TO THE BEST OF
 MY KNOWLEDGE AND BELIEF.

87211

SIGNED William T. Burkey
 WILLIAM T. BURKEY
 REGISTERED SURVEYOR #5107
 STATE OF OHIO

REC'D April 22, 1969
 AT 2:51 O'CLOCK P.M.

RECORDED April 22-1969
 HOLMES CO. Plat VOL 4 PG. 200

FEE: \$ 1.00

Richard Gram RECORDER



- Pin Fd
- Post Fd
- Stone Fd
- R.R. Spike Fd
- R.R. Spike Set
- Pin Set