


- Denotes Iron Pin Found
- Denotes Iron Pin Set

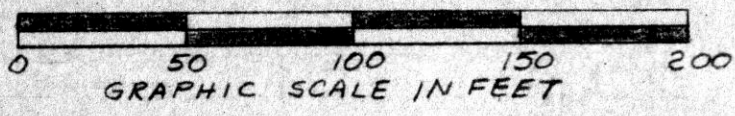


89235
 REC'D: April 27, 1970
 AT 10:13 O'CLOCK A.M.
 RECORDED: April 28, 1970
 HOLMES CO. Plat VOL. 5 PG. 35
 FEE: \$ 2.00
Richard Craven RECORDER



PLAT OF A SURVEY FOR
 SAM TROYER
 Known as part of Lot 13, 1st
 Q'tr., Twp., Twp. 9 North, Range
 6 West, Berlin Twp., Holmes
 Co., Ohio.
 Robert L. Kasner
 Registered Surveyor #5193

KINSEY TO STONEBROOK SURVEY
 NORTH WEST QTR. SECTION 19
 TOWNSHIP 17 RANGE FOURTEEN
 KNOX TWP. HOLMES COUNTY, O.
 COMPLETED APRIL 4, 1970

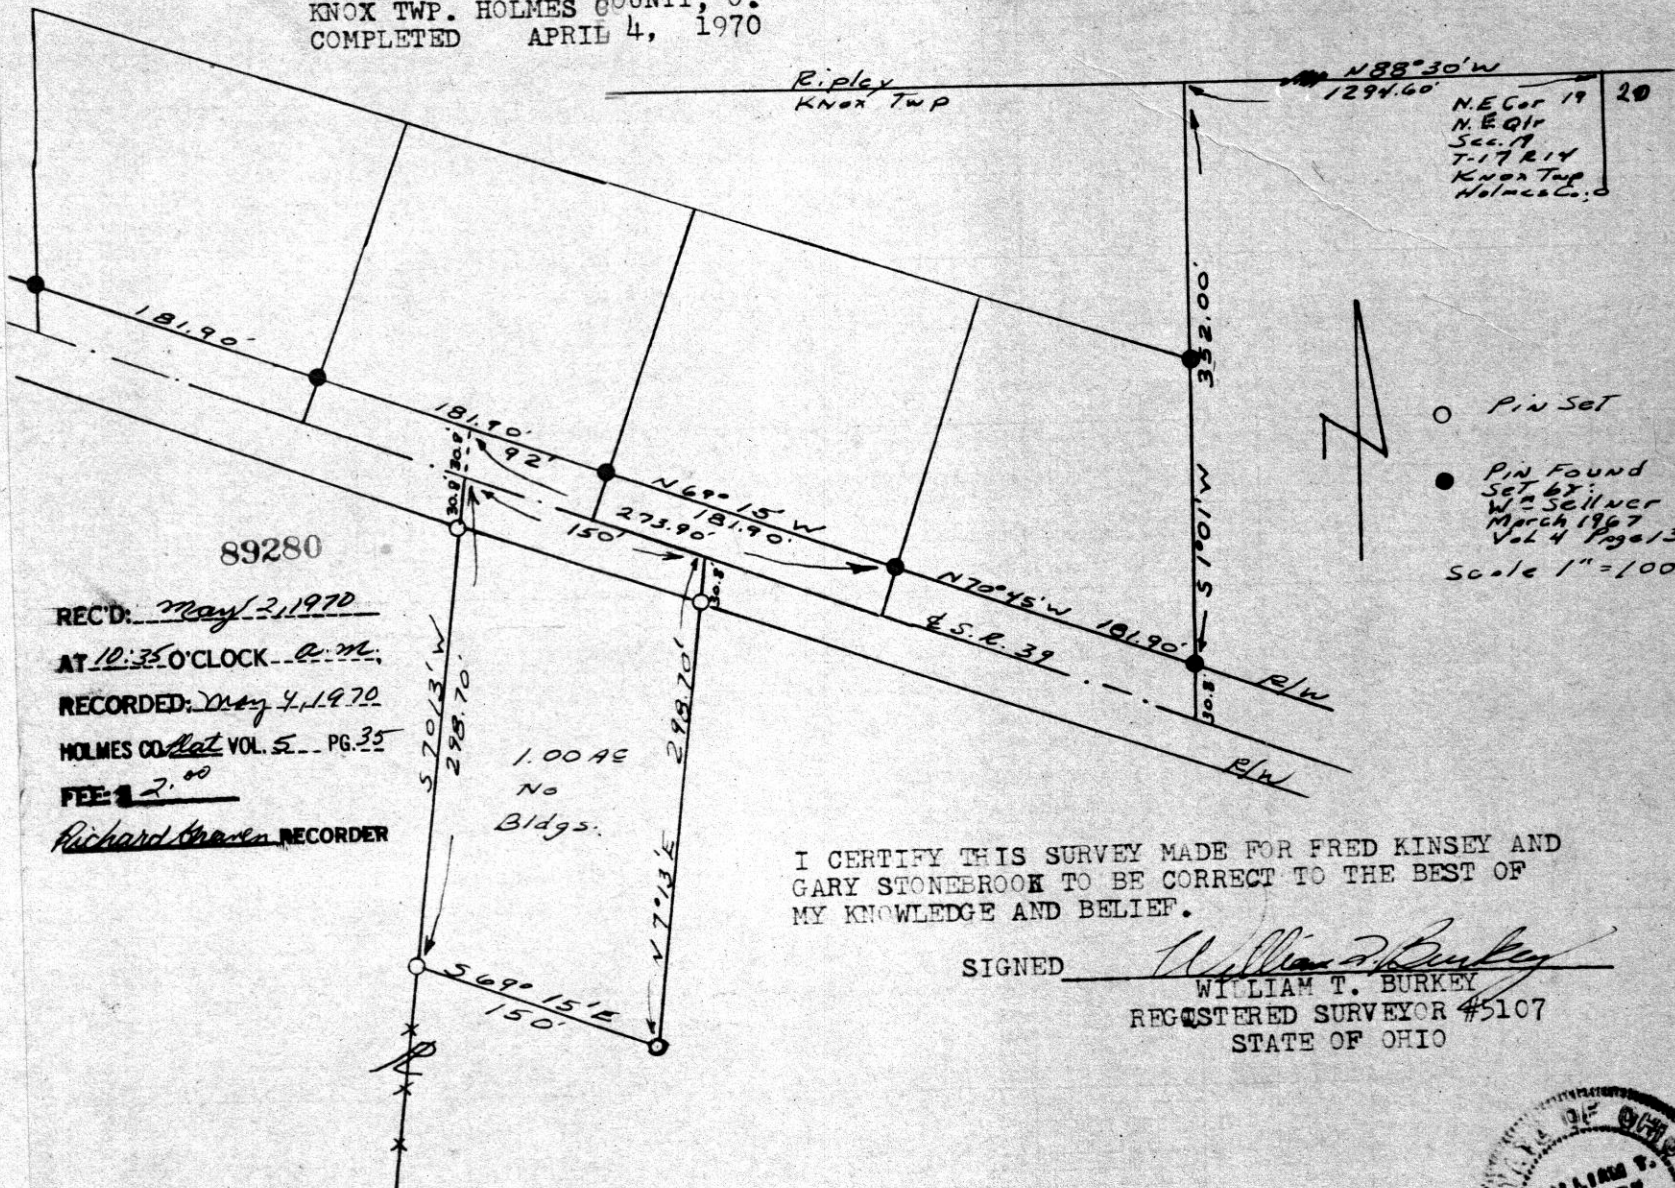

N.E. Cor 19 20
 N.E. Qtr
 Sec. 19
 T-17 R-14
 Knox Twp
 Holmes Co., O.

○ Pin Set
 ● Pin Found
 Set by:
 W. S. Hillner
 March 1967
 Vol 4 Page 130
 Scale 1" = 100'


89280
 REC'D: May 2, 1970
 AT 10:35 O'CLOCK - A.M.
 RECORDED: May 4, 1970
 HOLMES CO. Vol. 5 PG. 35
 FEE: 2.00
Richard Shaver RECORDER

I CERTIFY THIS SURVEY MADE FOR FRED KINSEY AND GARY STONEBROOK TO BE CORRECT TO THE BEST OF MY KNOWLEDGE AND BELIEF.


SIGNED William T. Burkey
 WILLIAM T. BURKEY
 REGISTERED SURVEYOR #5107
 STATE OF OHIO



DRAWN BY R.H.H.
CHECKED BY

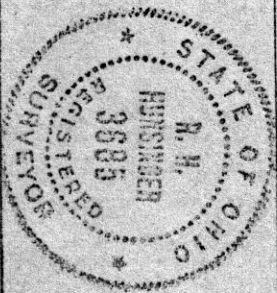

TWP. RD. No. 120

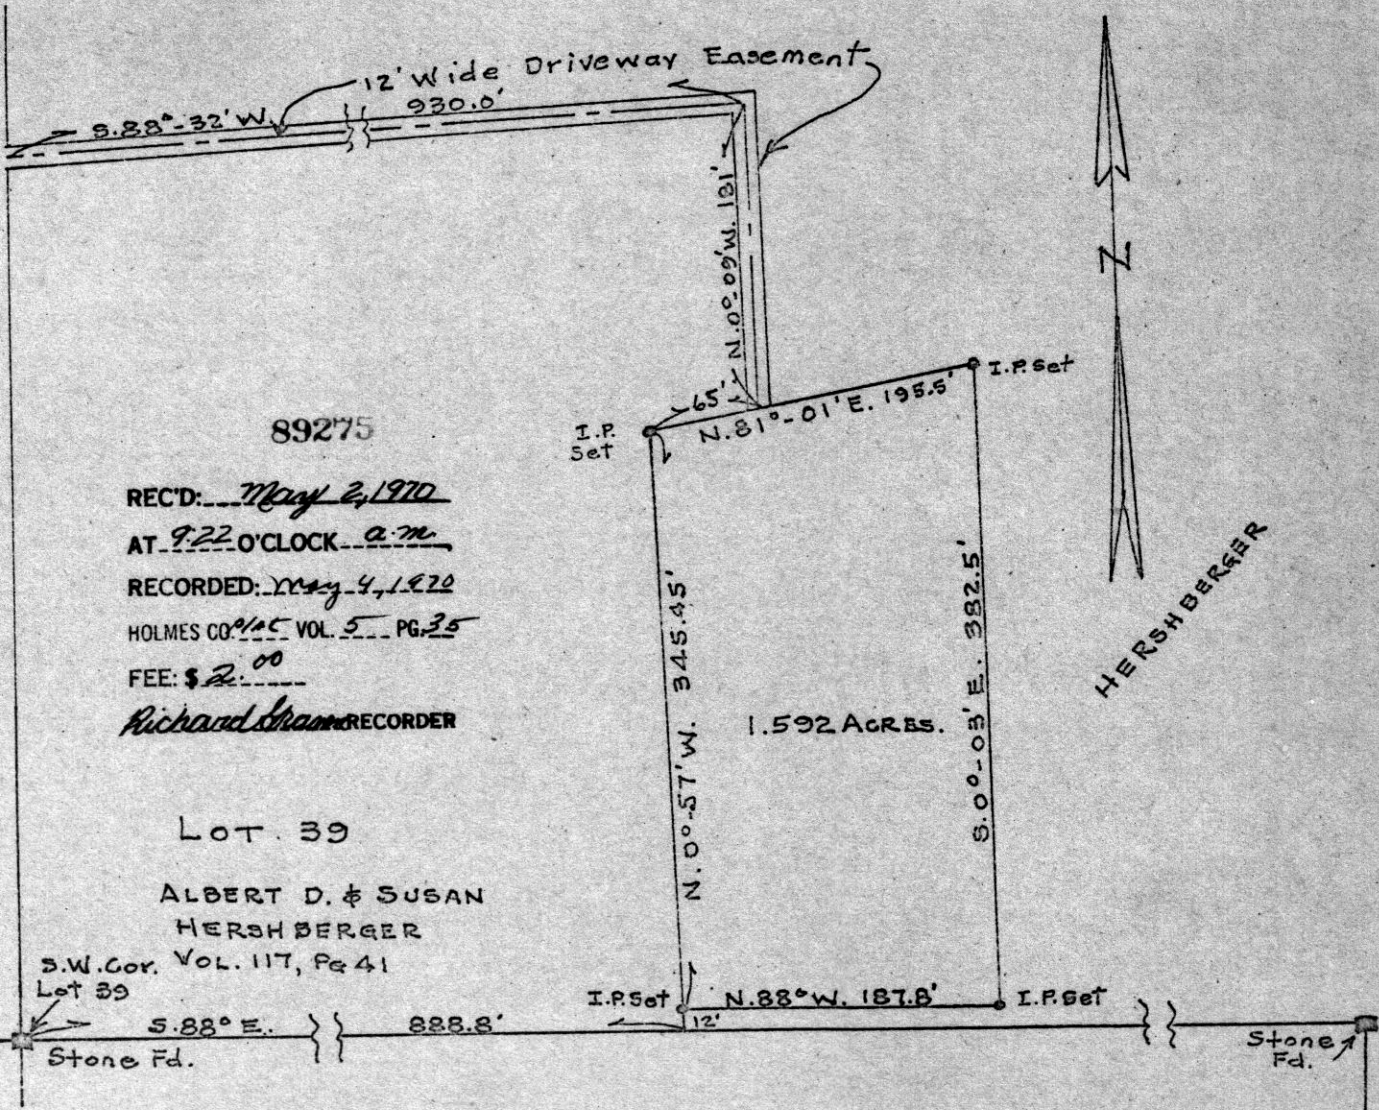

89275

REC'D: May 2, 1970
AT 9:22 O'CLOCK A.M.
RECORDED: May 4, 1970
HOLMES CO. VOL. 5 PG. 35
FEE: \$ 2.00

Richard Stams RECORDER

LOT 39

ALBERT D. & SUSAN
HERSHBERGER

S.W. Cor. Vol. 117, Pg 41
Lot 39

SCALE 1" = 100'
DATE 4-20-1970

R.C. SCHNEIDER #4177 REGISTERED
R.H. HUNSINGER #3885 SURVEYORS.

PLAT OF A SURVEY OF A
PART OF LOT NO. 39, THIRD
QUARTER, TOWNSHIP, TWP. 9,
RANGE 5, U.S. MILITARY LANDS
BERLIN TOWNSHIP, HOLMES COUNTY,
FOR ALBERT D. HERSHBERGER.

RIPLEY TOWNSHIP
S.W. QTR. SEC 5 T-17 R-14
HOLMES COUNTY,
OHIO
APRIL 1970

CENTER SEC 5
T-17 R-14

SURVEY FOR ERVIN YODER
89289

REC'D: May 5, 1970

AT: 3:11 O'CLOCK P.M.


RECORDED: May 6, 1970

HOLMES CO. Plot VOL. 5 PG. 35

FEE: \$2.00

Richard [unclear] RECORDER

SCALE 1" = 100'
O I.P. SET
Q SPIKE SET

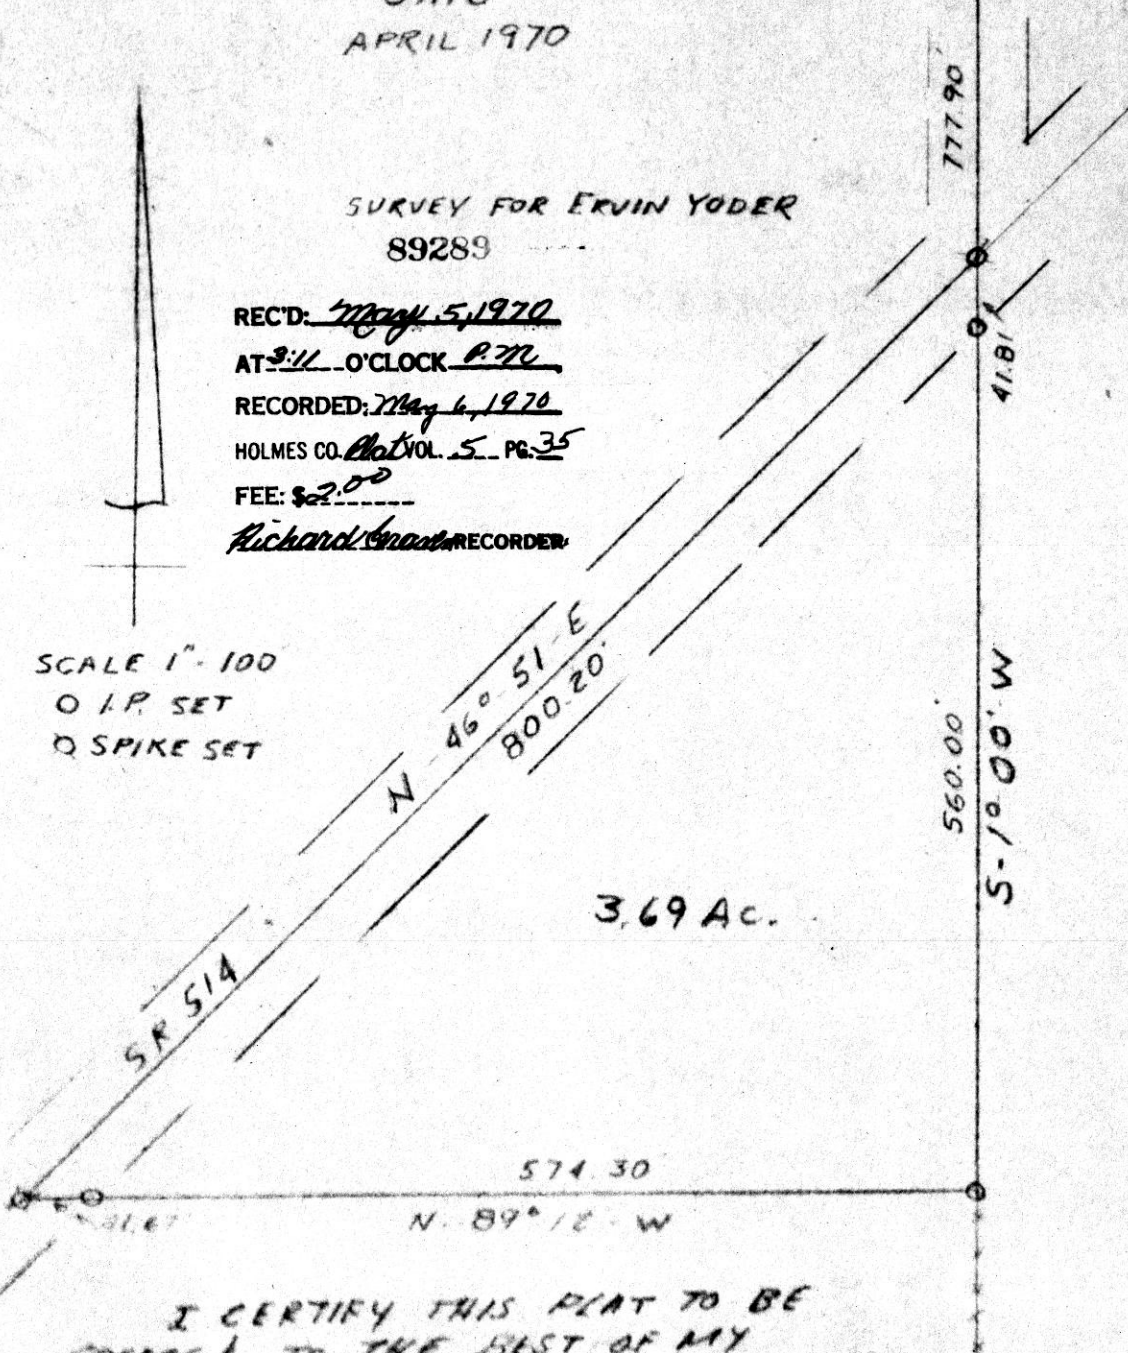

I CERTIFY THIS PLAT TO BE
CORRECT TO THE BEST OF MY
KNOWLEDGE.

Clyde E. Purdy
Clyde E. Purdy R.S. 4900