


S.H.(I.C.H.) 24 SEC. E-2  
 HOLMES COUNTY

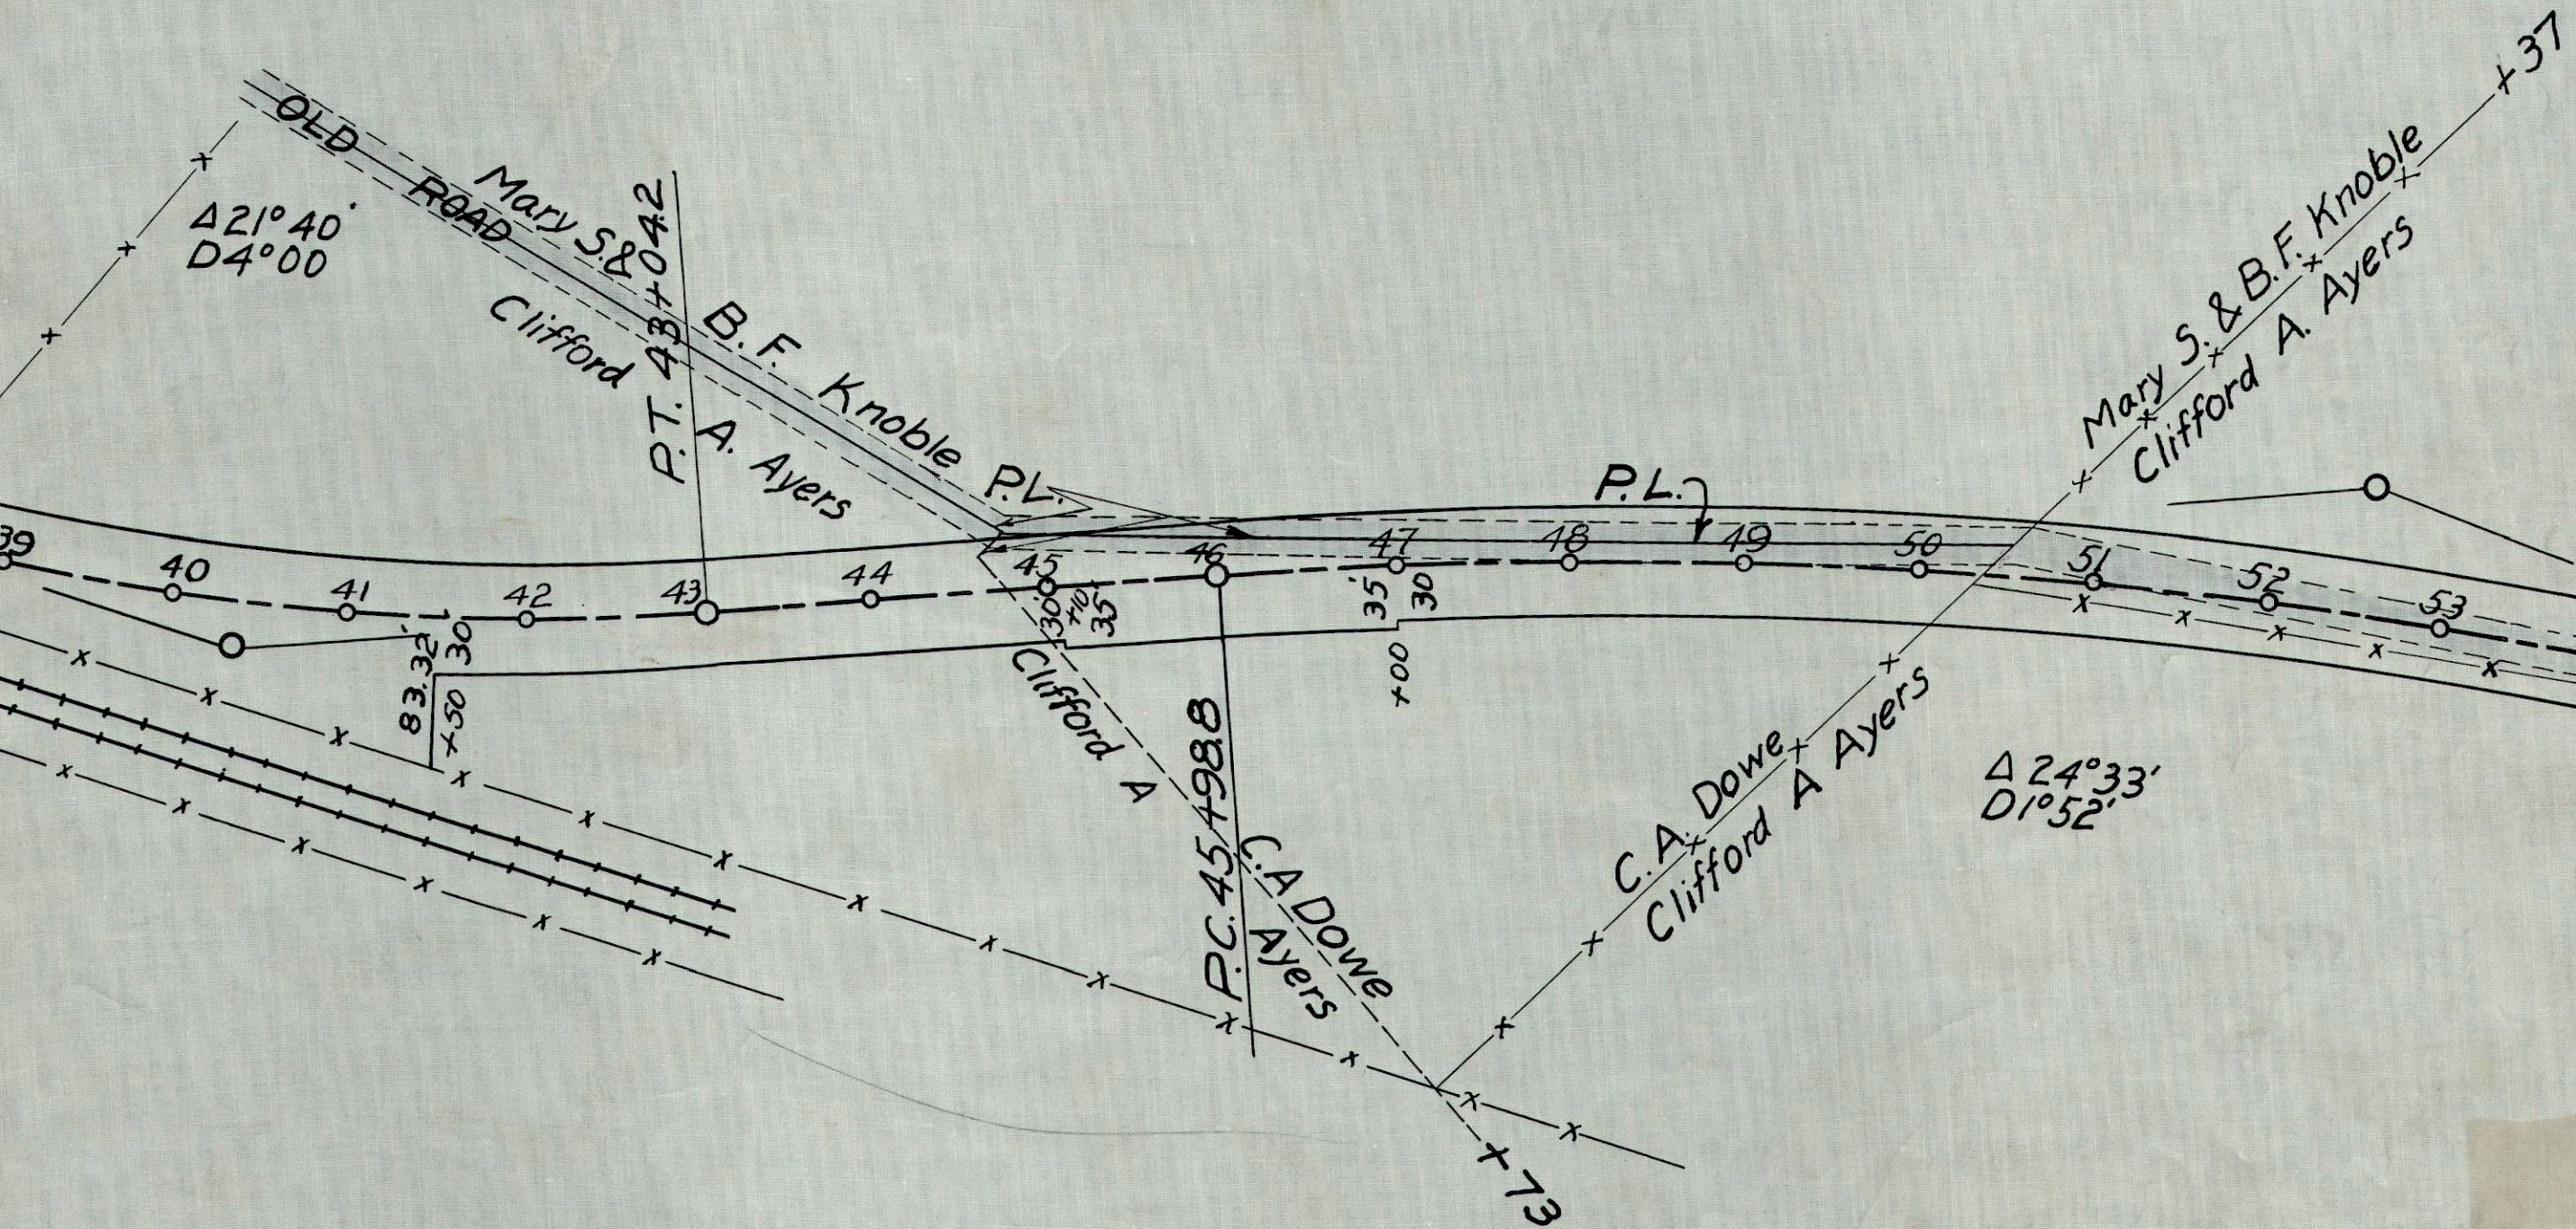

SR 3 m-10

S.R. 3 - Washington Township