

R 60 n-95


# KILLBUCK TWP. SEC. 10 T.8-R.8 - SEC. 6 T.8-R.7

FED. RD. DIVISION	STATE	PROJECT
2	OHIO	

29  
29

R/W PLANS  
HOL-77-4.32

2  
2

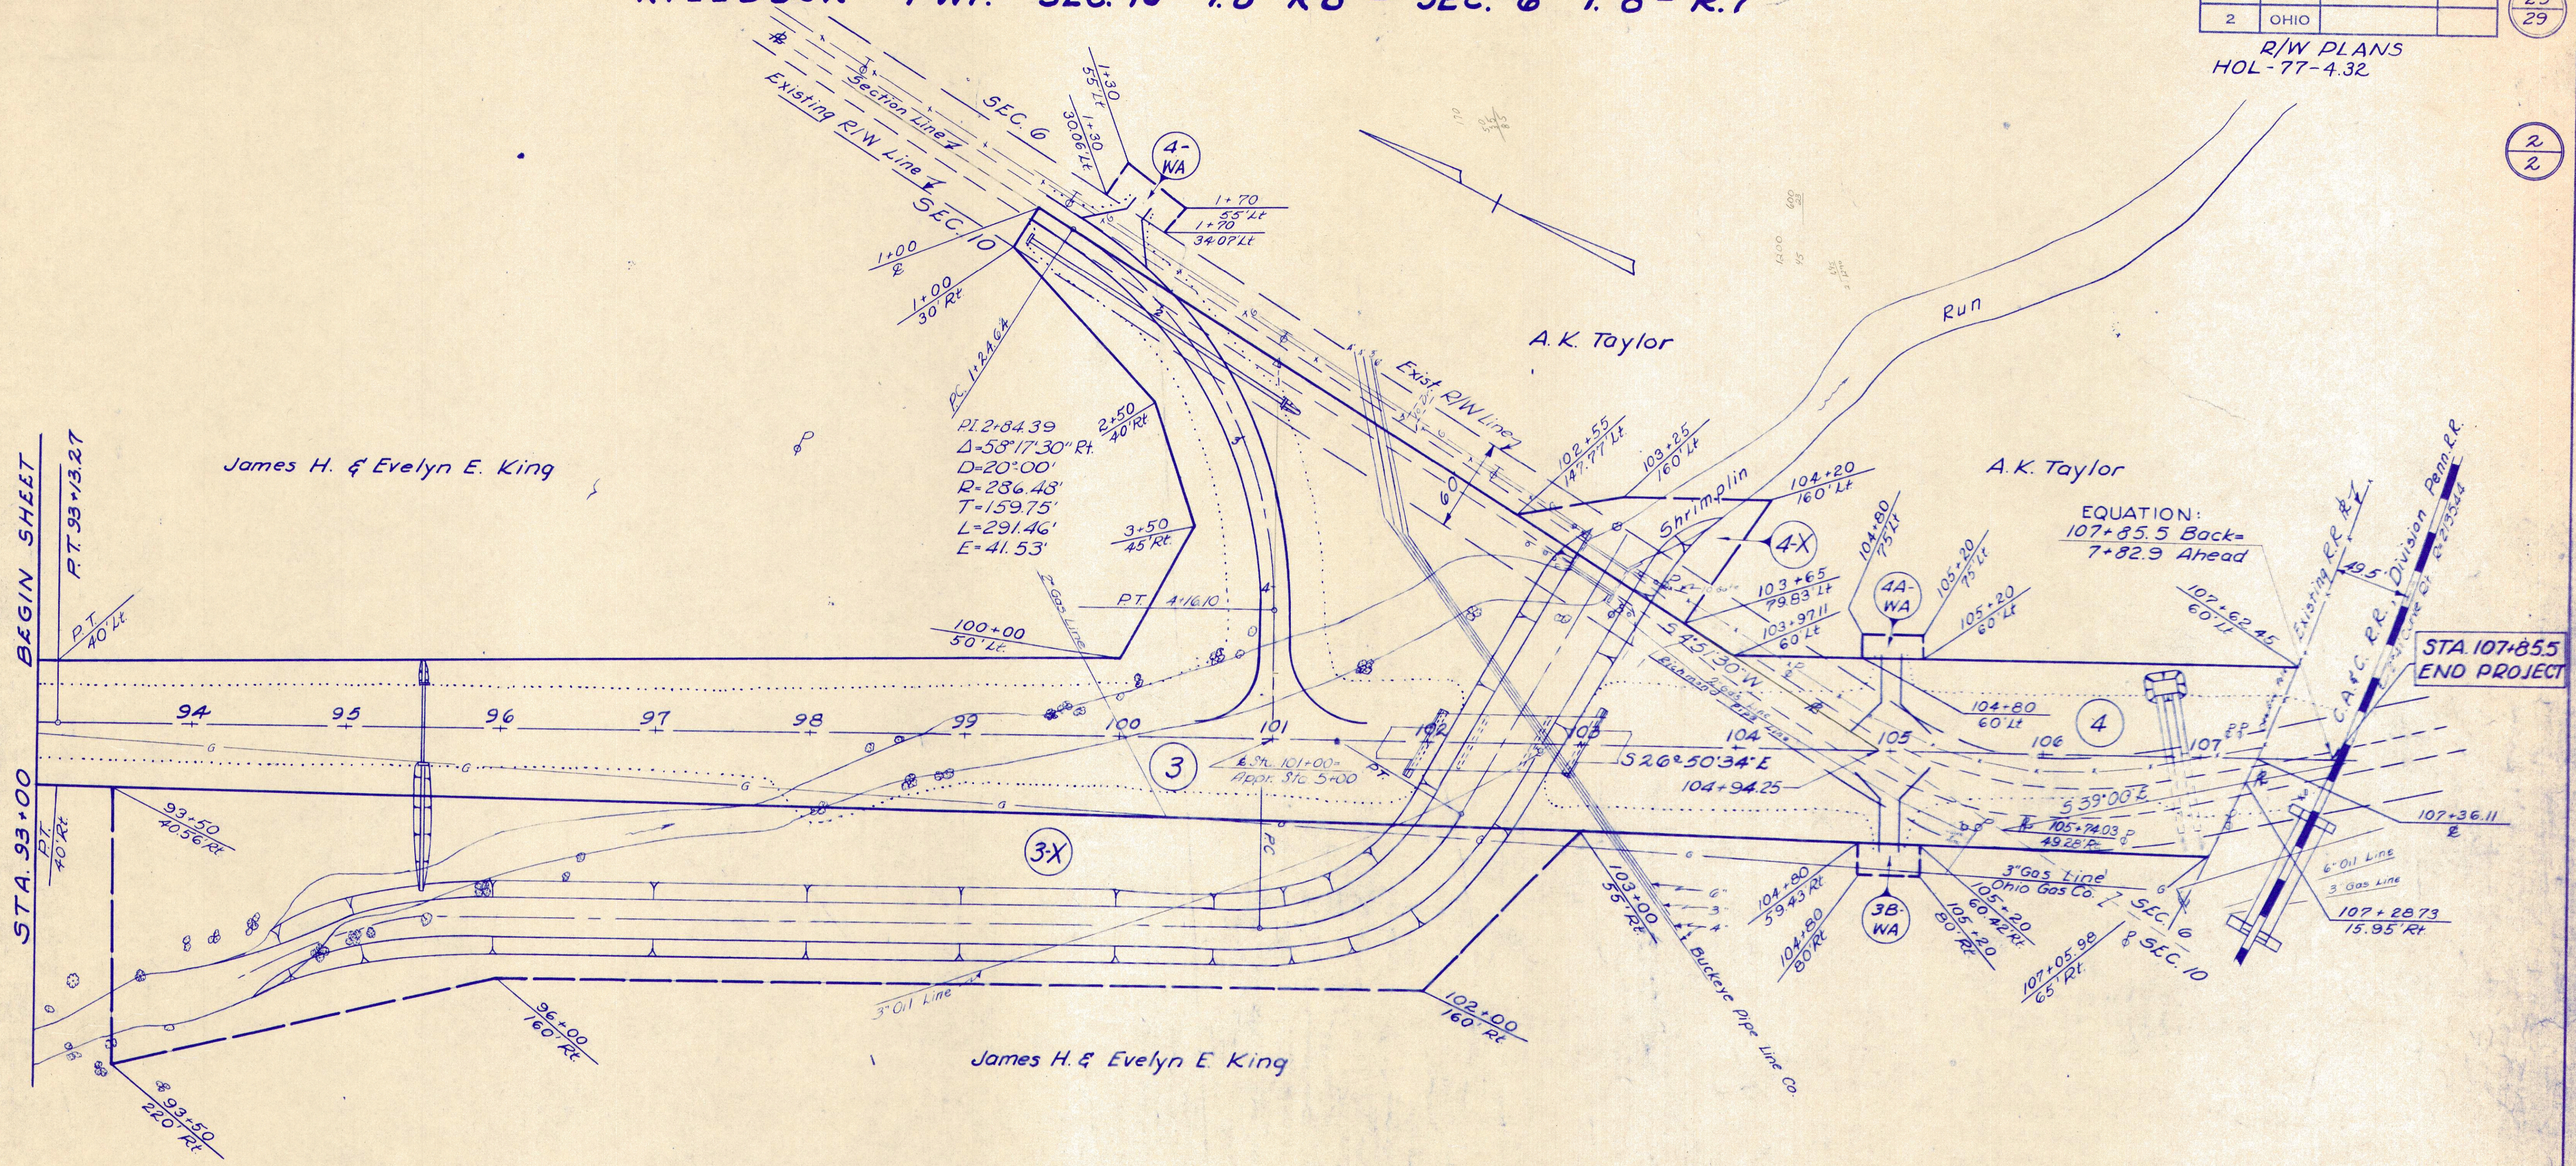

3, 3-X, 3-WA, 3A-WA, 3B-WA  
James H. & Evelyn E. King

3 T.B.A.	4.12 Ac.
3 P.R.O.	0.58 Ac.
3-X T.B.A.	2.50 Ac.

4, 4-X, 4-WA, 4A-WA  
A. K. Taylor

4 T.B.A.	0.32 Ac.
4 P.R.O.	0.26 Ac.
4-X T.B.A.	0.08 Ac.
4-X P.R.O.	0.08 Ac.

PLANS COMPLETED	3/20/61
Revised:	



# SUMMARY OF ADDITIONAL R/W REQUIRED

## KILLBUCK TWP., SEC. 10 T. 8 - R. 8


FED. RD. DIVISION	STATE	PROJECT
2	OHIO	

28  
29

R/W PLANS  
HOL-77-4.32

1  
2

Parcel No.	OWNER	Deed Rec.		Deed Area		To be Acquired		Residue		Sheet No.	REMARKS
		Book	Page	Ac.	Ac.	Land	Bldg.	Lt.	Rt.		
1	Ebert Shrimplin	100	375	8585Ac	215Ac	No		3321Ac	5021Ac	1	
1-WA	"	100	375	8585Ac		No				1	Drive
2	Andrew F. Rohskopf, Mary C. Myers, Nellie G. Patterson	141	518	39Ac	041Ac	No		3824Ac		1	
3	James H. & Evelyn E. King	138	299	126Ac	4.12Ac	No		5332Ac	6798Ac	1 & 2	
3-WA	"	138	299	126Ac		No				1	Drive
3A-WA	"	138	299	126Ac		No				1	Drive
3B-WA	"	138	299	126Ac		No				2	Drive
3-X	"	138	299	126Ac	2.50Ac	No				2	Channel
4	A. K. Taylor	117	109	4079Ac	0.32Ac	No		4021Ac		2	
4-WA	"	117	109	4079Ac		No				2	Drive
4A-WA	"	117	109	4079Ac		No				2	Drive
4-X	"	117	109	4079Ac	0.08Ac	No				2	Channel

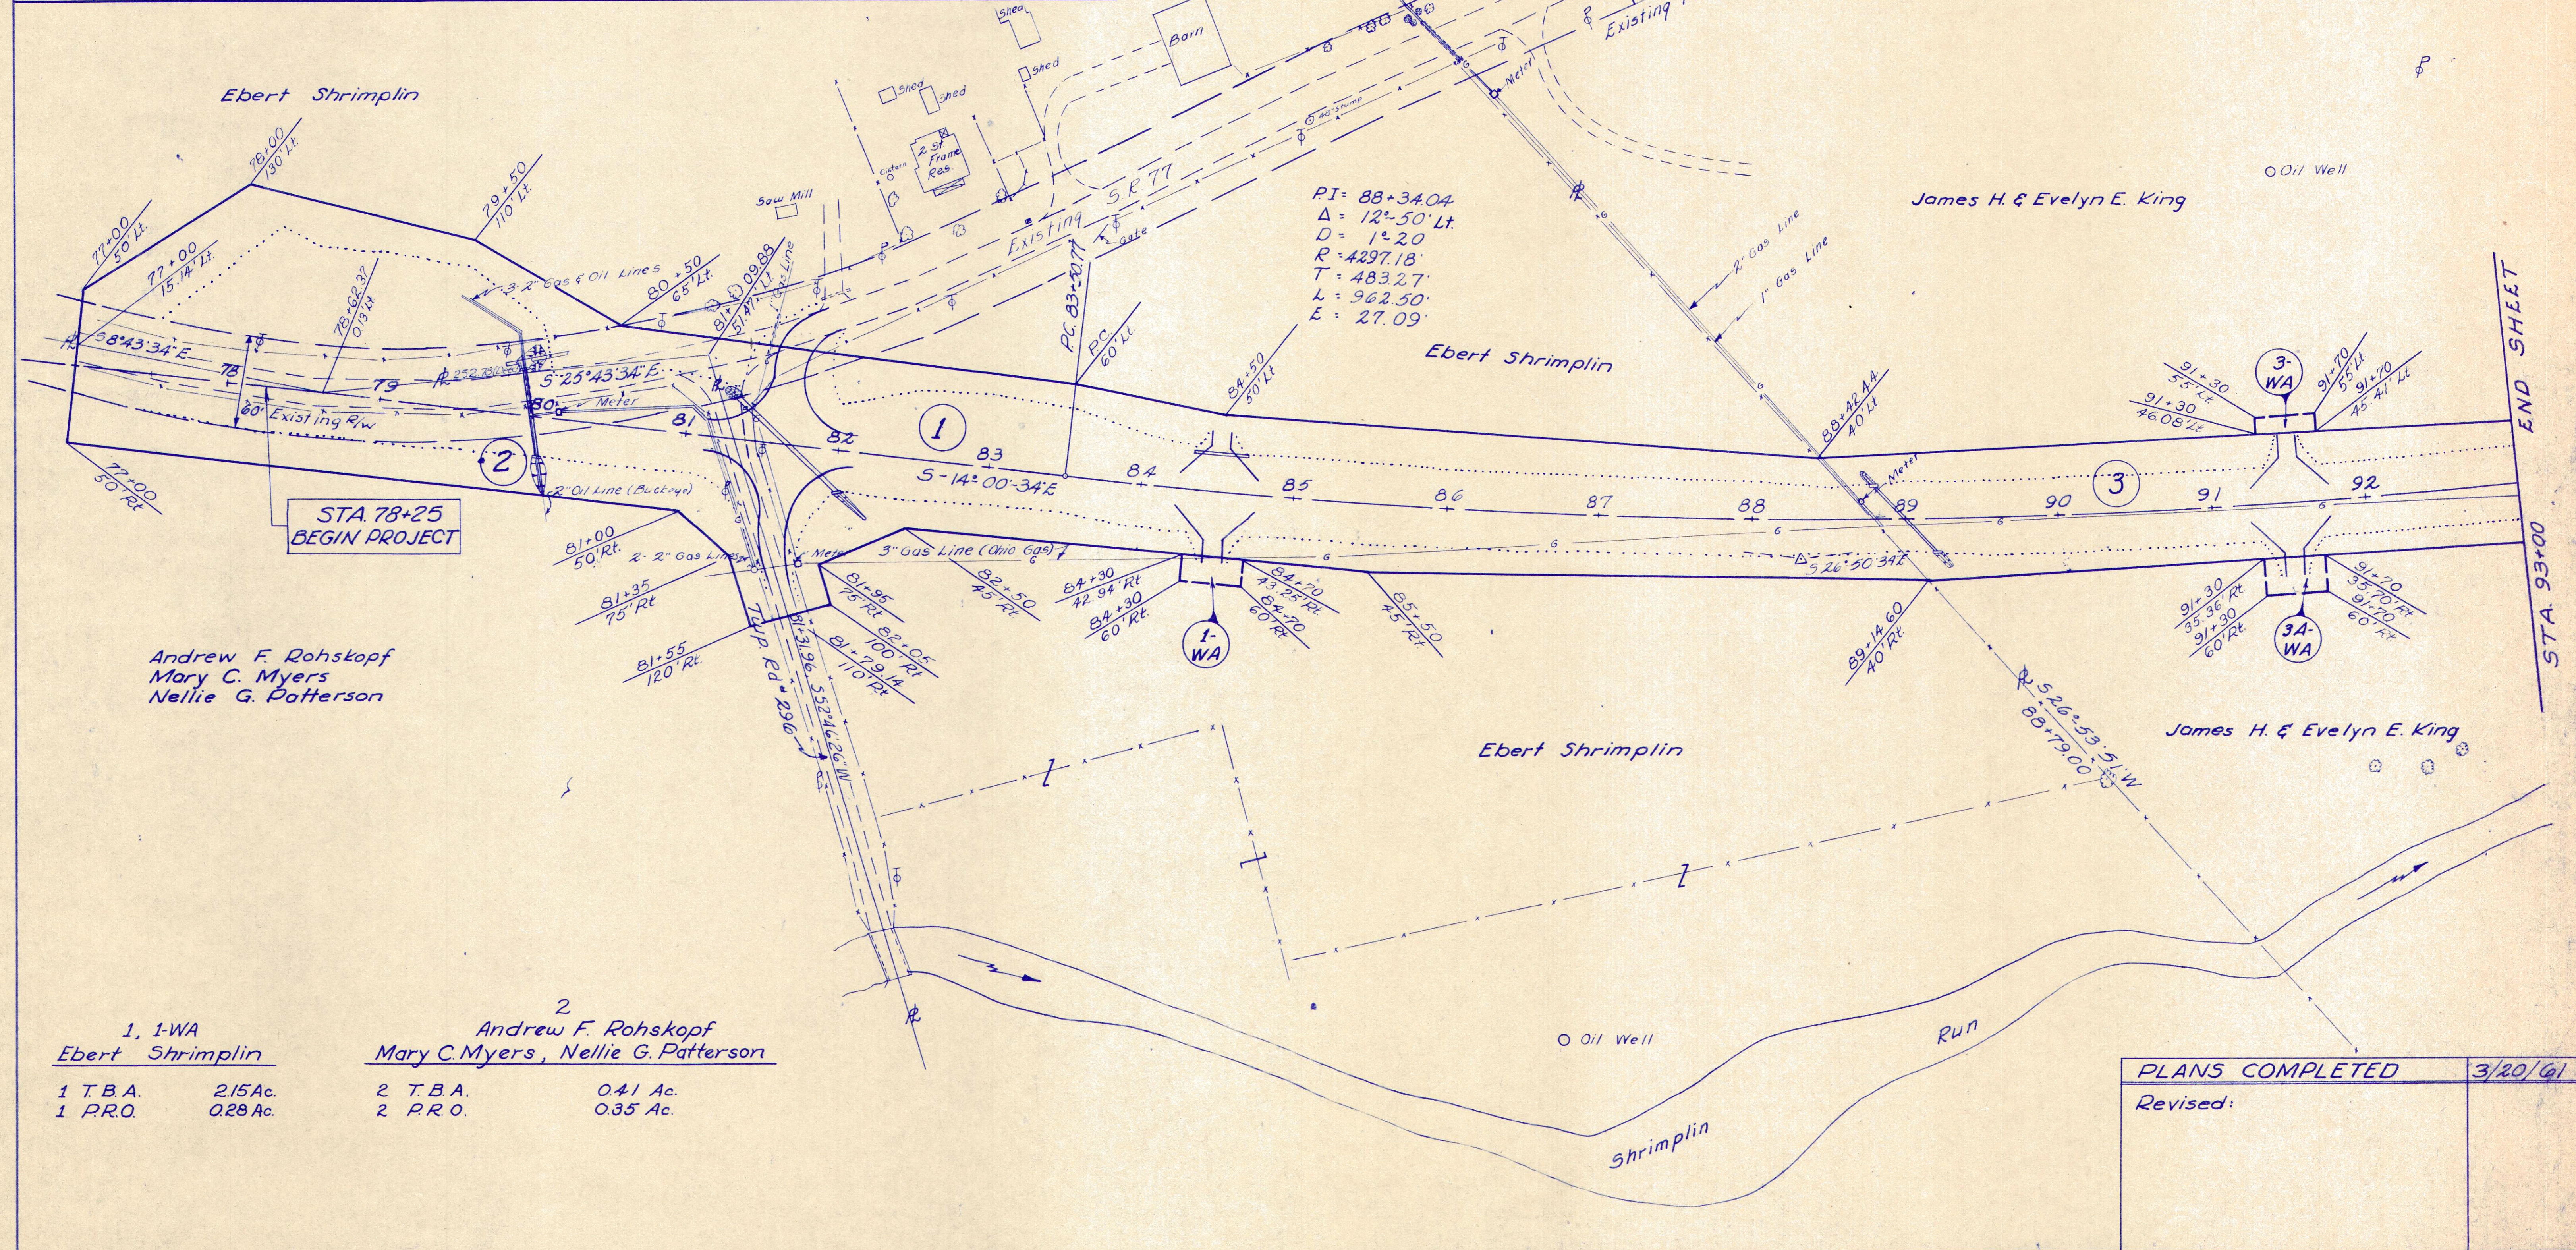

1, 1-WA Ebert Shrimplin	2 Andrew F. Rohskopf Mary C. Myers, Nellie G. Patterson
1 T.B.A.    2.15Ac.	2 T.B.A.    0.41 Ac.
1 P.R.O.    0.28Ac.	2 P.R.O.    0.35 Ac.

PLANS COMPLETED	3/20/61
Revised:	