



Commissioners of Holmes Co.
J.J. Beechy Millersburg O.
H.G. Harold Beach City O.
Ray Dewitt Nashville O.

①

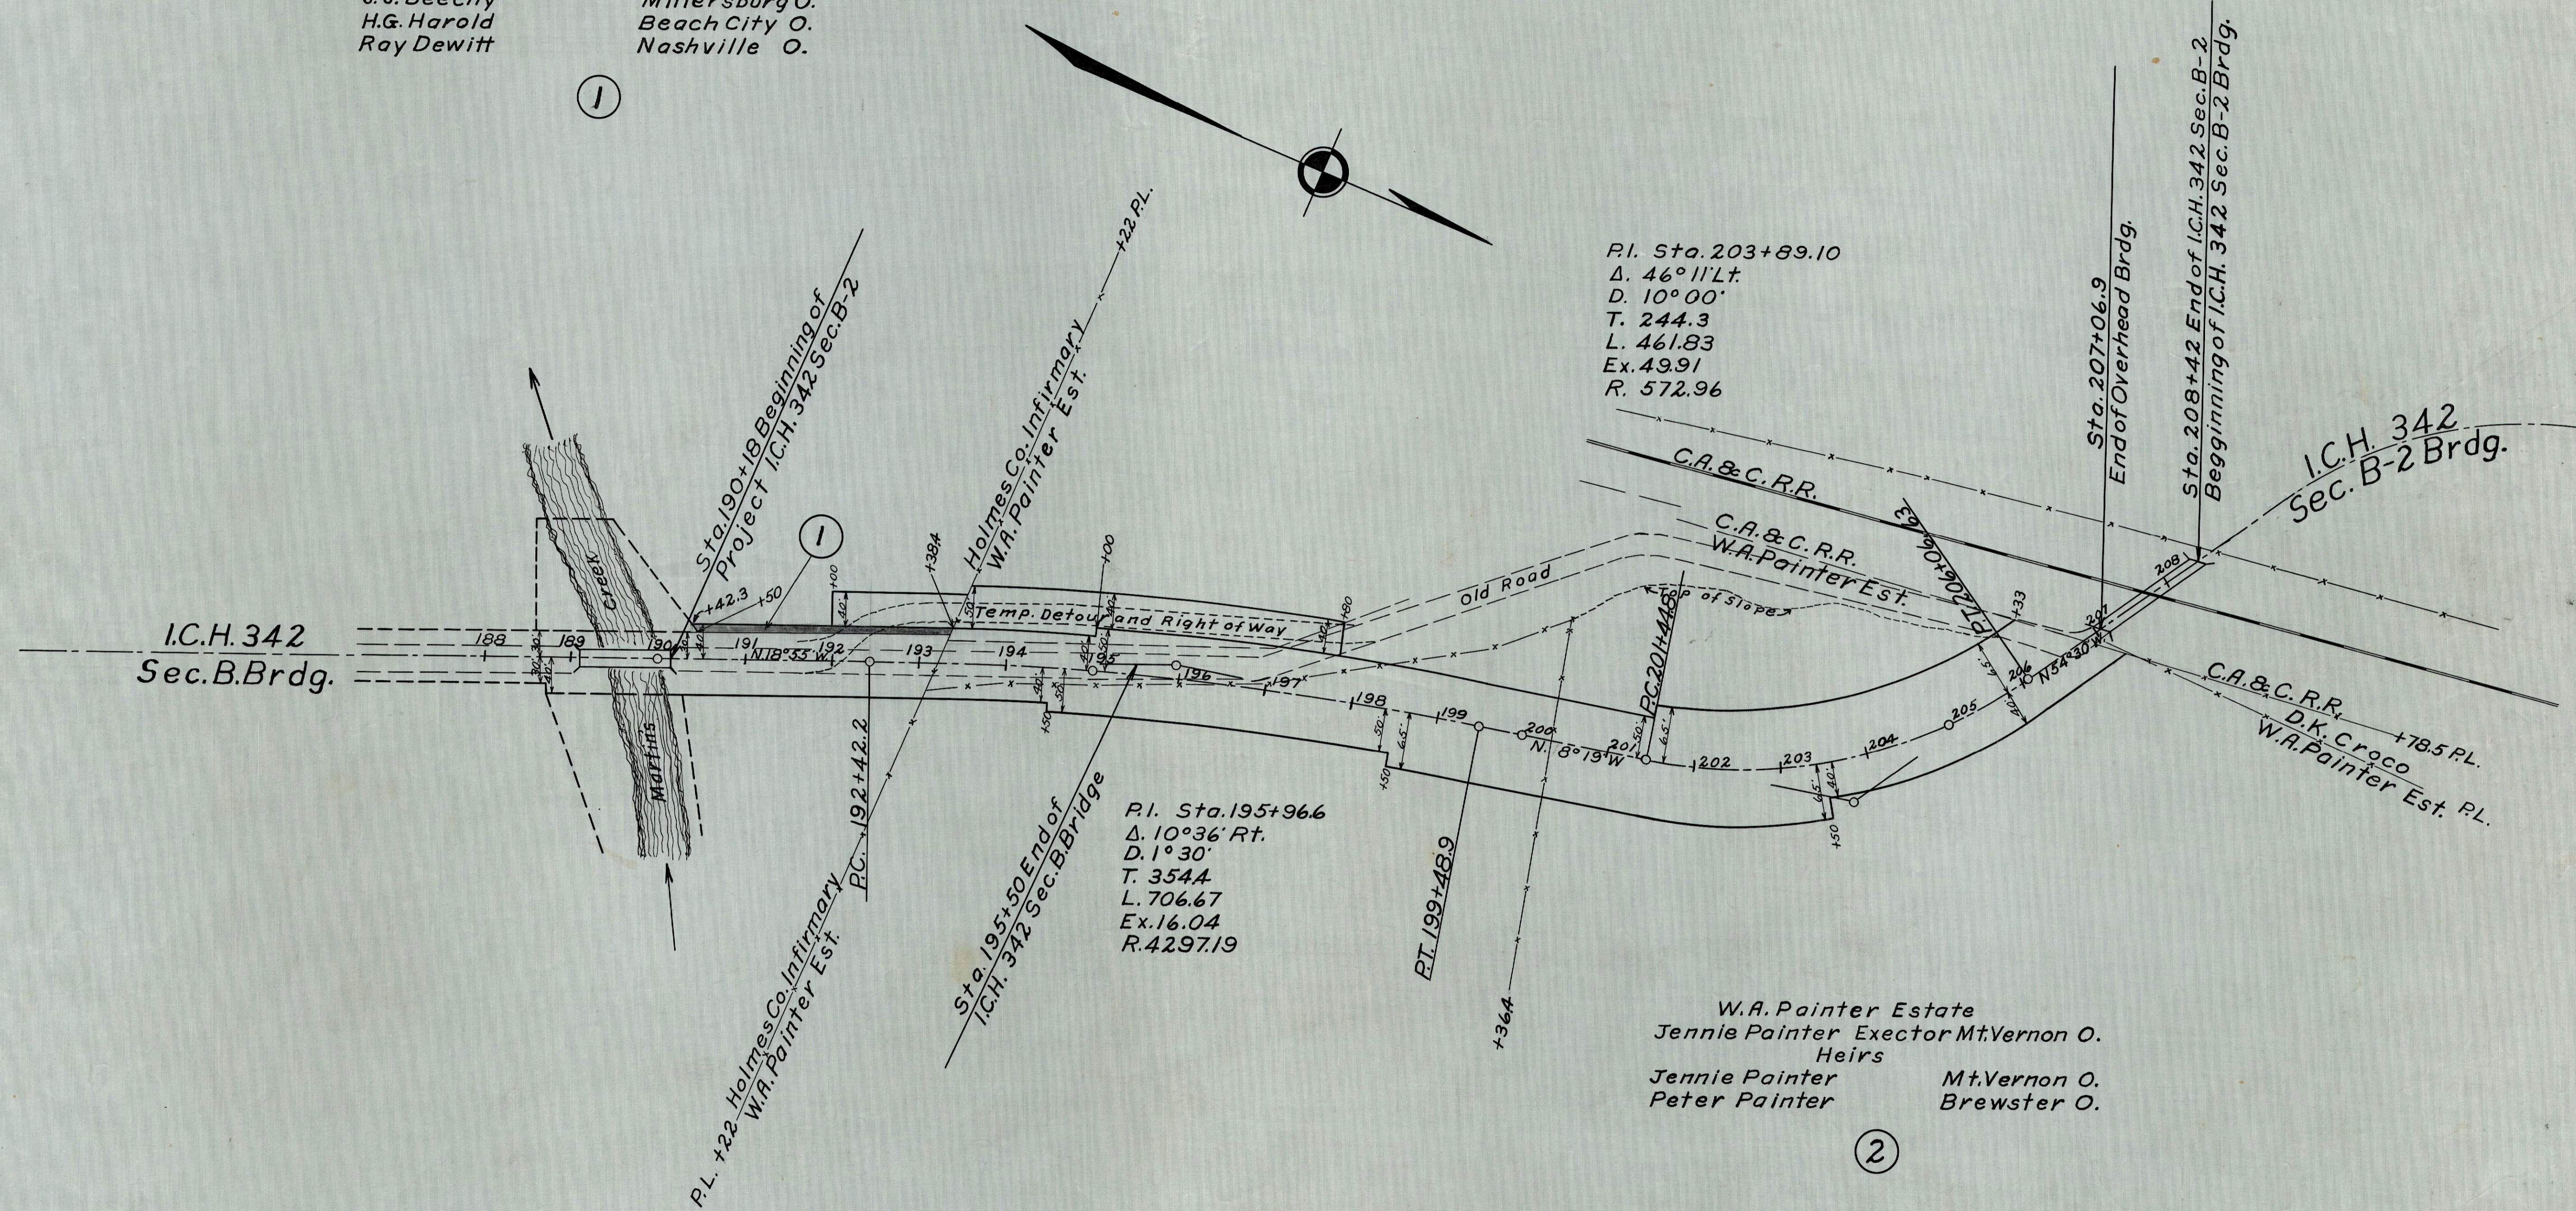

②

HOLMES COUNTY.
S.H.(I.C.H)342. SEC. B-2 Bldg.
R/W. PLANS.

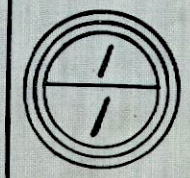

D.K.CROCO
Holmesville, O.
1

Cultivated field

D.K.CROCO.
Holmesville, O.
1

D.K.CROCO
W.A. PAINTER +27

ME. Qr. Sec. 10, T. 13, R. 13
D.K.CROCO
W.A. PAINTER
S.E. Qr. Sec. 3, T. 13, R. 13.

Beginning of Sec. B-2 Bldg.

