

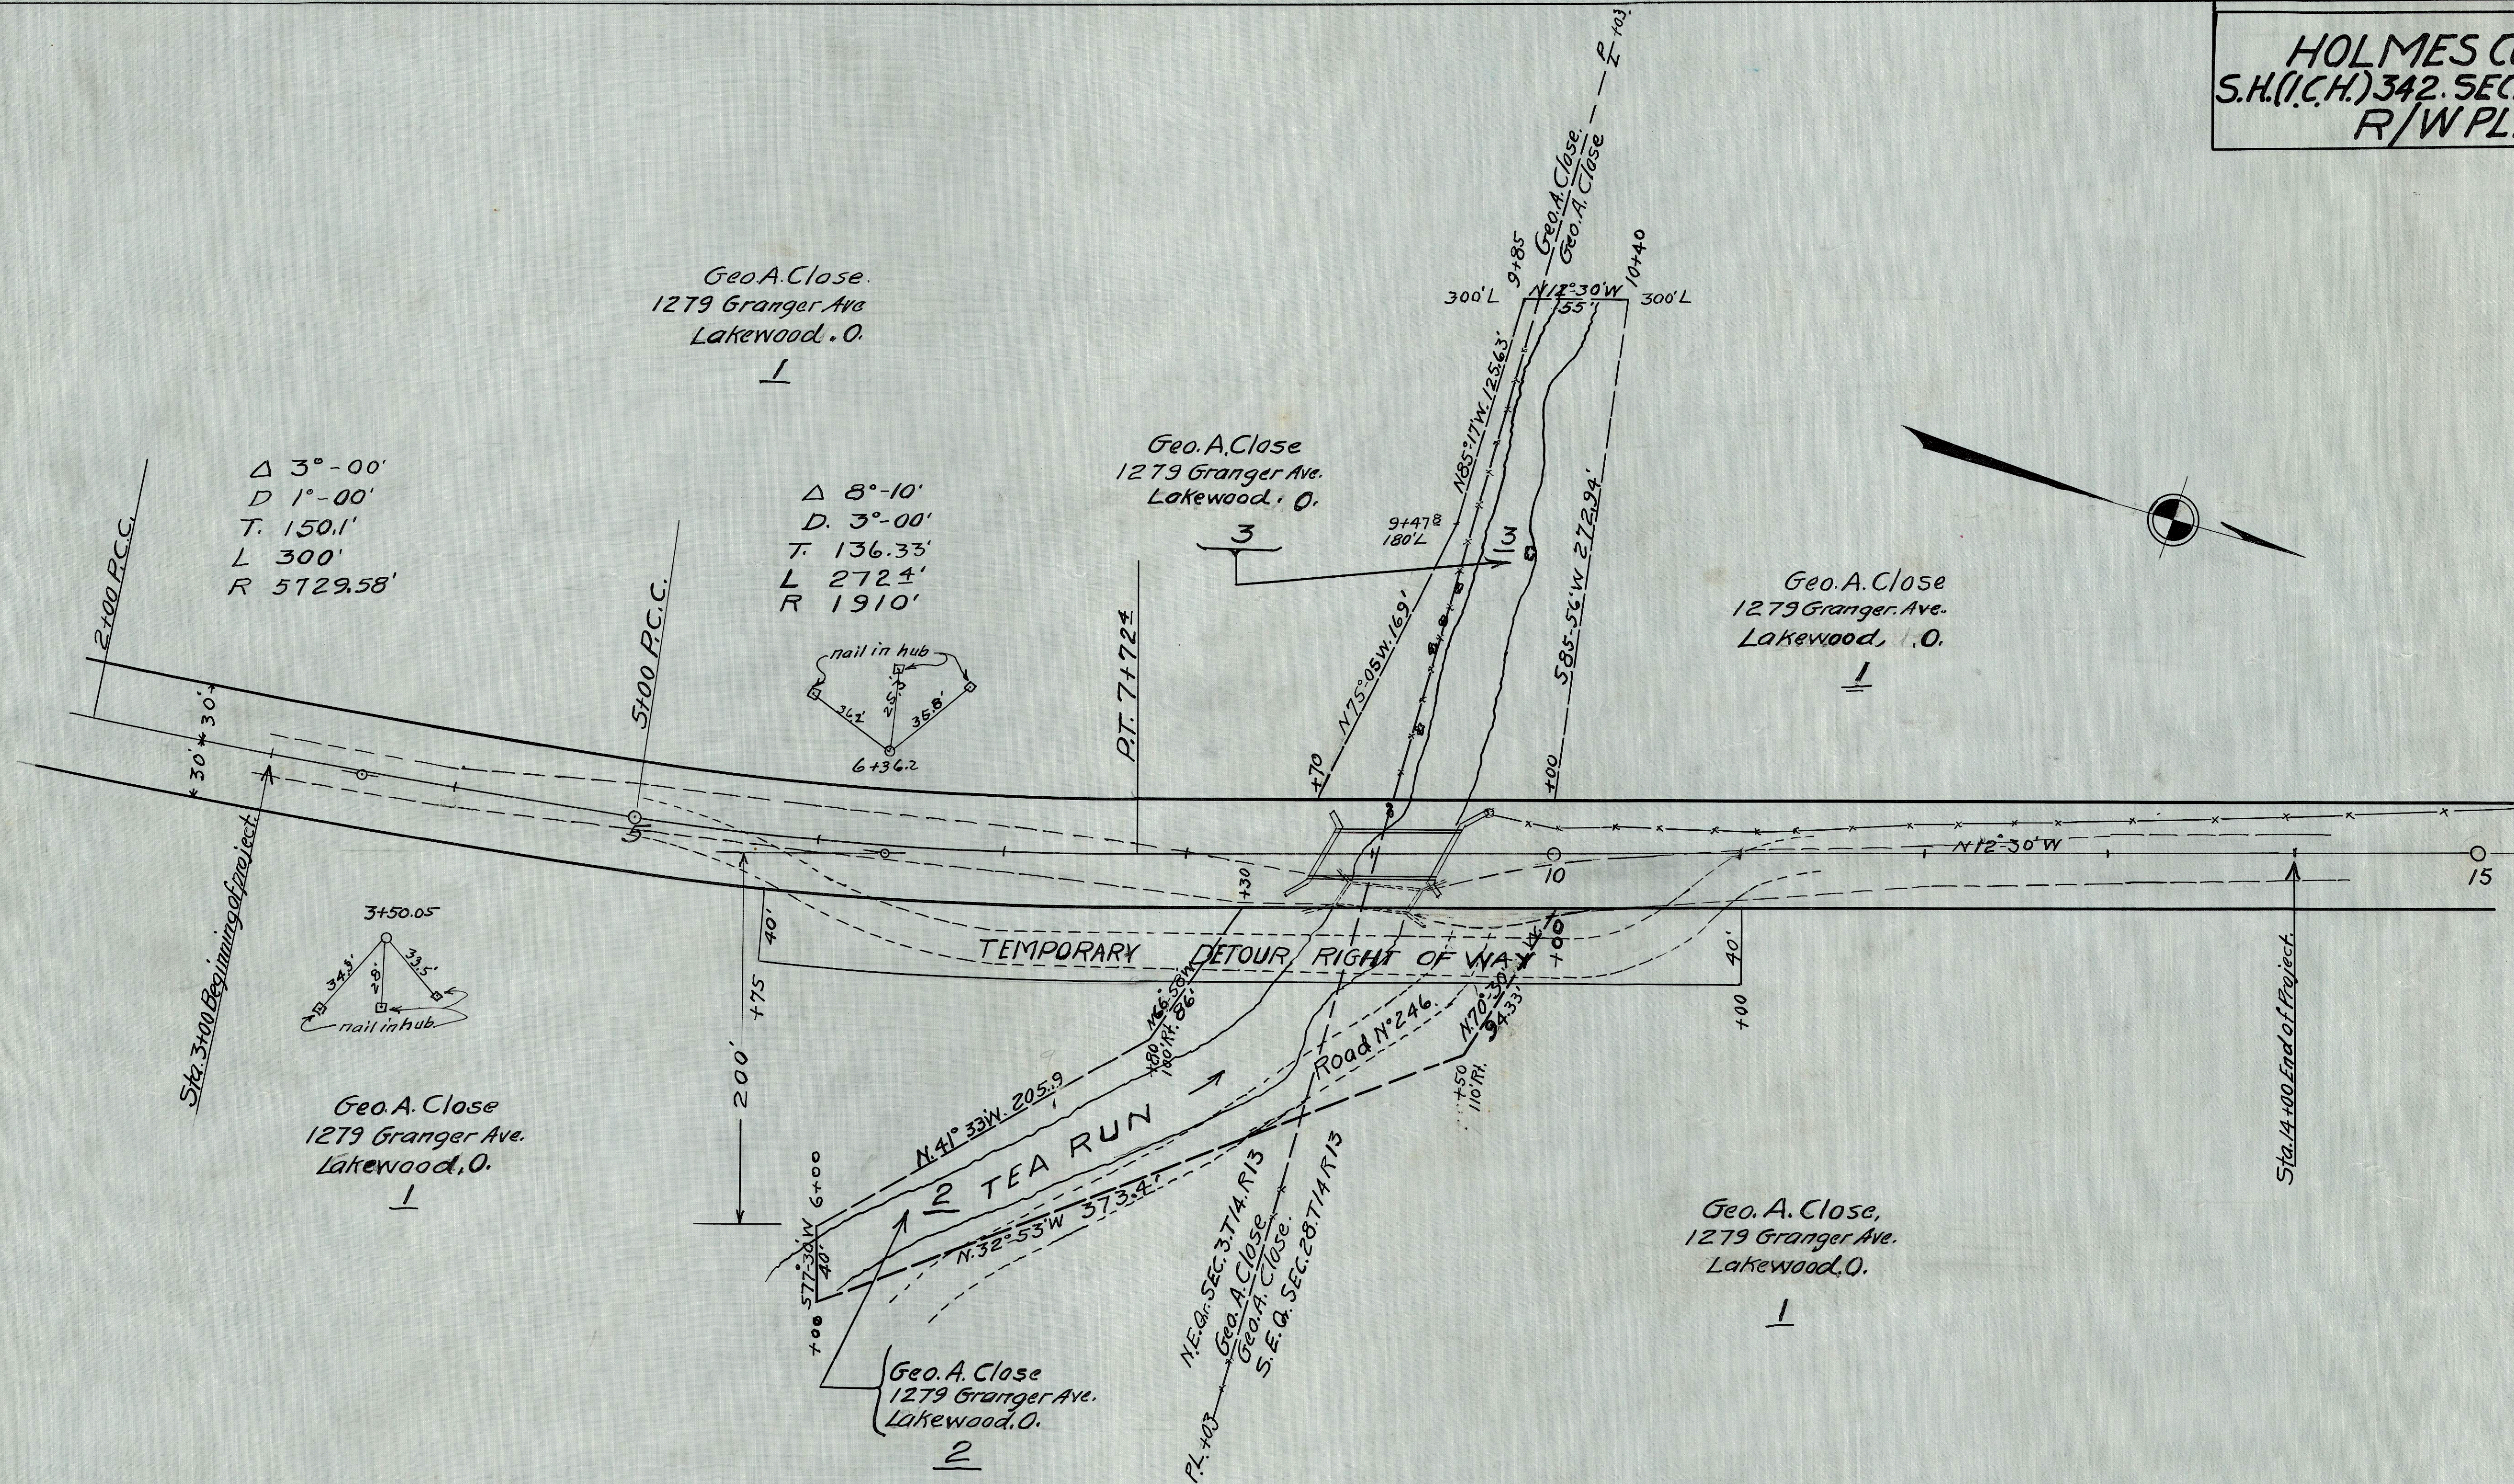


HOLMES COUNTY  
S.H.(I.C.H.) 342. SEC. A. Bridge  
R/W PLAN

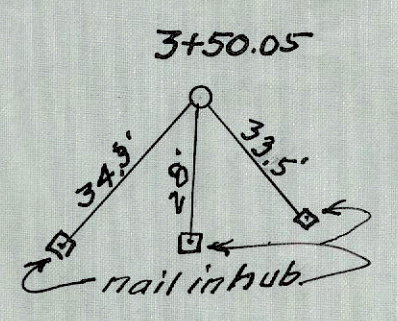

$\Delta 3^{\circ}-00'$   
D 1'-00'  
T. 150.1'  
L 300'  
R 5729.58'

$\Delta 8^{\circ}-10'$   
D. 3'-00'  
T. 136.33'  
L 2724'  
R 1910'

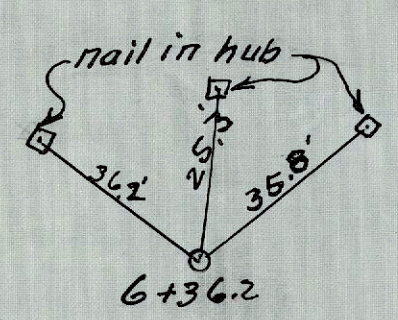

Geo. A. Close  
1279 Granger Ave.  
Lakewood, O.  
1

Geo. A. Close  
1279 Granger Ave.  
Lakewood, O.  
2

Geo. A. Close  
1279 Granger Ave.  
Lakewood, O.  
3

Geo. A. Close  
1279 Granger Ave.  
Lakewood, O.  
1

Geo. A. Close,  
1279 Granger Ave.  
Lakewood, O.  
1

scale 50' = 1 inch.