


Hardy
9-7-1-88

Print Date: 8/22/2016


Holmes County, Ohio

1 inch = 100 feet

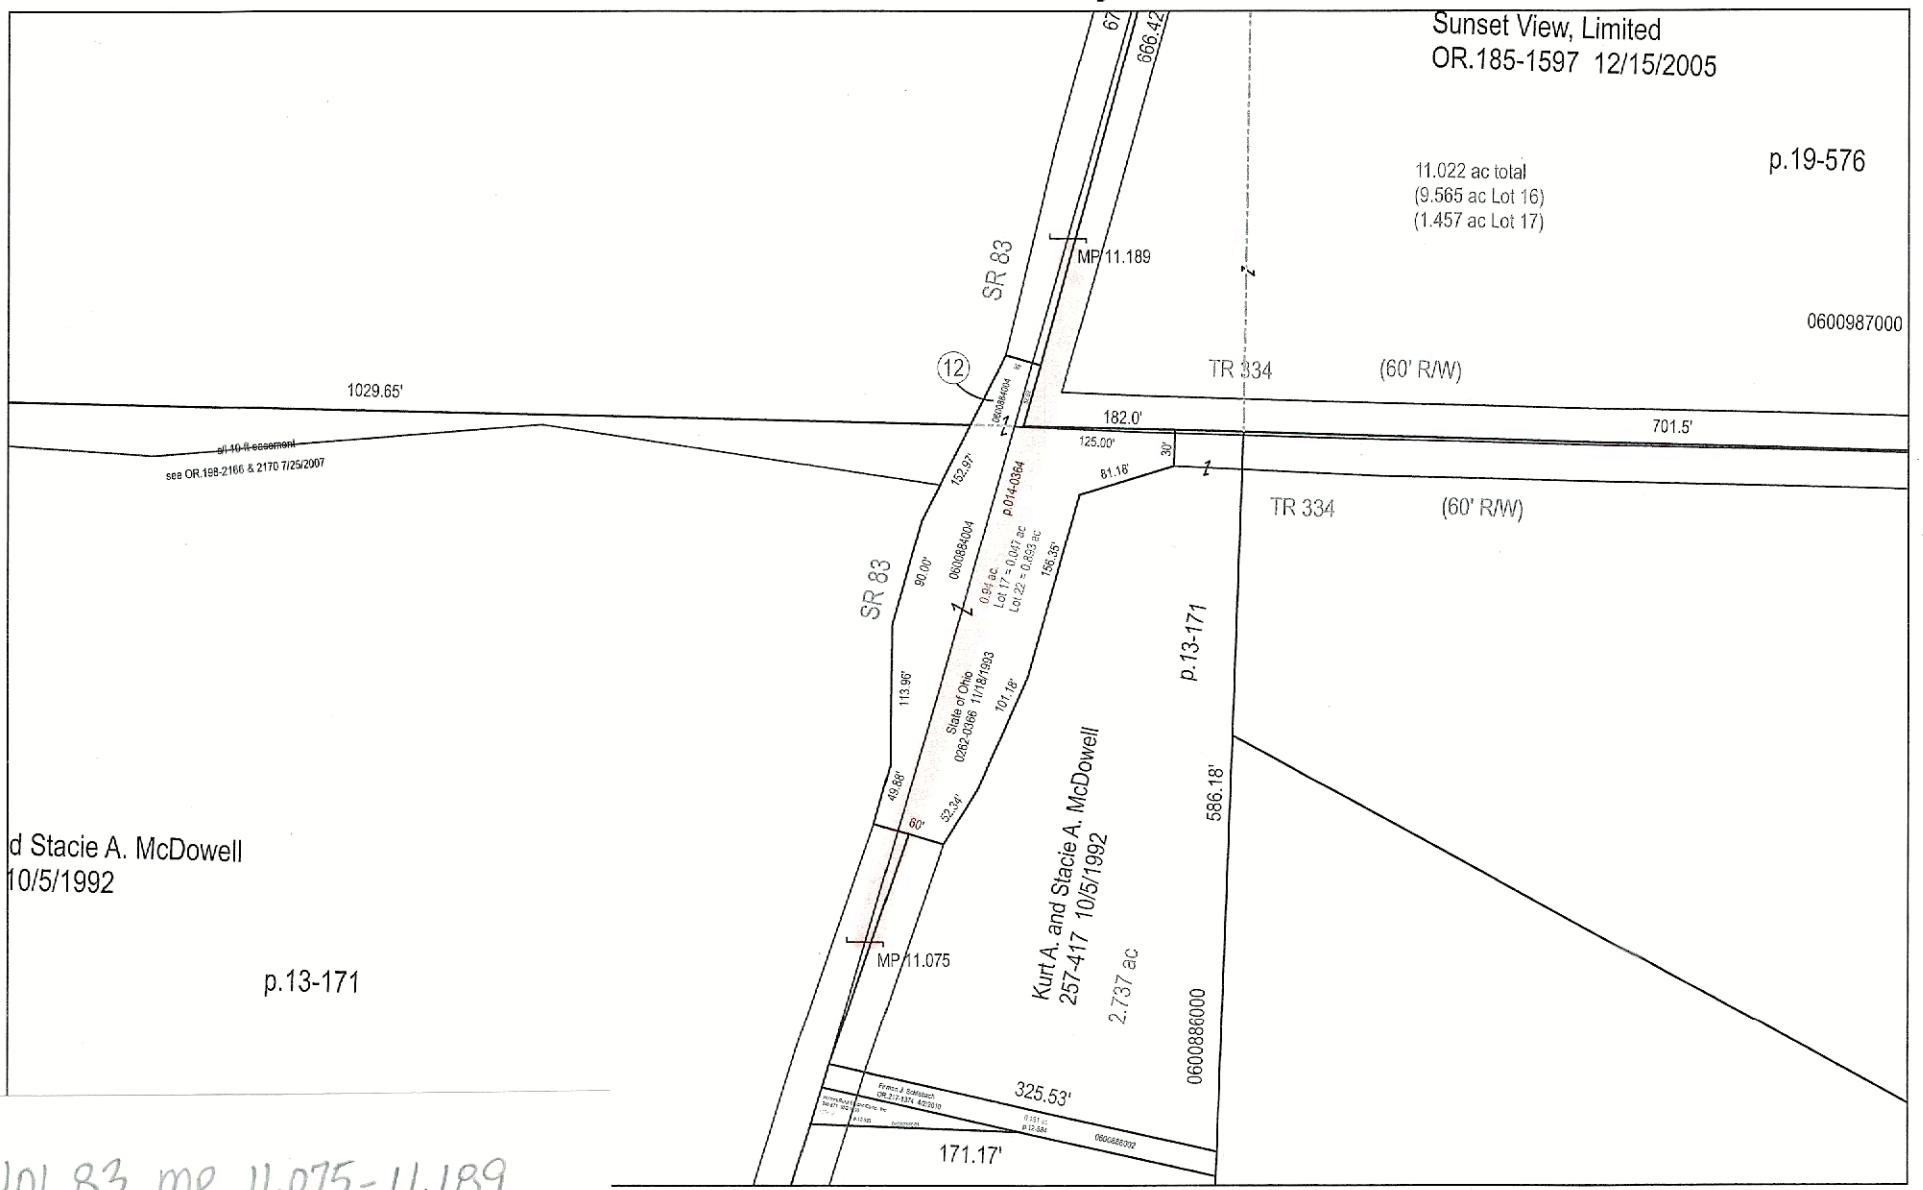

HOL 83 MP 11.075-11.189

guaranteed. This is not a legal document and should not be substituted for a title search, appraisal, survey, or zoning verification.

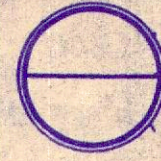


Carrie A. Frazier (Widow)
 Millersburg, O.

1 1a

The First Joint Stock Land Bank, Dayton, O.
 The Virginia Joint Stock Land Bank, Charleston, W. Va., Successors by Consolidation
 First Mortgagee
 The Farmers & Merchants Bank Co., Millersburg, O. (Now being liquidated
 by Ira J. Fulton, State Superintendent of Banks) Second Mortgagee

STA. 59+50 BEGINNING
 OF PROJECT

$\Delta 1^{\circ}53'$
 $D 0^{\circ}36'$
 $T 157.0'$
 $L 313.88$
 $Ex. 1.28'$
 $R 9549.3$

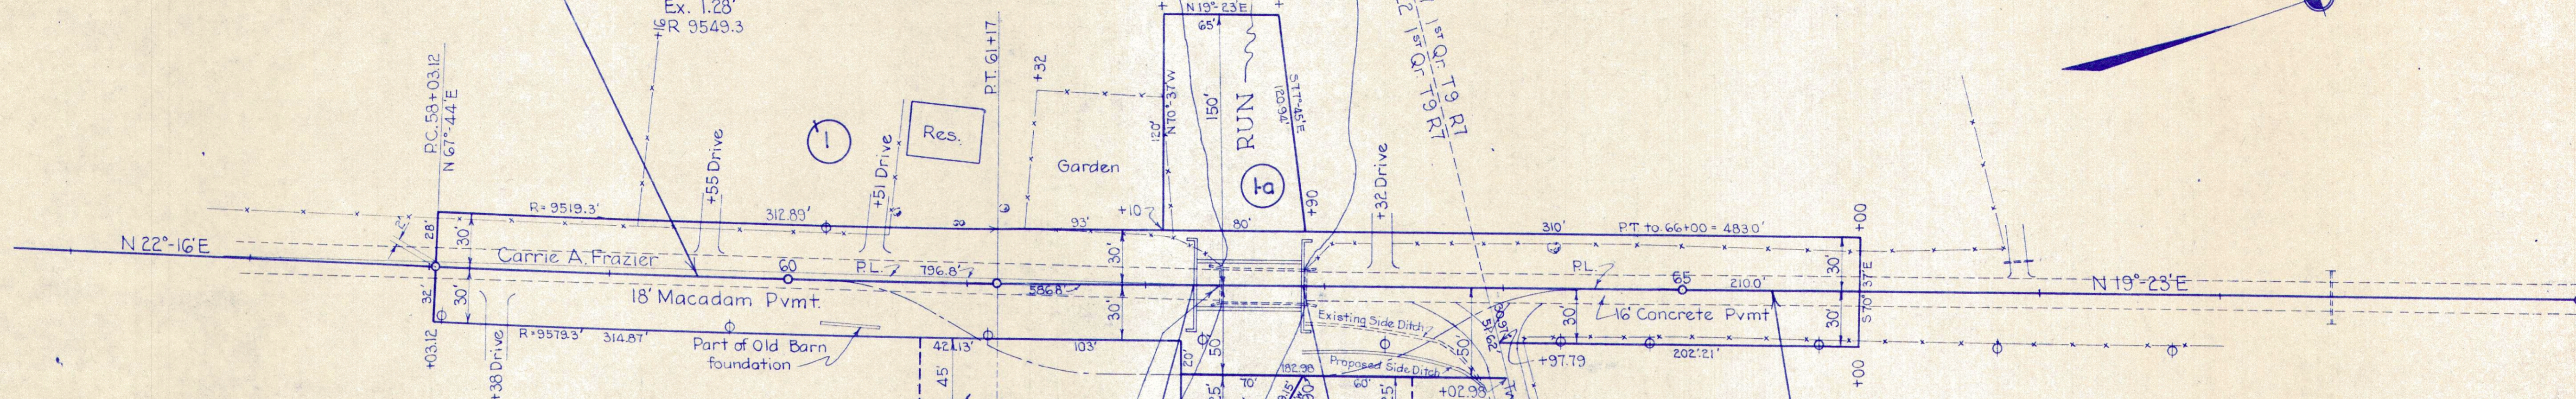

STA. 65+50 END
 OF PROJECT

Note: Point of intersect.
 of P.L. and proposed ϕ
 of Road = Sta. 62+41.5

Chas. W. Weaver
 Millersburg O.

2 2a

Lot 22, 1st Qr. T9 R7
 Chas. W. Weaver
 Sam'l. Boyd
 Lot 21, 1st Qr. T9 R7

Frank A. Snyder et al
 Millersburg O.

3

Walter E. Snyder Millersburg, O.
 D. W. Cary Millersburg, Ohio
 Helen Adams Millersburg, O.
 Frank A. Snyder Millersburg, O.

Owners of Pole Line
 The Ohio Central Telephone Corp.
 Wooster, Ohio