


C.H. 201
60' x 120'

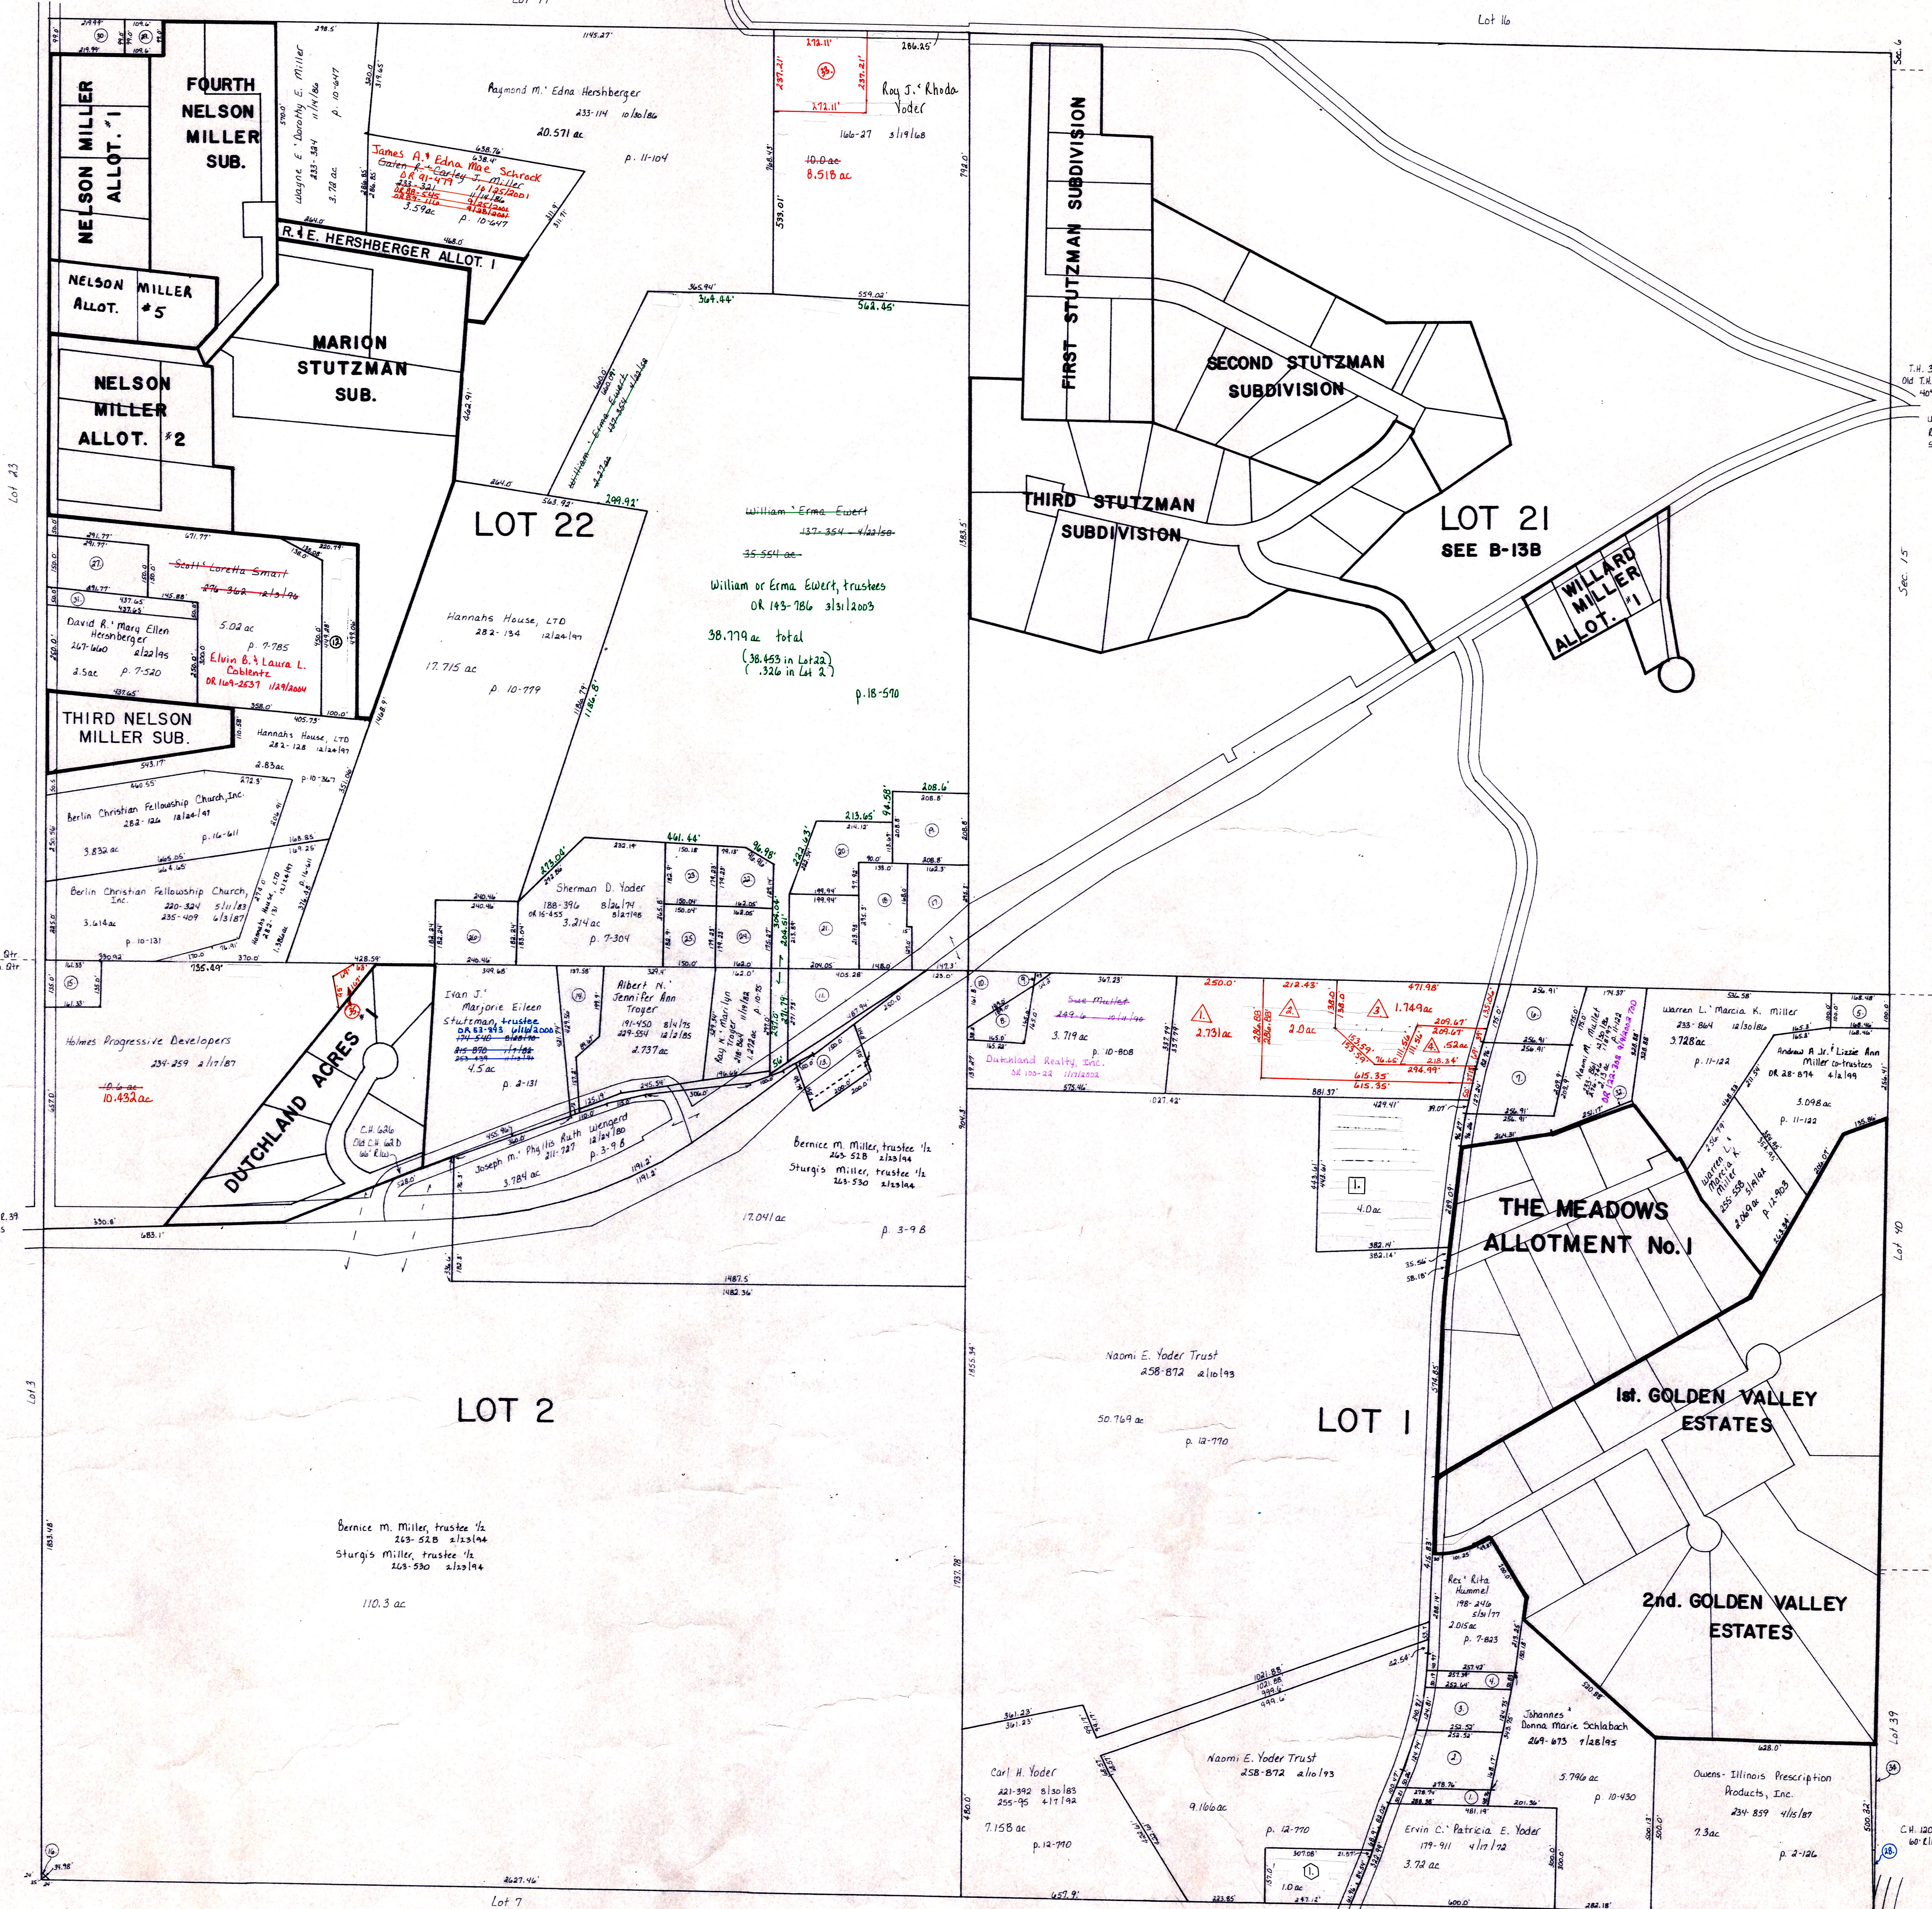

□ Warren Miller Allotment No. 1
Plat 2-204 Platted 12/20/11 B-13.D

○ M.C.C. Allotment No. 1
Plat 13-145 Platted 12/21/11 B-13.D

△ Deer Path Estates
Plat 17-834 Platted 3/28/10 B-13.D

T-9, R-6
1st. Qtr. Lots 21, 22
4th. Qtr. Lots 1, 2
BERLIN TWP.
SCALE: 1" = 200'

LET IT BE KNOWN, THIS MAP HAS BEEN PREPARED AS A REFERENCE GUIDE TO PROPERTY OWNERSHIP. WE BELIEVE THIS INFORMATION TO BE CORRECT AND CURRENT. HOWEVER, IT IS NOT INTENDED FOR ANY LEGAL USE, WHETHER IT BE IN SALES, TRANSFERS, TRADES, LEASES OF ANY TYPE, ETC., AND DO NOT ACCEPT RESPONSIBILITY FOR ERRORS OF ANY NATURE OR OMISSIONS CONTAINED HEREIN.