


T.H. 362
Old T.H. 208
No R/W

Sec. 5
T.H. 363
Old T.H. 208
No R/W

C.H. 77
60' R/W

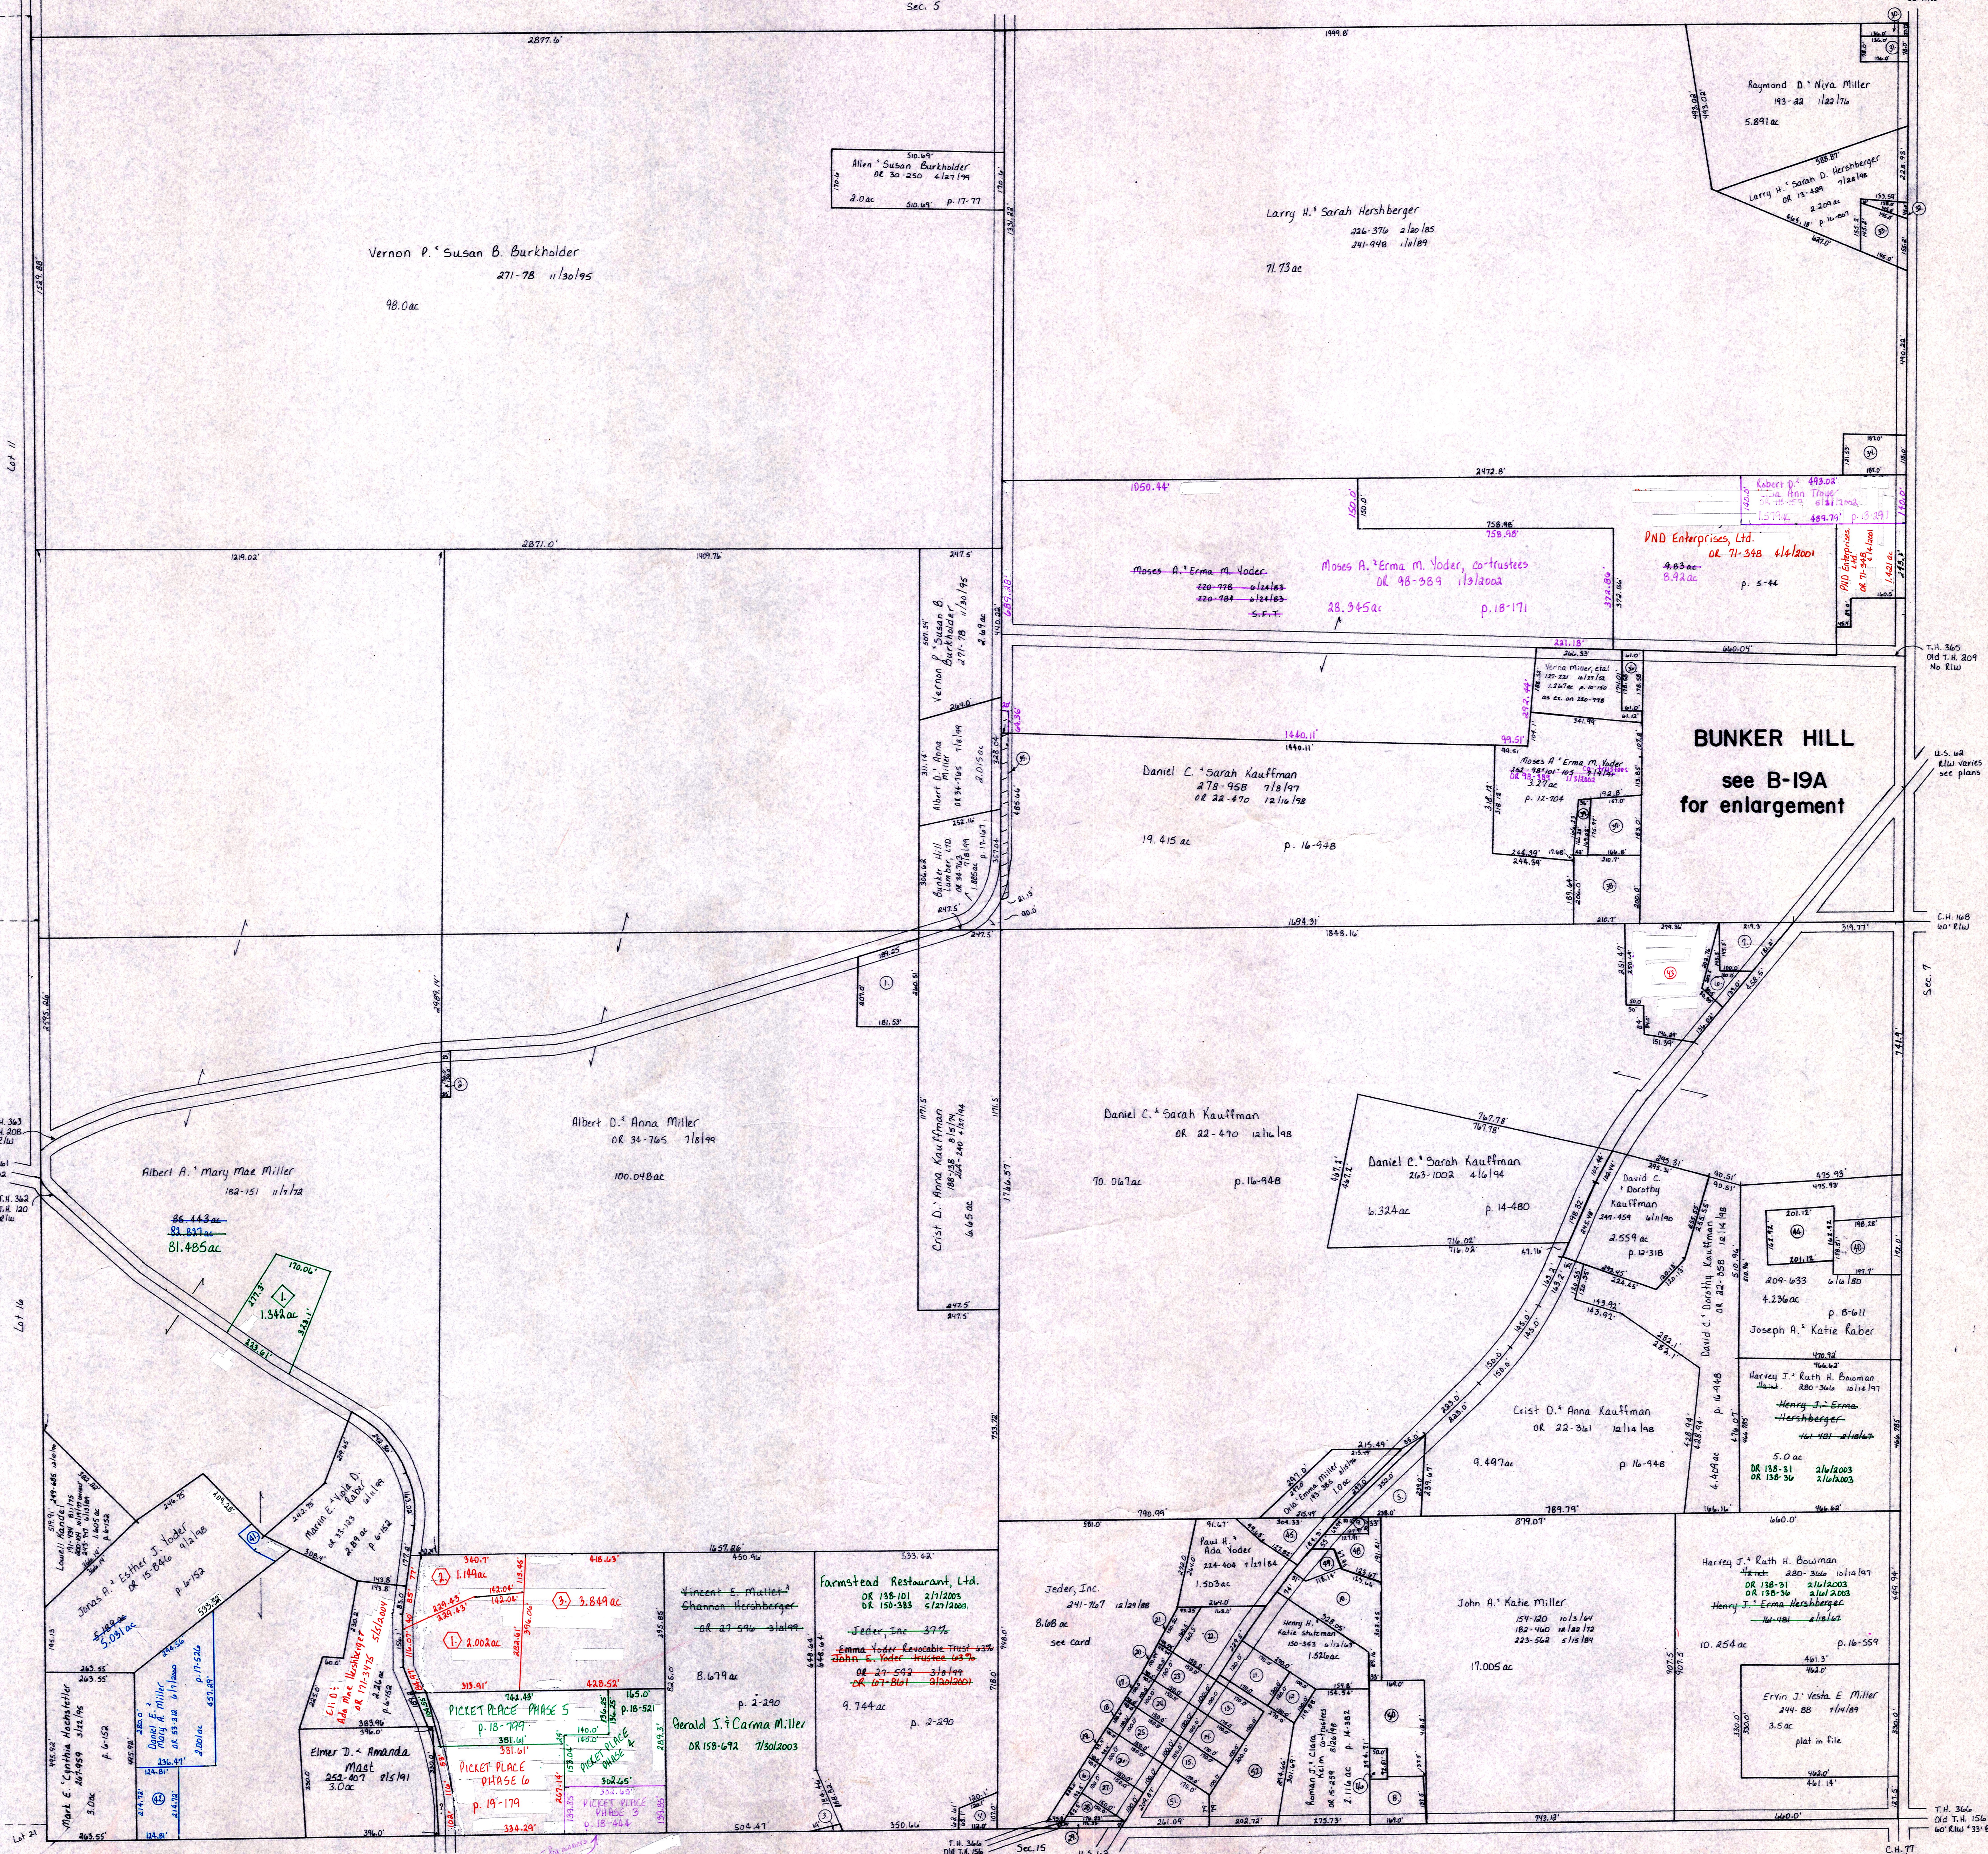

◇ Forsaken Acres Subdivision - B-A-B
 Plat 18-744 Platted 9/26/2003

◇ Meadowdale Subdivision - B-A-B
 Plat 19-193 Platted 9/16/2004

T-9, R-5,
Sec. 6
BERLIN TWP.
 SCALE: 1" = 200'

LET IT BE KNOWN, THIS MAP HAS BEEN PREPARED AS A REFERENCE GUIDE TO PROPERTY OWNERSHIP. WE BELIEVE THIS INFORMATION TO BE CORRECT AND CURRENT, HOWEVER, IT IS NOT INTENDED FOR ANY LEGAL USE, WHETHER IT BE IN SALES, TRANSFERS, TRUSTS, LEASES OF ANY TYPE, ETC., AND DO NOT ACCEPT RESPONSIBILITY FOR ERRORS OF ANY NATURE OR OMISSIONS CONTAINED HEREIN.