


SECTION 5

SECTION 7

SECTION 15

T-8, R-4, Sec. 6  
CLARK TWP.  
SCALE: 1" = 200'

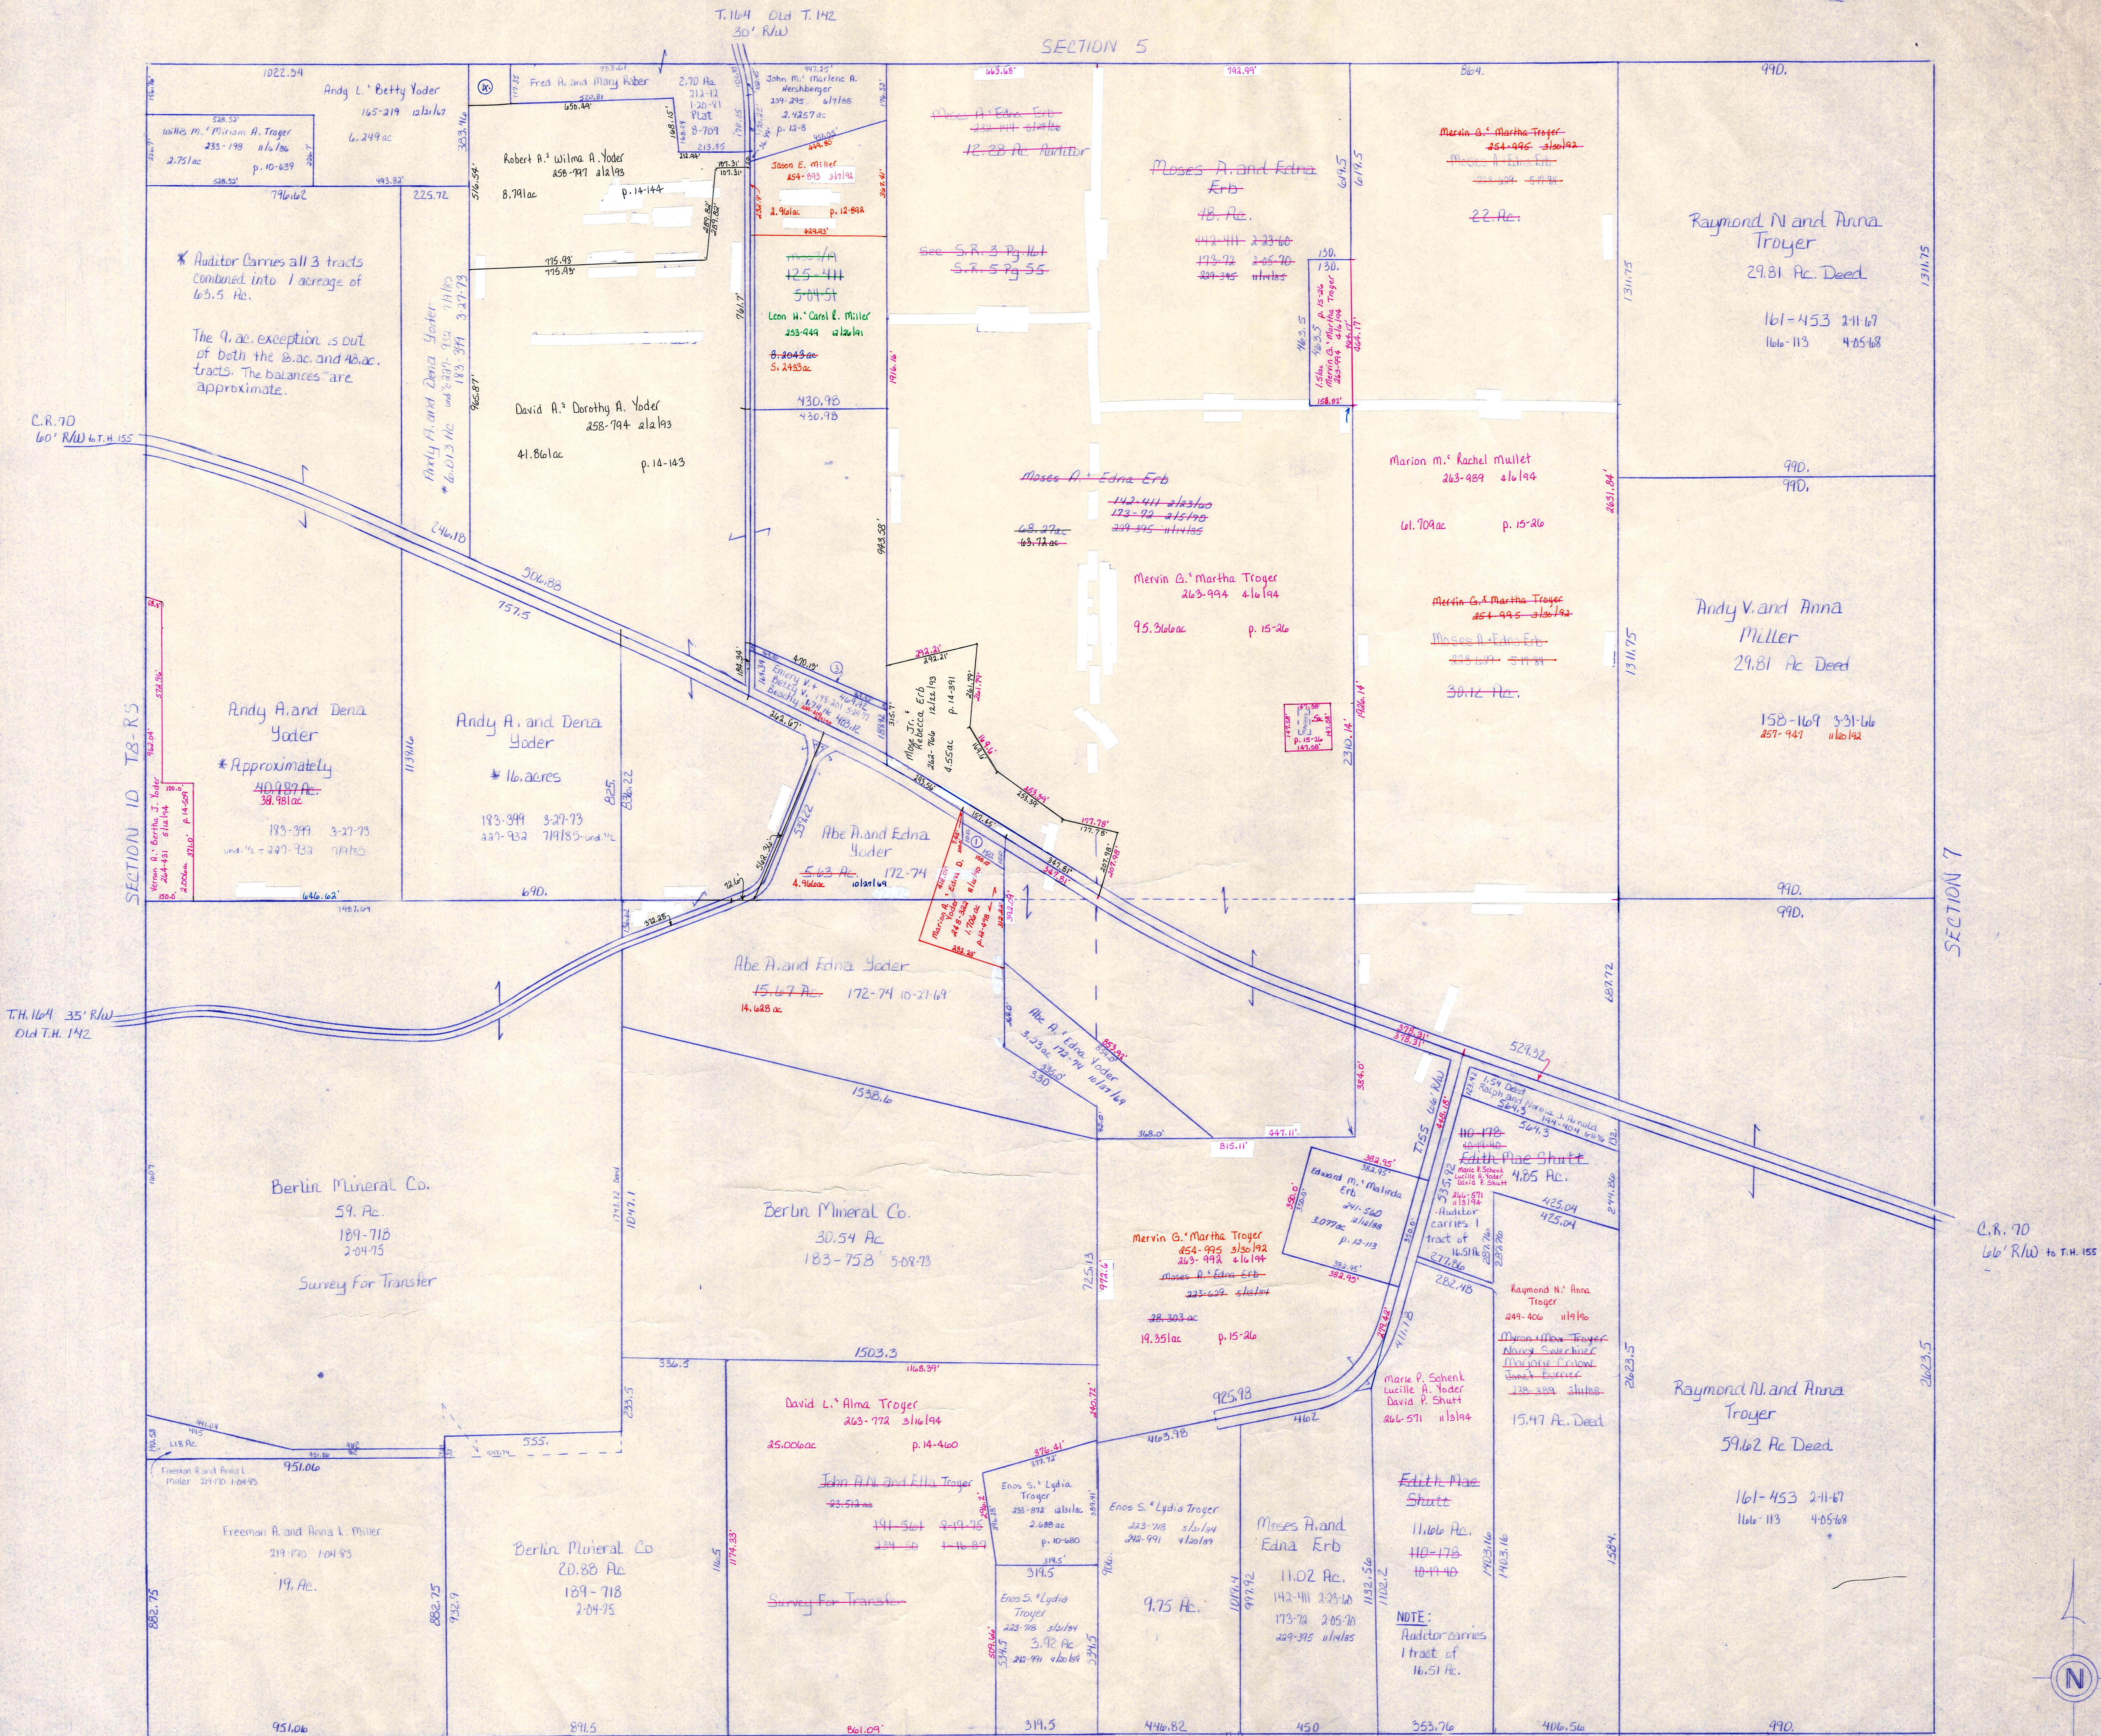

1. 34 Marion A. or Edna D. Yoder 243-727 1/21/189
2. 54- 244-202 10/18/82 Andy L. and Betty Yoder (Leads don't match deed)
3. Emerg. v. Betty V. Beachy 223-106 10/18/189 .197 ac p. 10-637
4. Andy L. Betty Yoder 217-381 10/18/82, 244-202 7/26/189 .394 ac. cal.

LET IT BE KNOWN, THIS MAP HAS BEEN PREPARED AS A REFERENCE GUIDE TO PROPERTY OWNERSHIP. WE BELIEVE THIS INFORMATION TO BE CORRECT AND CURRENT, HOWEVER, IT IS NOT INTENDED FOR ANY LEGAL USE, WHETHER IT BE IN SALES, TRANSFERS, TRACES, LEASES OF ANY TYPE, ETC. AND DO NOT ACCEPT RESPONSIBILITY FOR ERRORS OF ANY NATURE OR OMISSIONS CONTAINED HEREIN.