


Berlin Township

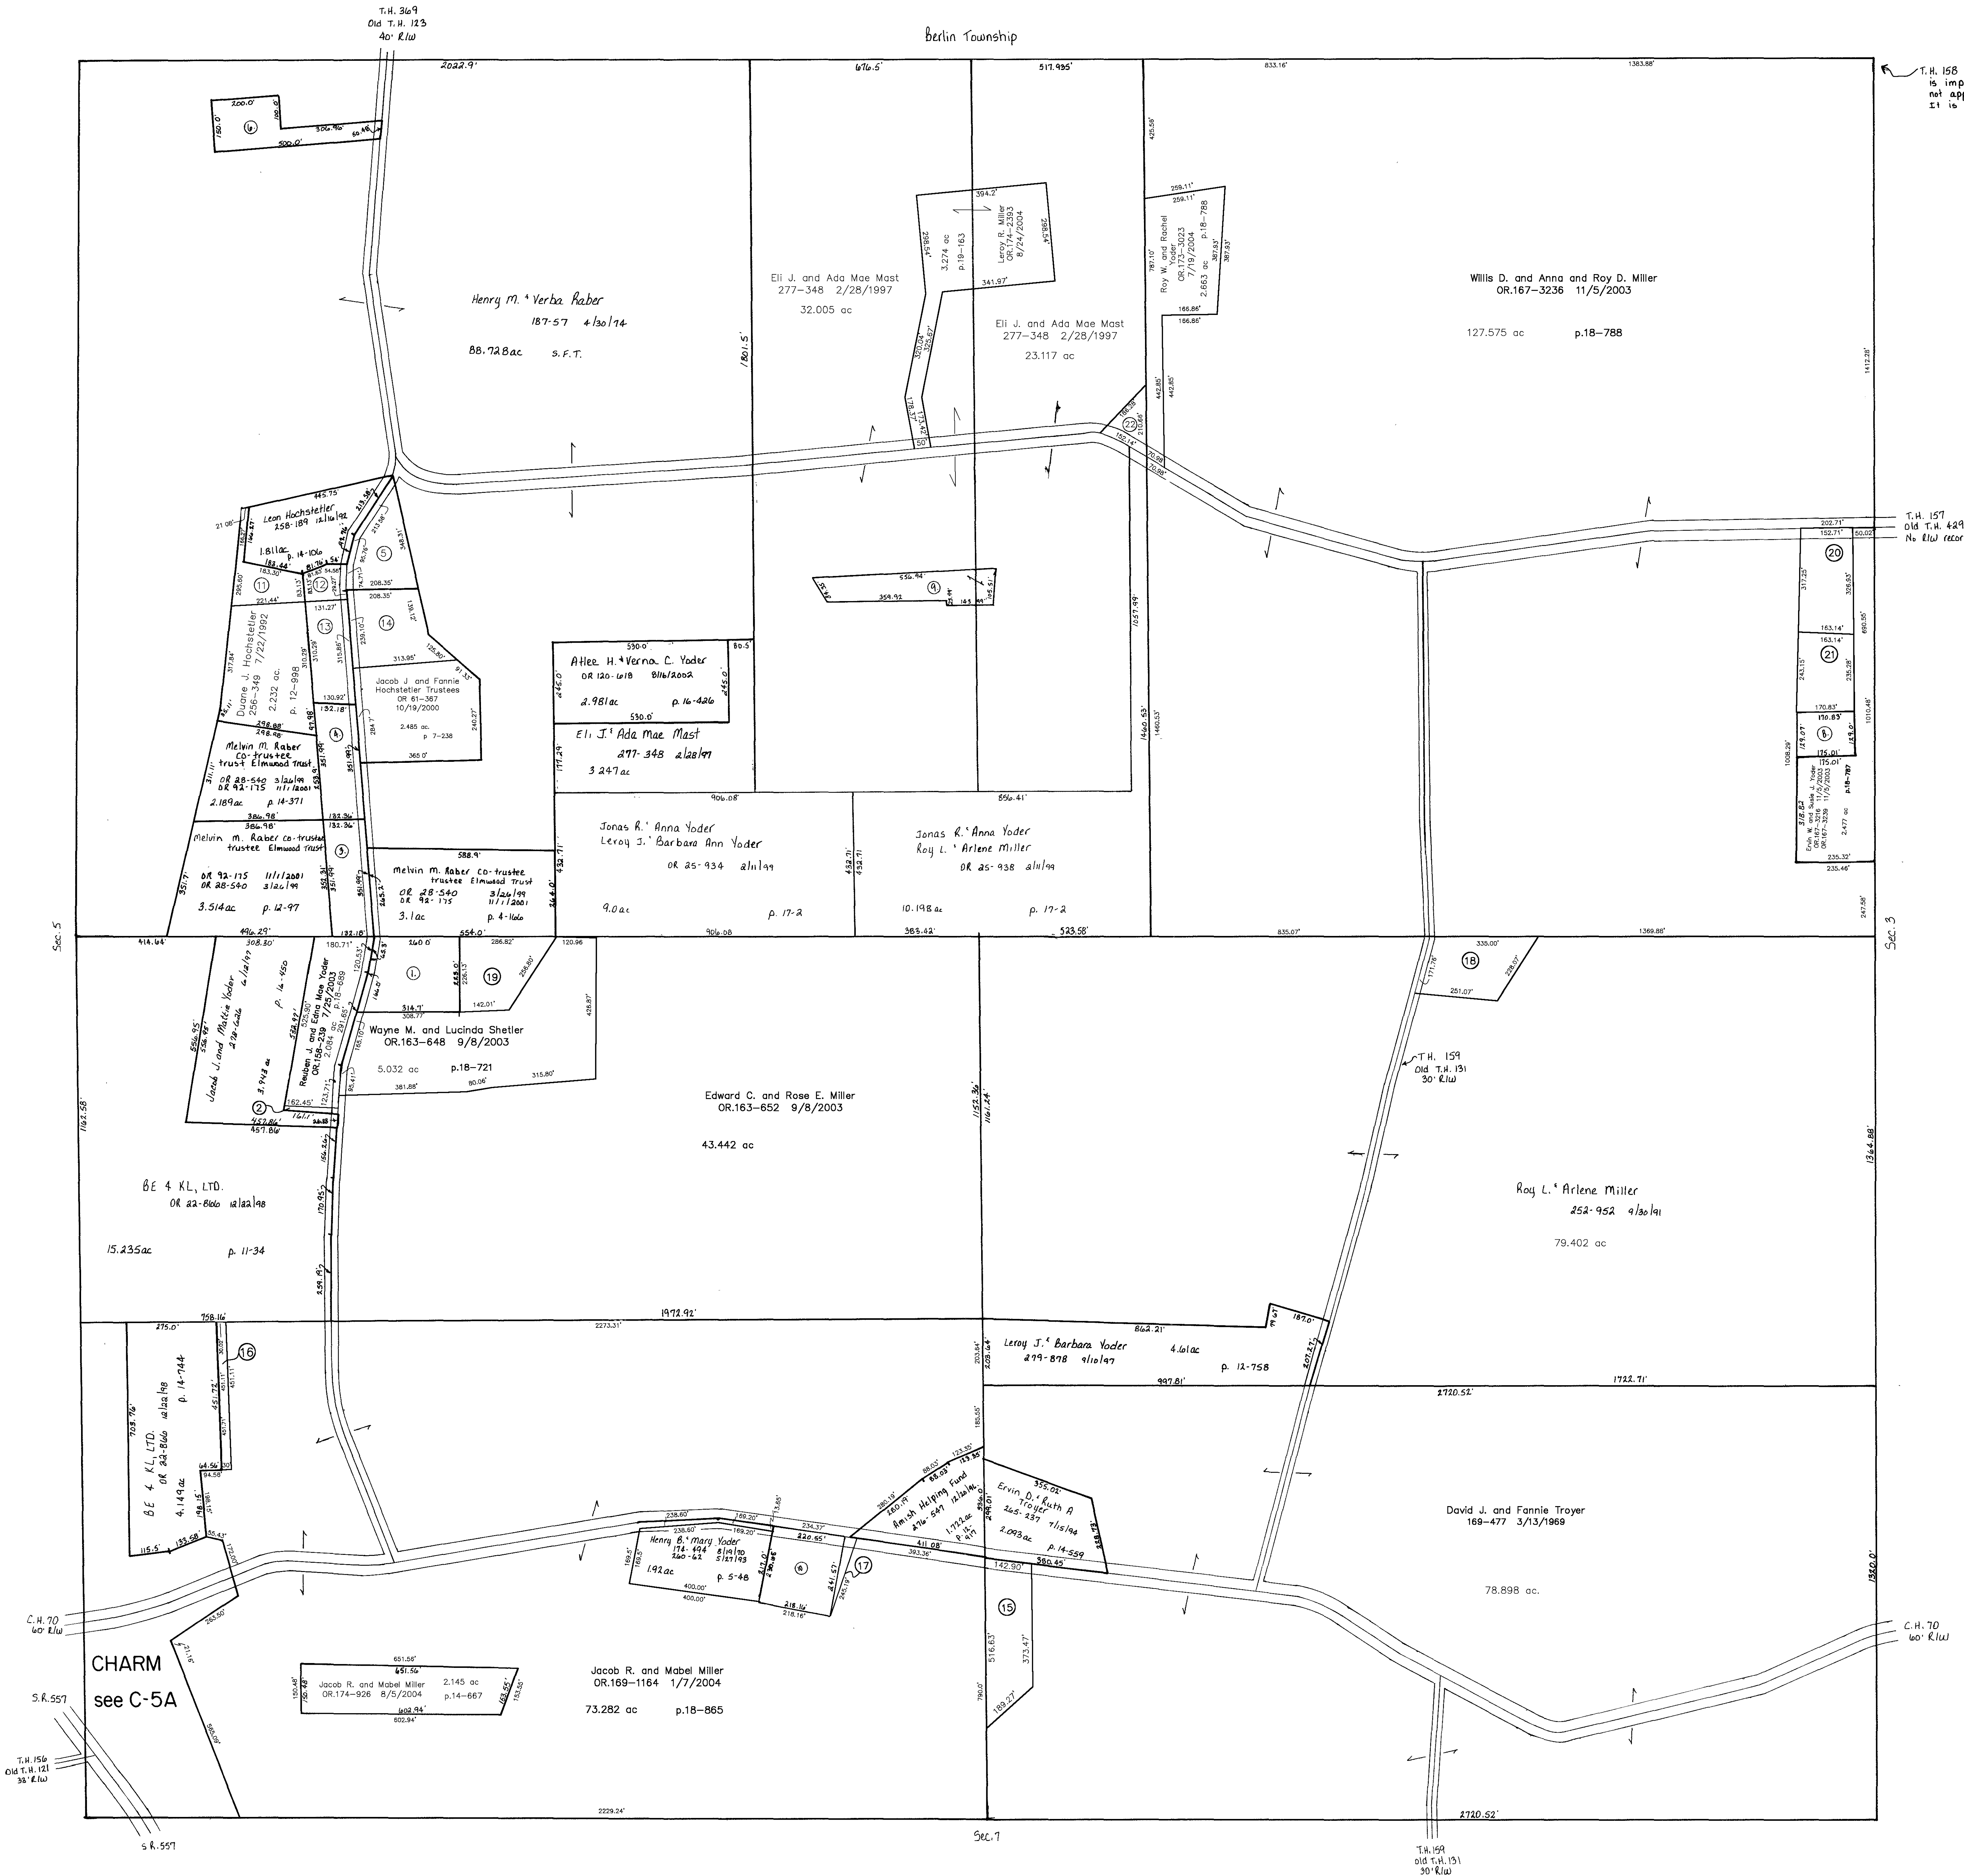

T.H. 156 (old T.H. 152) is impossible and does not appear on the aerial. It is somewhere in this area.

T.H. 157 Old T.H. 429 No. E/W record

T.H. 159 Old T.H. 151 No. E/W

T.H. 159 Old T.H. 151 No. E/W

Updated: 9/1/2004

T-8, R-5, Sec. 4  
Clark Township

Holmes County, Ohio scale: 1" = 200'

LET IT BE KNOWN, THIS MAP HAS BEEN PREPARED AS A REFERENCE GUIDE TO PROPERTY OWNERSHIP AND CURRENT. HOWEVER, IT IS NOT INTENDED FOR ANY LEGAL USE, WHETHER IT BE IN SALES, TRANSFERS, TRADES, LEASES OF ANY TYPE, ETC., AND DO NOT ACCEPT RESPONSIBILITY FOR ERRORS OF ANY NATURE OR OMISSIONS CONTAINED HEREIN.

**C-10**