



Mechanic Township T8, R6, Sec. 21 MC-33

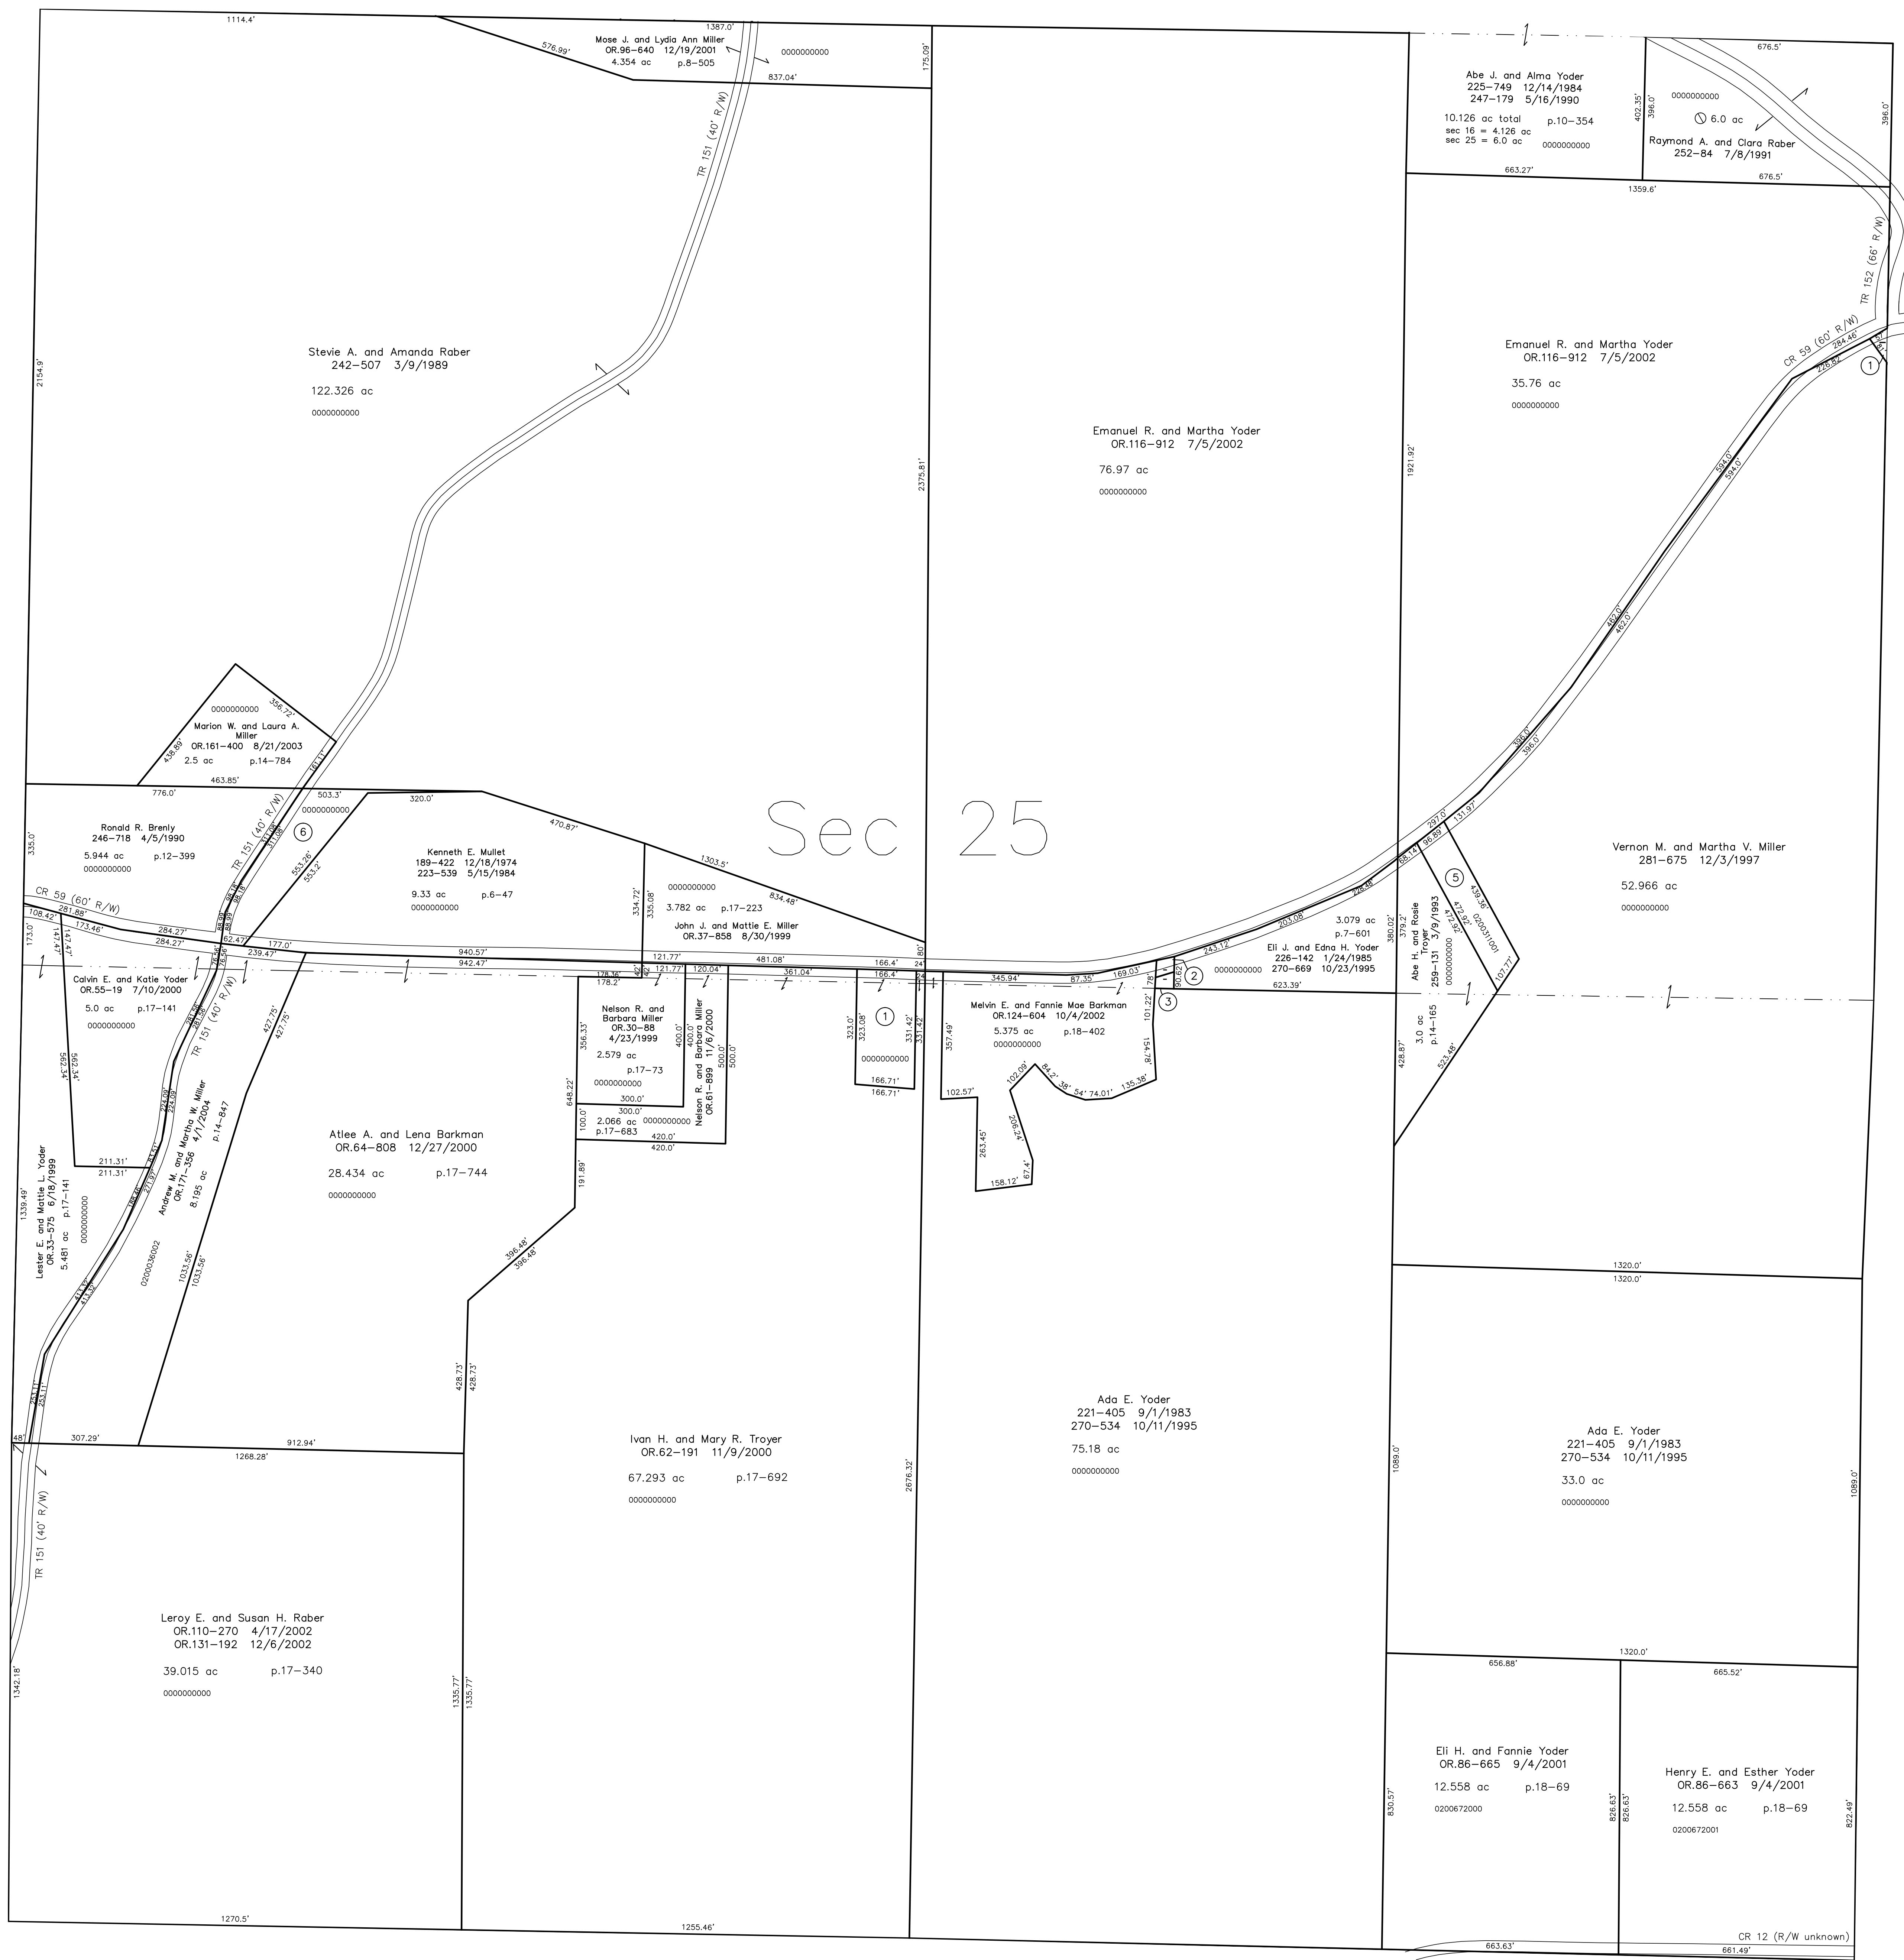

T8, R5, Sec. 24 C-06

Coshocton County

- 0000000000 ① Daniel R. and Suzie Miller
260-588 7/7/1993
1.25 ac p.14-249
- 0000000000 ② Ada E. Yoder
221-405 9/1/1983
270-534 11/10/1995
unknown ac
- 0000000000 ③ Ada E. Yoder
221-405 9/1/1983
270-534 11/10/1995
0.029 ac
- 0000000000 ④ Ervin M. and Katie Miller
281-673 12/3/1997
0.004 ac p.16-594
- 0200311001 ⑤ Abe H. and Rosie Troyer
OR.68-865 3/2/2001
1.0 ac p.17-800
- 0000000000 ⑥ Kenneth E. Mullet
OR.39-928 10/4/1999
1.55 ac p.17-257

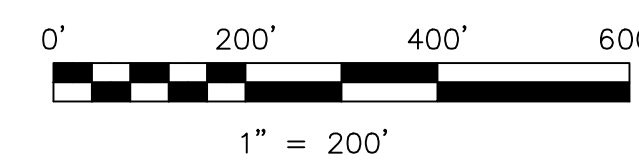

LET IT BE KNOWN, THIS MAP HAS BEEN PREPARED AS A REFERENCE GUIDE TO PROPERTY OWNERSHIP. WE BELIEVE THIS INFORMATION TO BE CORRECT AND CURRENT, HOWEVER IT IS NOT INTENDED FOR ANY LEGAL USE, WHETHER IT BE IN SALES, TRANSFERS, TRAILS, LEASES OF ANY TYPE, ETC., AND DO NOT ACCEPT RESPONSIBILITY FOR ERRORS OF ANY NATURE OR OMISSIONS CONTAINED HEREIN.

⊙ new survey required
○ for next transfer

Last Revision: 5/1/2004

T-8, R5, Sec.25
Clark Twp.
Holmes County, Ohio

C-01

