


Walnut Creek Twp

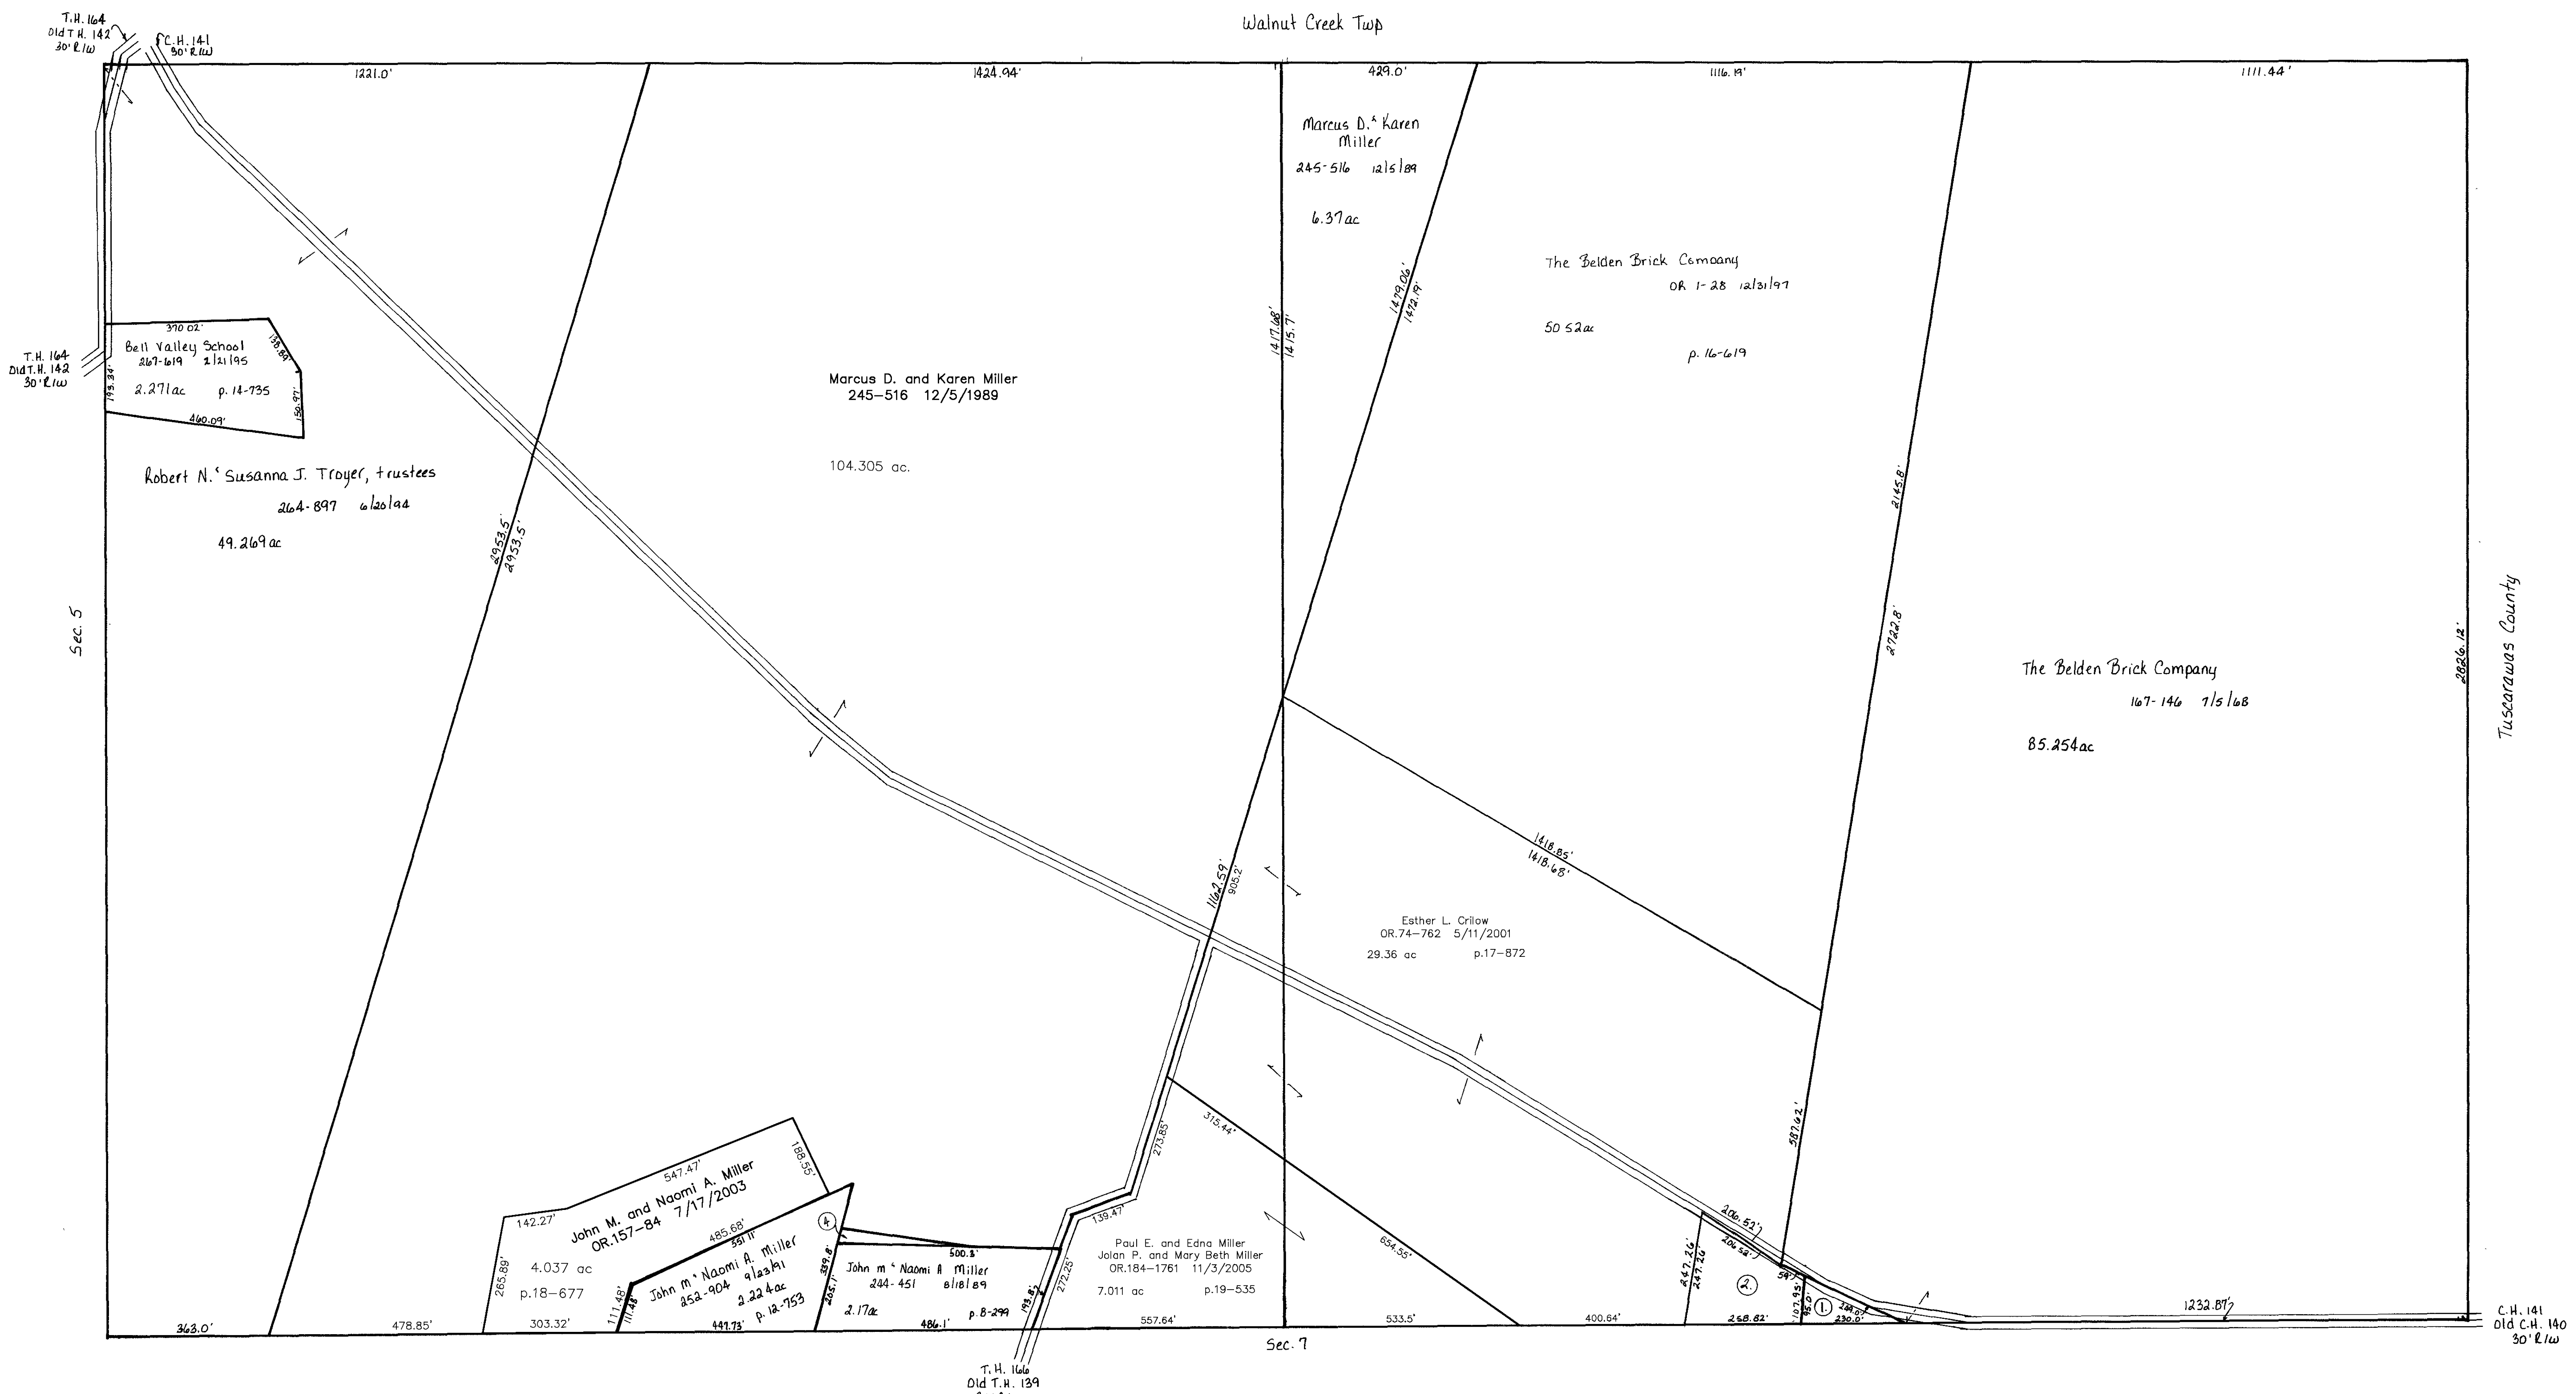

- ① TROYER ROBERT A. AND RUBY ELLEN  
OR.0049-424 3/28/2000  
0.25 ac
- ② BROOKS FORREST E. JR. AND KAREN A.  
OR.0071-647 4/9/2001  
1.0 ac p.17-843
- ③ Not used
- ④ MILLER JOHN M. AND NAOMI  
267-405 1/25/1995  
0.094 ac p.14-713

Last Revision: 11/3/2005

T- 8, R-4, Sec. 4  
Clark Township

Holmes County, Ohio scale: 1"=200'

LET IT BE KNOWN, THIS MAP HAS BEEN PREPARED AS A REFERENCE GUIDE TO PROPERTY OWNERSHIP. WE BELIEVE THIS INFORMATION TO BE CORRECT AND CURRENT, HOWEVER, IT IS NOT INTENDED FOR ANY LEGAL USE, WHETHER IT BE IN SALES, TRANSFERS, TRADES, LEASES OF ANY TYPE, ETC., AND DO NOT ACCEPT RESPONSIBILITY FOR ERRORS OF ANY NATURE OR OMISSIONS CONTAINED HEREIN.

**C-35**