


T8, R5, Sec. 25 C-26


Tuscarawas County, Auburn Township T8, R4, Sec. 23

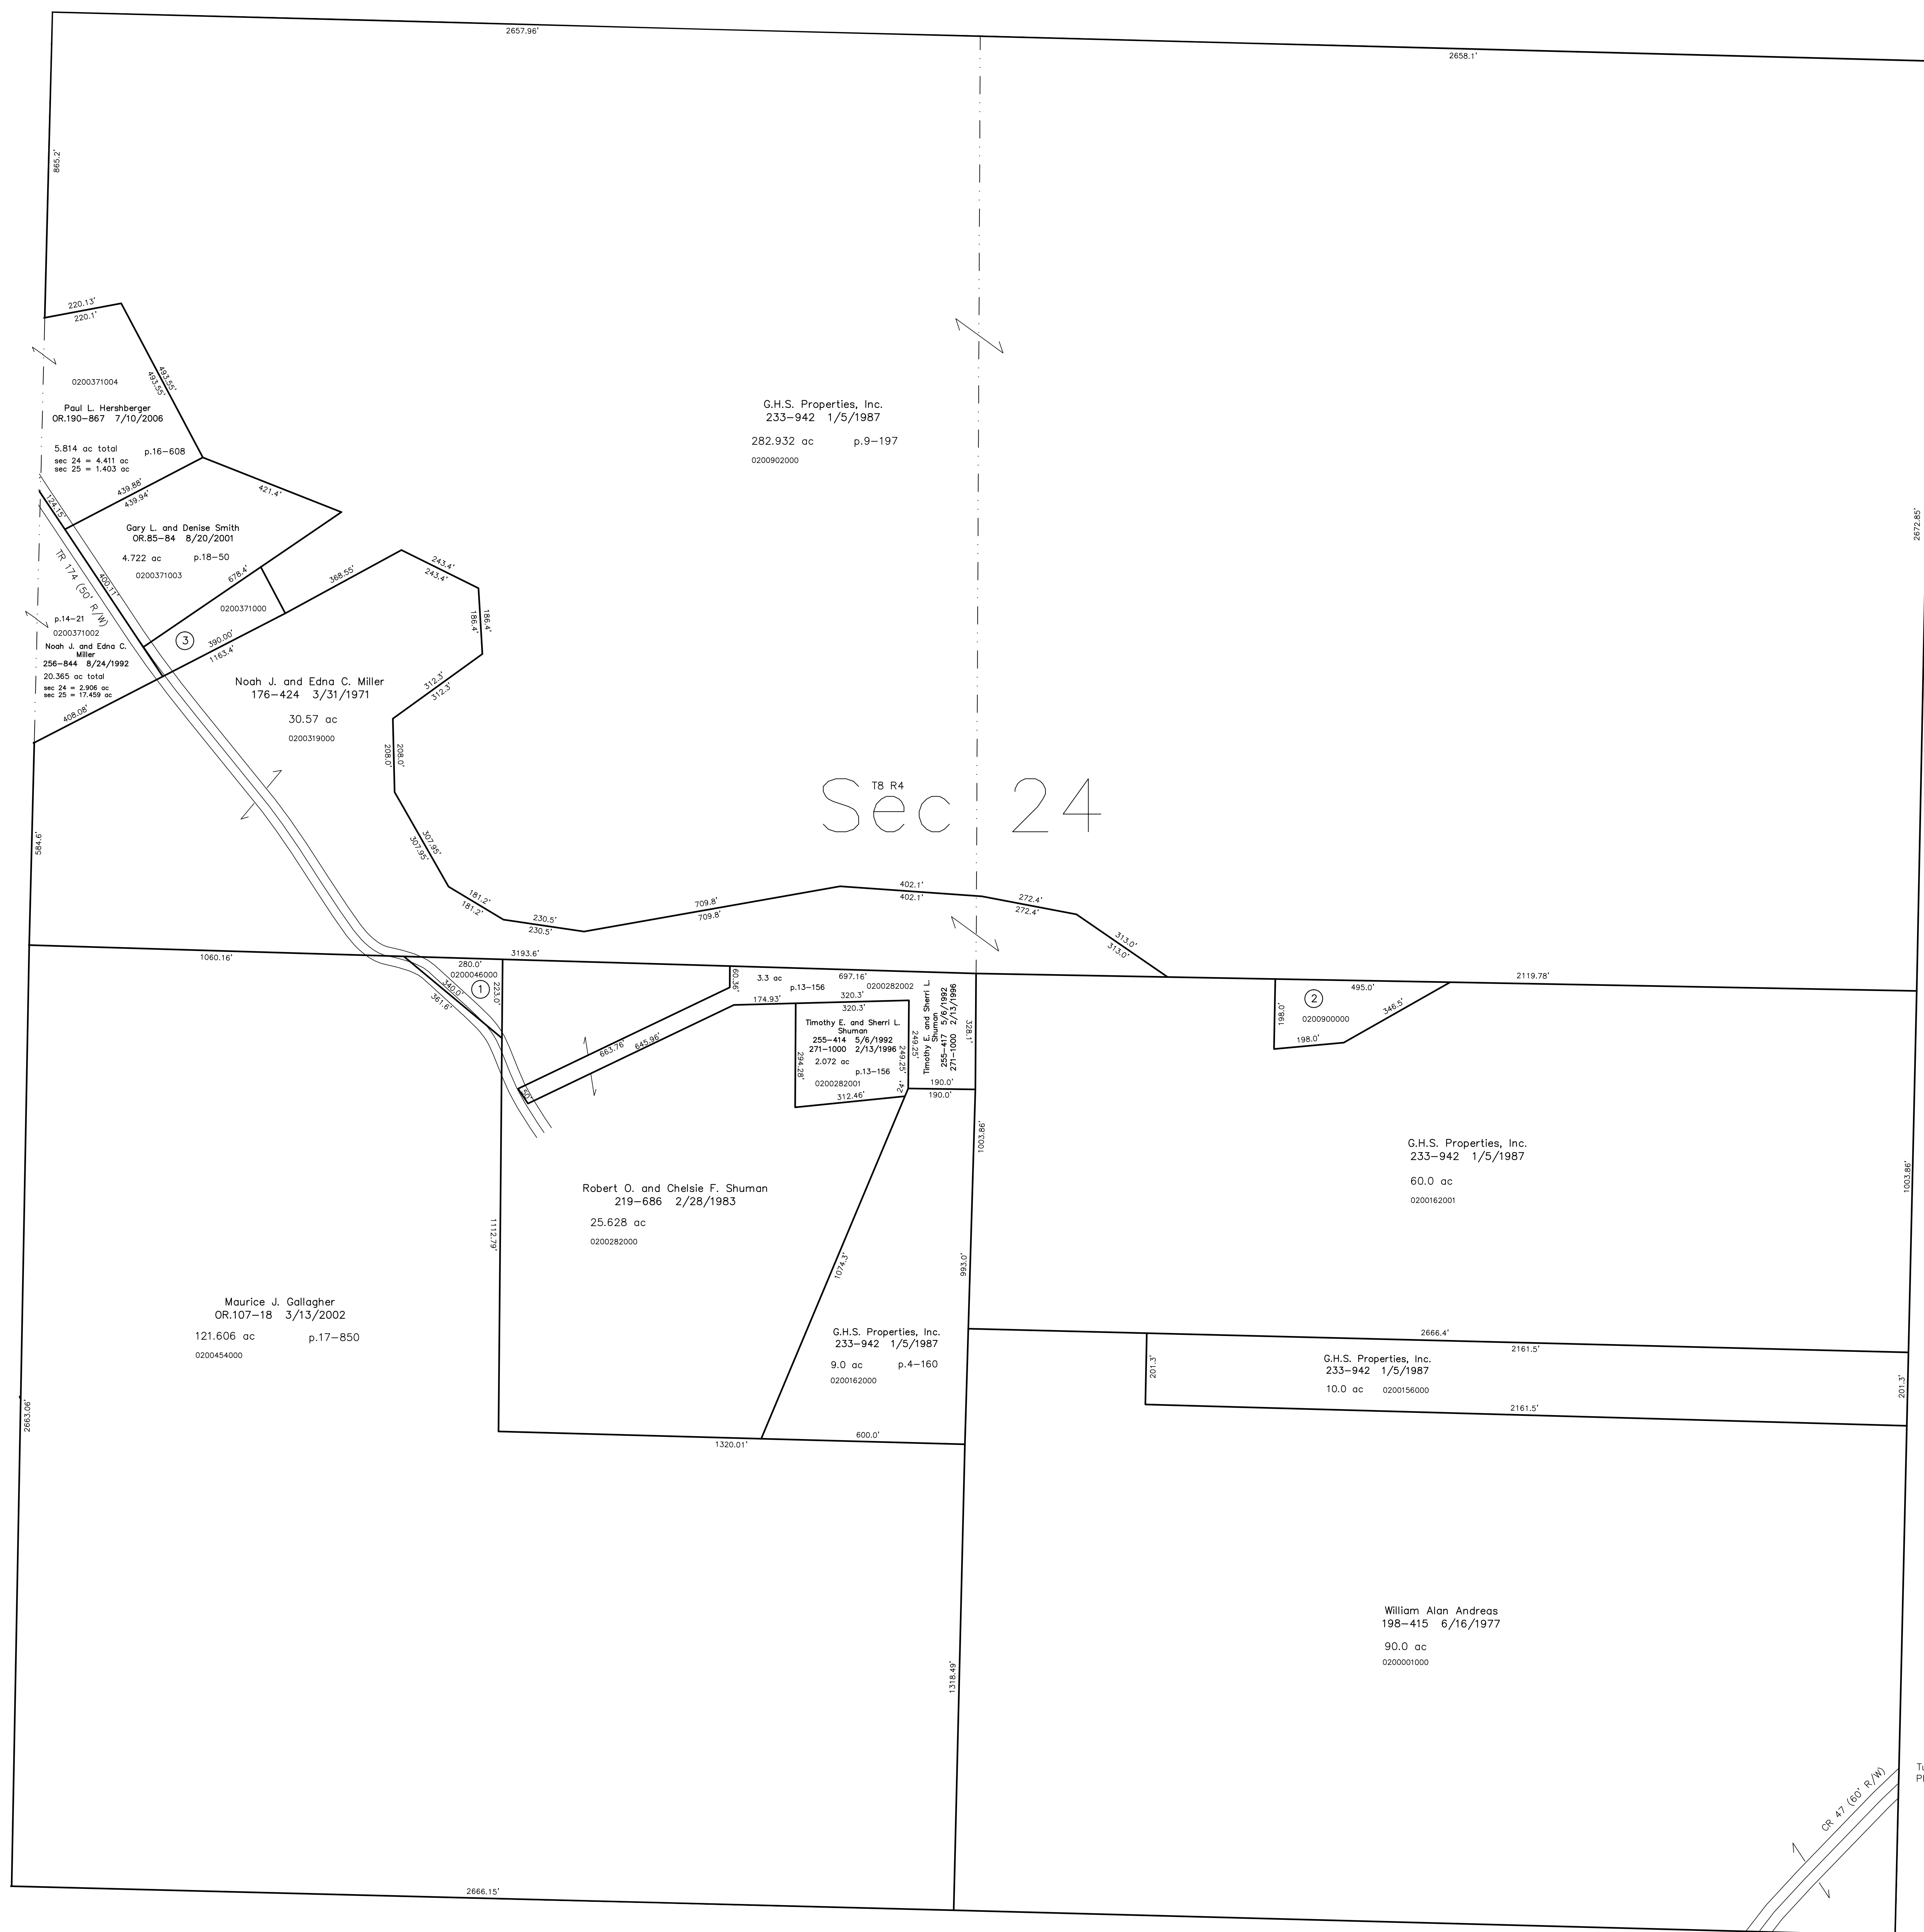

T8 R4
Sec 24

- 0200046000 ① Daniel J. Jr. and Cindy A. Tice
235-332 5/29/1987
0.72 ac
- 0200900000 ② G.H.S. Properties, Inc.
233-942 1/5/1987
1.45 ac p.9-197
- 0200371000 ③ G.H.S. Properties
265-556 8/16/1994
1.126 ac p.12-684

Tuscarawas County, Bucks Township T7, R4, Sec. 4

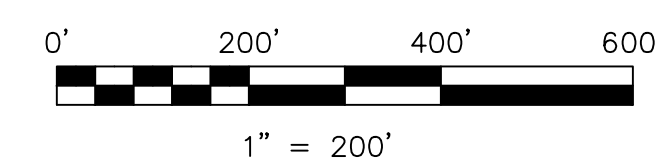

LET IT BE KNOWN, THIS MAP HAS BEEN PREPARED AS A REFERENCE GUIDE TO PROPERTY OWNERSHIP. WE BELIEVE THIS INFORMATION TO BE CORRECT AND CURRENT, HOWEVER IT IS NOT INTENDED FOR ANY LEGAL USE, WHETHER IT BE IN SALES, TRANSFERS, TRADES, LEASES OF ANY TYPE, ETC., AND DO NOT ACCEPT RESPONSIBILITY FOR ERRORS OF ANY NATURE OR OMISSIONS CONTAINED HEREIN.

⊙ new survey required for next transfer

Last Revision: 7/10/2006

T-8, R-4, Sec.24
Clark Twp.
Holmes County, Ohio

C-31

