


0200880001 Abe H. and Ina Mast
OR.208-2689 1/27/2009
0.012 ac p.19-1455

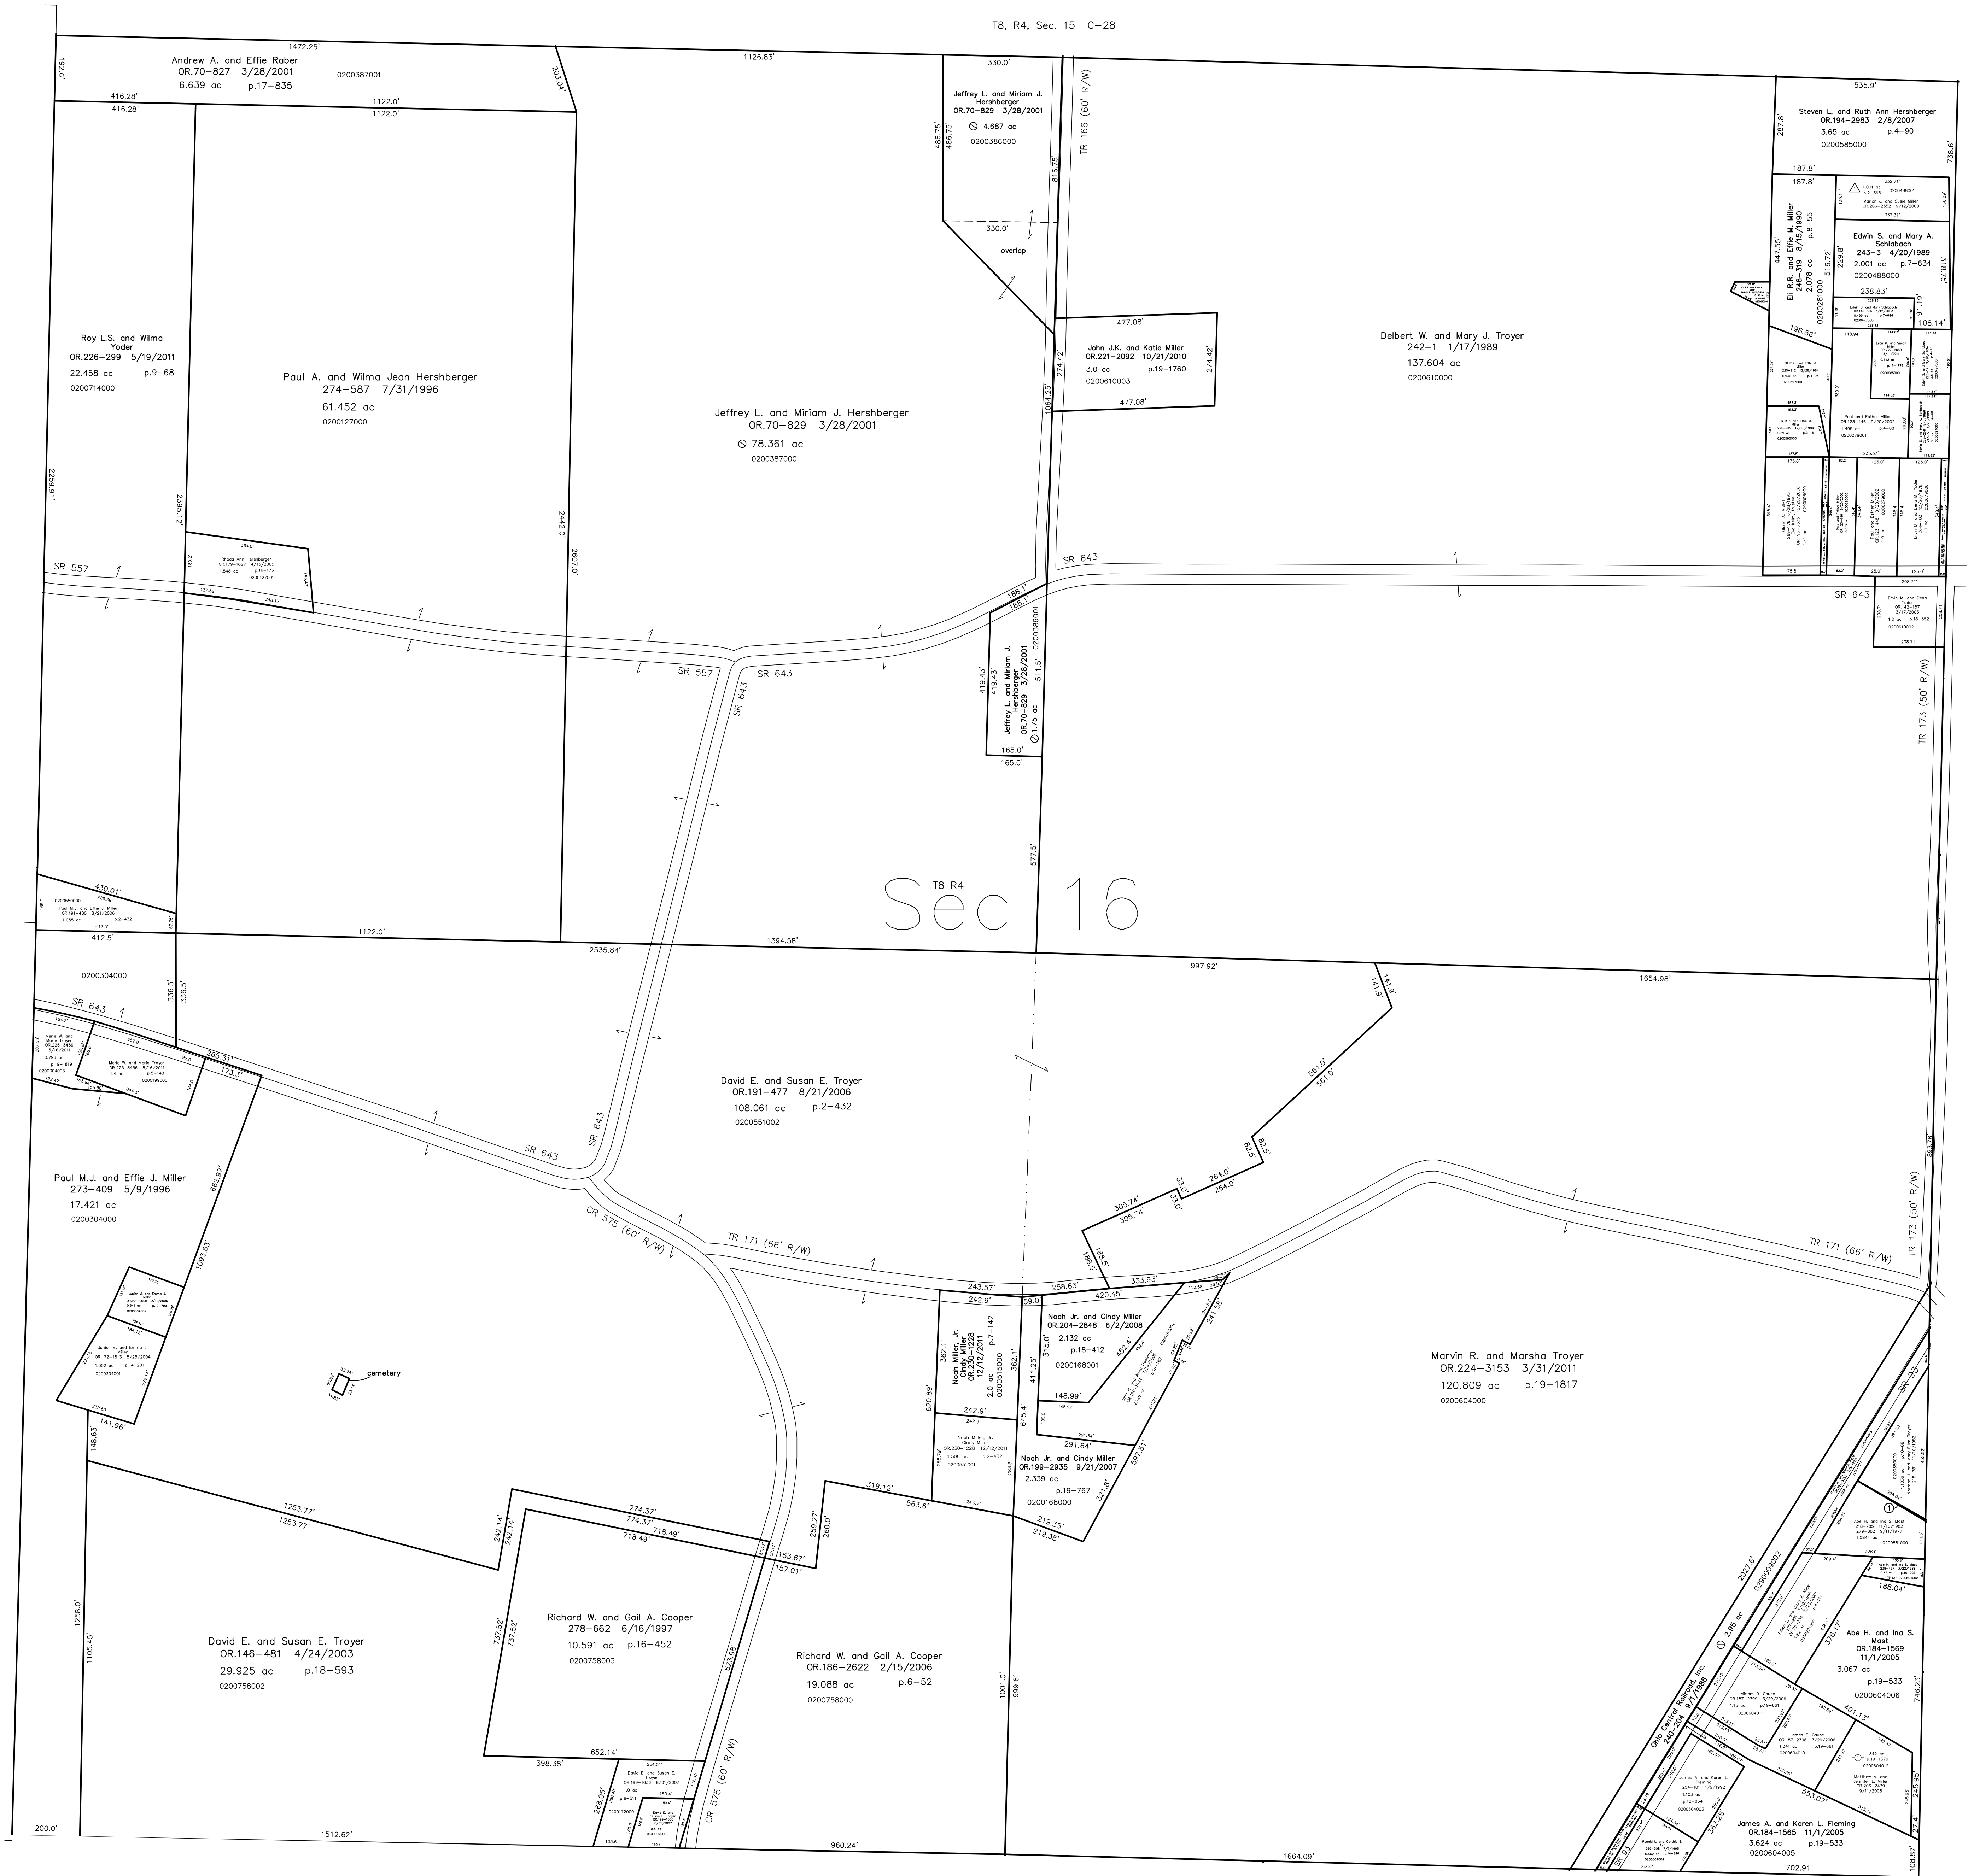


Sec 16

T8, R5, Sec. 20 C-22

T8, R4, Sec. 17 C-32

- Brush Run Subdivision
Plat 2-365 Platted 7/31/2003
- Train View Subdivision
Plat 19-1379 Platted 9/5/2008

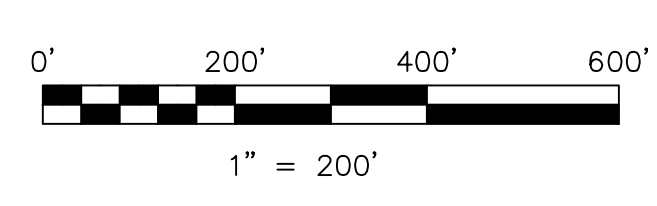

LET IT BE KNOWN, THIS MAP HAS BEEN PREPARED AS A REFERENCE GUIDE TO PROPERTY OWNERSHIP. WE BELIEVE THIS INFORMATION TO BE CORRECT AND CURRENT, HOWEVER IT IS NOT INTENDED FOR ANY LEGAL USE, WHETHER IT BE IN SALES, TRANSFERS, TRADES, LEASES OF ANY TYPE, ETC., AND DO NOT ACCEPT RESPONSIBILITY FOR ERRORS OF ANY NATURE OR OMISSIONS CONTAINED HEREIN.

new survey required for next transfer

Last Revision: 12/12/2011

T-8, R-4, Sec.16
Clark Twp.
Holmes County, Ohio

C-27

