


- 0200932003 ① Jason Lynn and Gloria Beachy  
OR 180-3415 6/17/2005  
OR 201-289 11/19/2007  
0.027 ac p.19-433
- 0200742004 ② Andy D. and Ada A. Miller  
OR 179-2359 4/25/2005  
0.02 ac p.19-372
- 0200742003 ③ Andy D. and Ada A. Miller  
OR 179-2359 4/25/2005  
0.058 ac p.19-372
- 0200932001 ④ Marcus L. and Monica R. Mullett  
OR 187-2497 3/31/2006  
0.032 ac p.12-837


T8, R5, Sec. 6 C-29

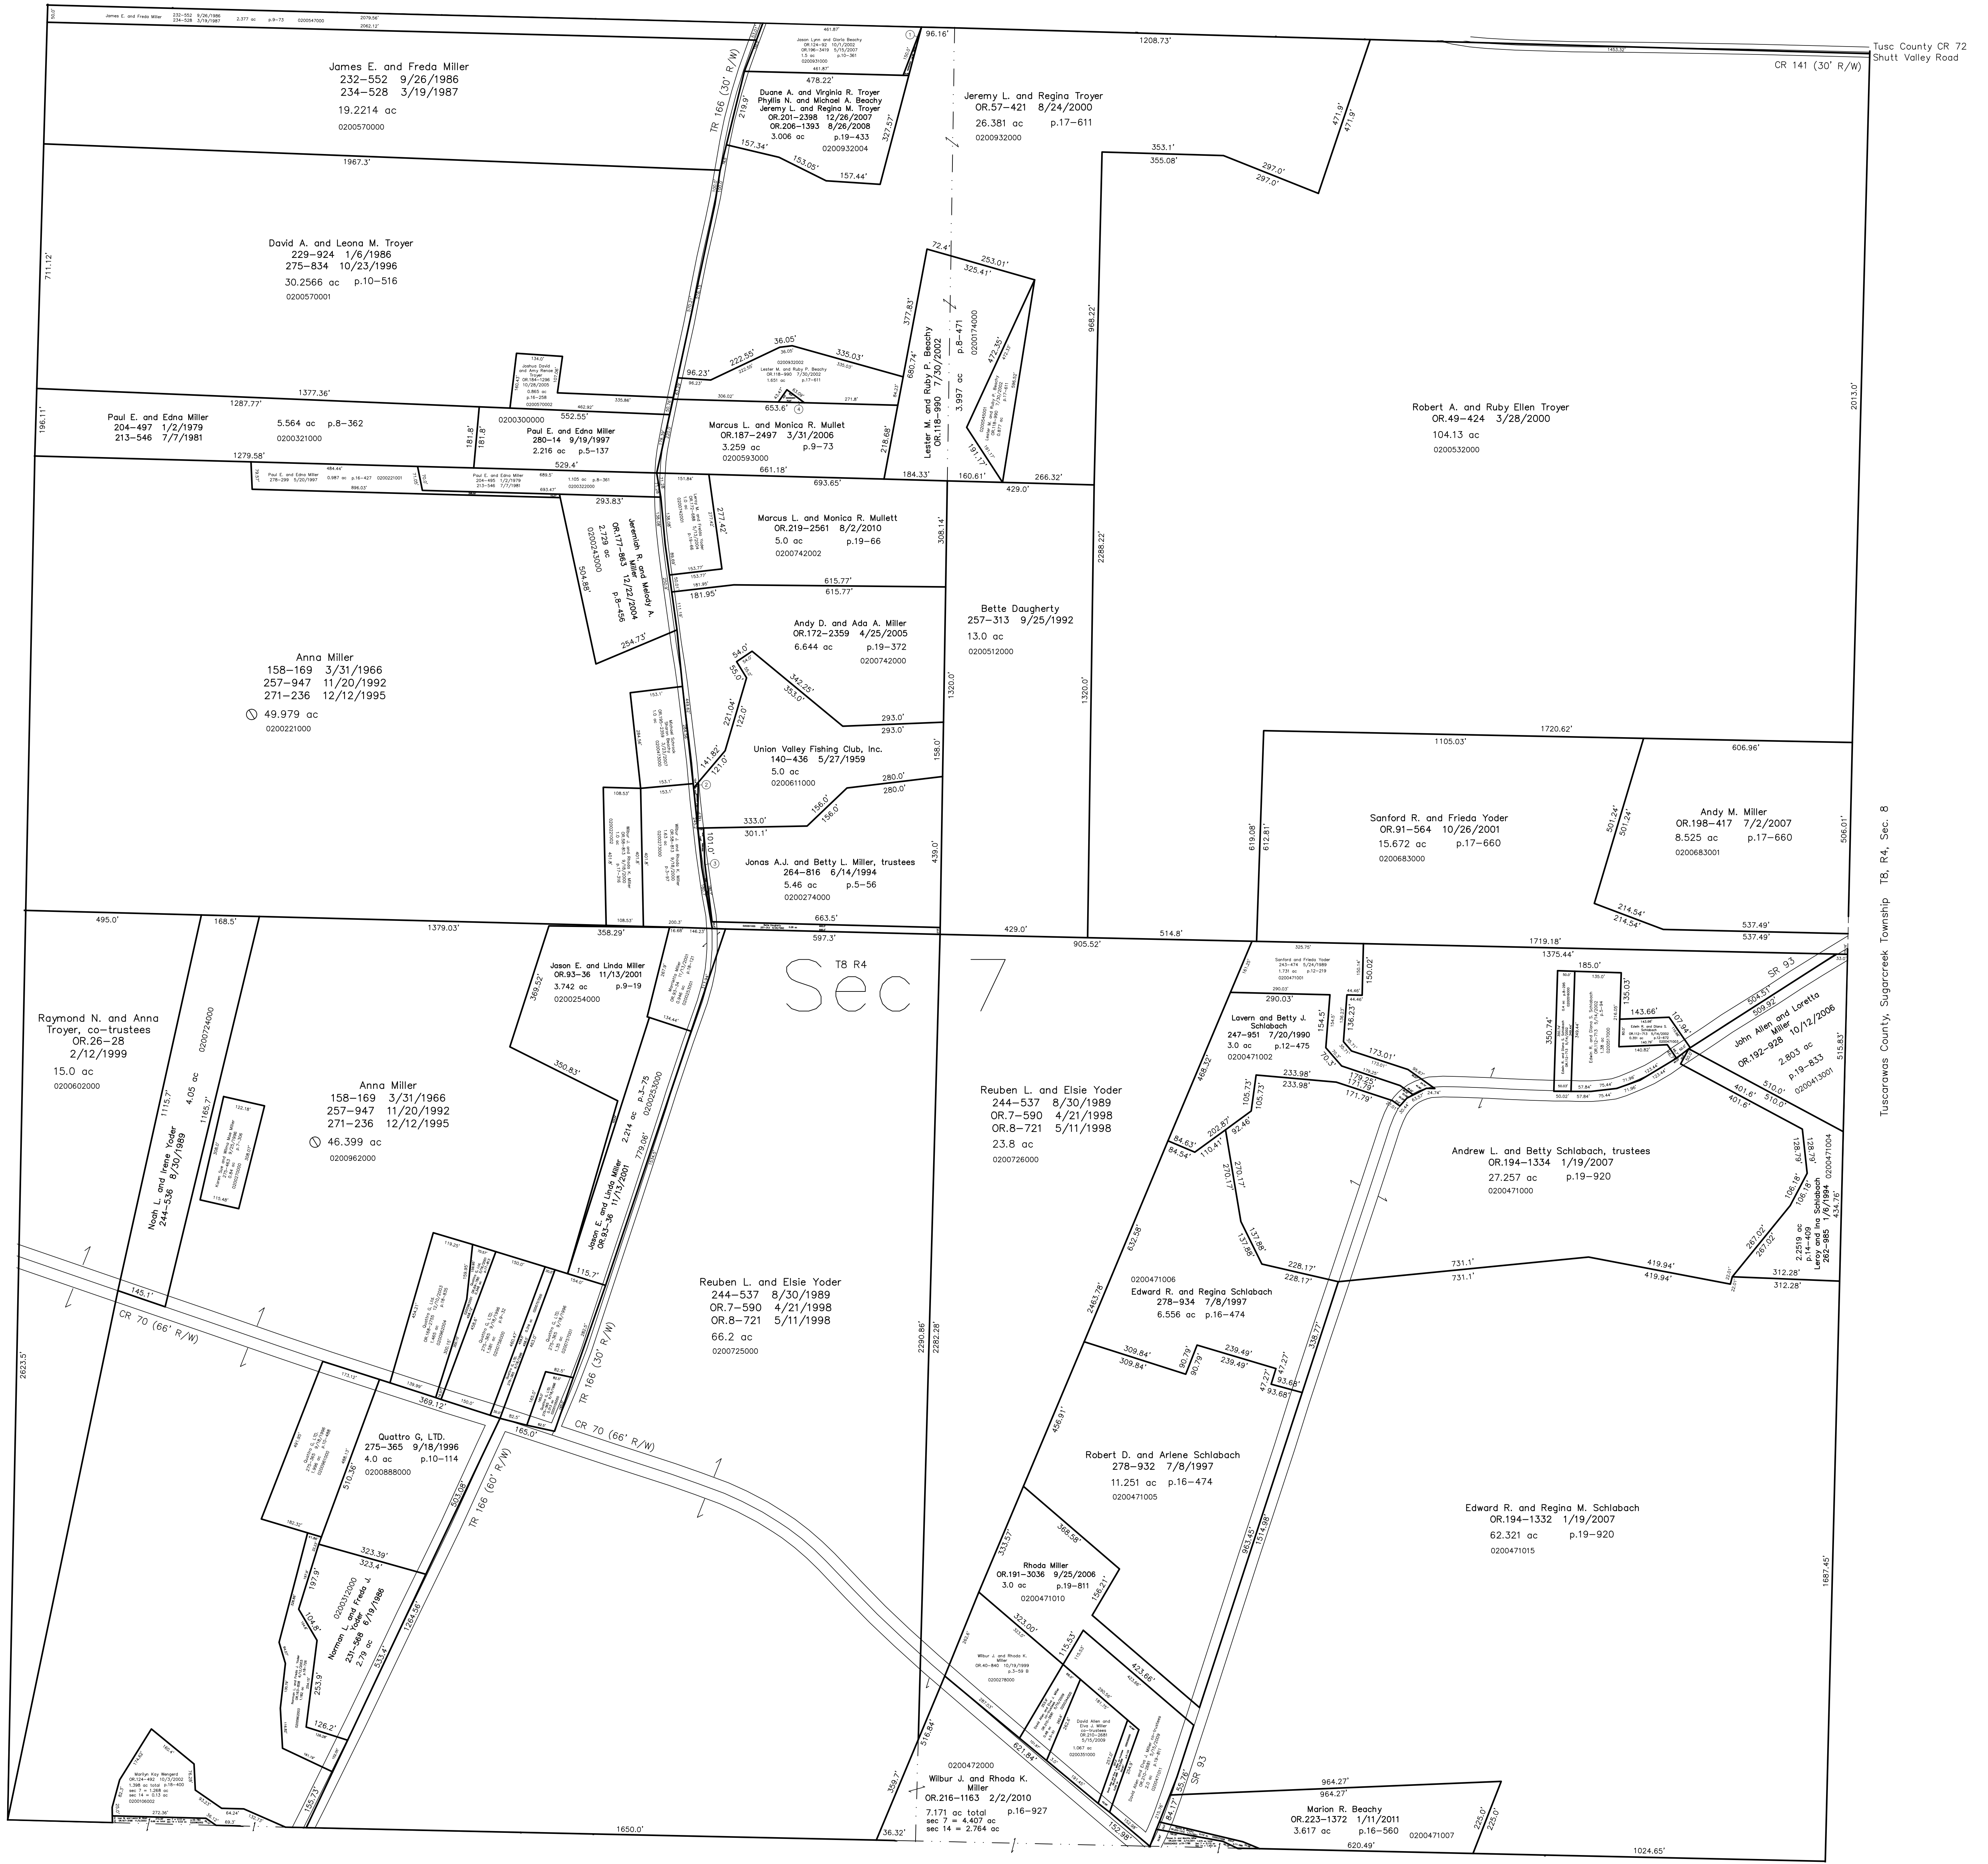

Tusc County CR 72  
Shutt Valley Road

CR 141 (30' R/W)

Tuscarawas County, Sugarcreek Township T8, R4, Sec. 8

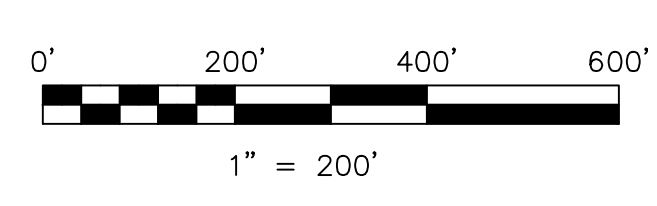

LET IT BE KNOWN, THIS MAP HAS BEEN PREPARED AS A REFERENCE GUIDE TO PROPERTY OWNERSHIP. WE BELIEVE THIS INFORMATION TO BE CORRECT AND CURRENT, HOWEVER IT IS NOT INTENDED FOR ANY LEGAL USE, WHETHER IT BE IN SALES, TRANSFERS, TRADES, LEASES OF ANY TYPE, ETC., AND DO NOT ACCEPT RESPONSIBILITY FOR ERRORS OF ANY NATURE OR OMISSIONS CONTAINED HEREIN.

new survey required for next transfer

Last Revision: 2/14/2011  
**T-8, R-4, Sec.7**  
**Clark Twp.**  
**Holmes County, Ohio**

**C-34**

