


020080001 Abe H. and Ina Mast  
OR.208-2689 1/27/2009  
0.012 ac p.19-1455

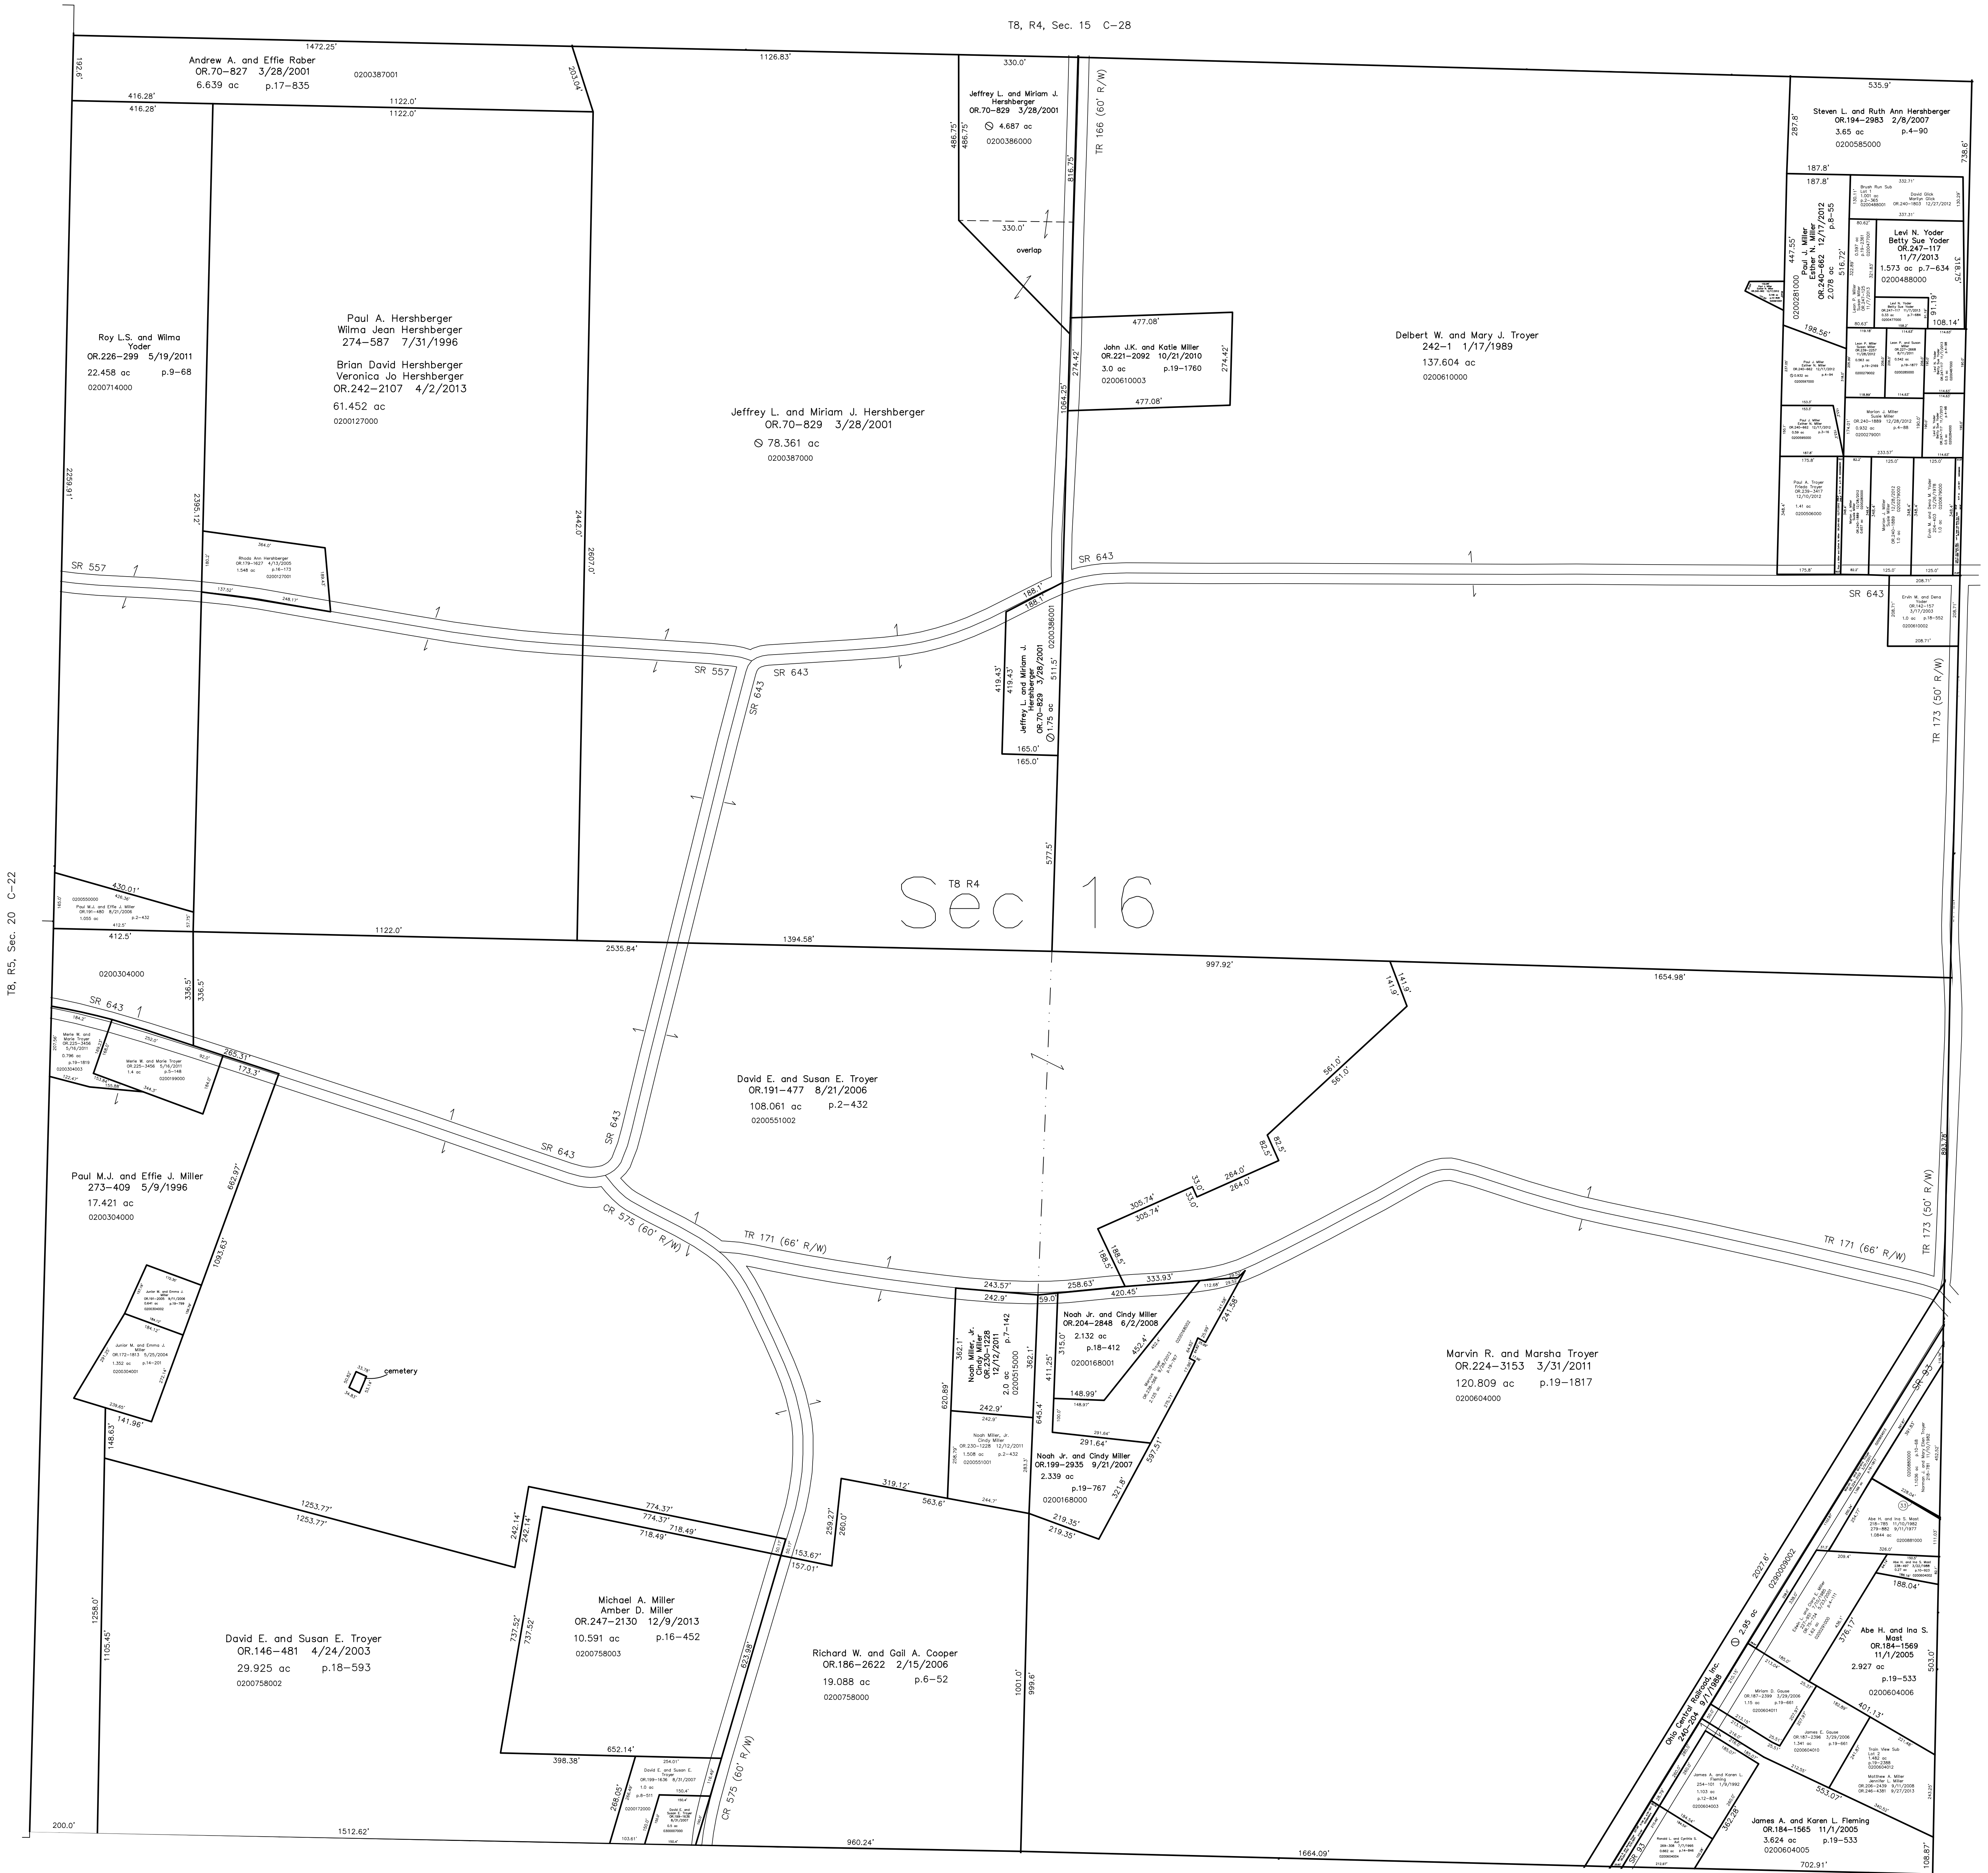


# Sec 16

T8, R5, Sec. 20 C-22

T8, R4, Sec. 17 C-32

Brush Run Subdivision  
Plat 2-365 Platted 7/31/2003

Train View Subdivision Replat of Lot 1 and Additional Lands  
Plat 19-2388 Platted 12/13/2013

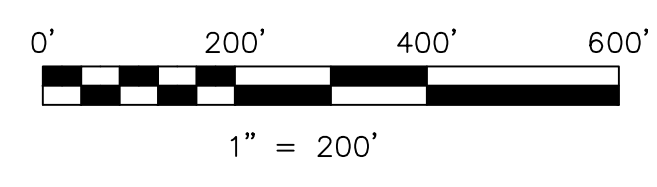

LET IT BE KNOWN, THIS MAP HAS BEEN PREPARED AS A REFERENCE GUIDE TO PROPERTY OWNERSHIP. WE BELIEVE THIS INFORMATION TO BE CORRECT AND CURRENT, HOWEVER IT IS NOT INTENDED FOR ANY LEGAL USE, WHETHER IT BE IN SALES, TRANSFERS, TRADES, LEASES OF ANY TYPE, ETC., AND DO NOT ACCEPT RESPONSIBILITY FOR ERRORS OF ANY NATURE OR OMISSIONS CONTAINED HEREIN.

new survey required for next transfer

Last Revision: 12/13/2013

**T-8, R-4, Sec.16**  
**Clark Twp.**  
**Holmes County, Ohio**

# C-27

