


C.H. 22 60' R/W

Washington Twp.

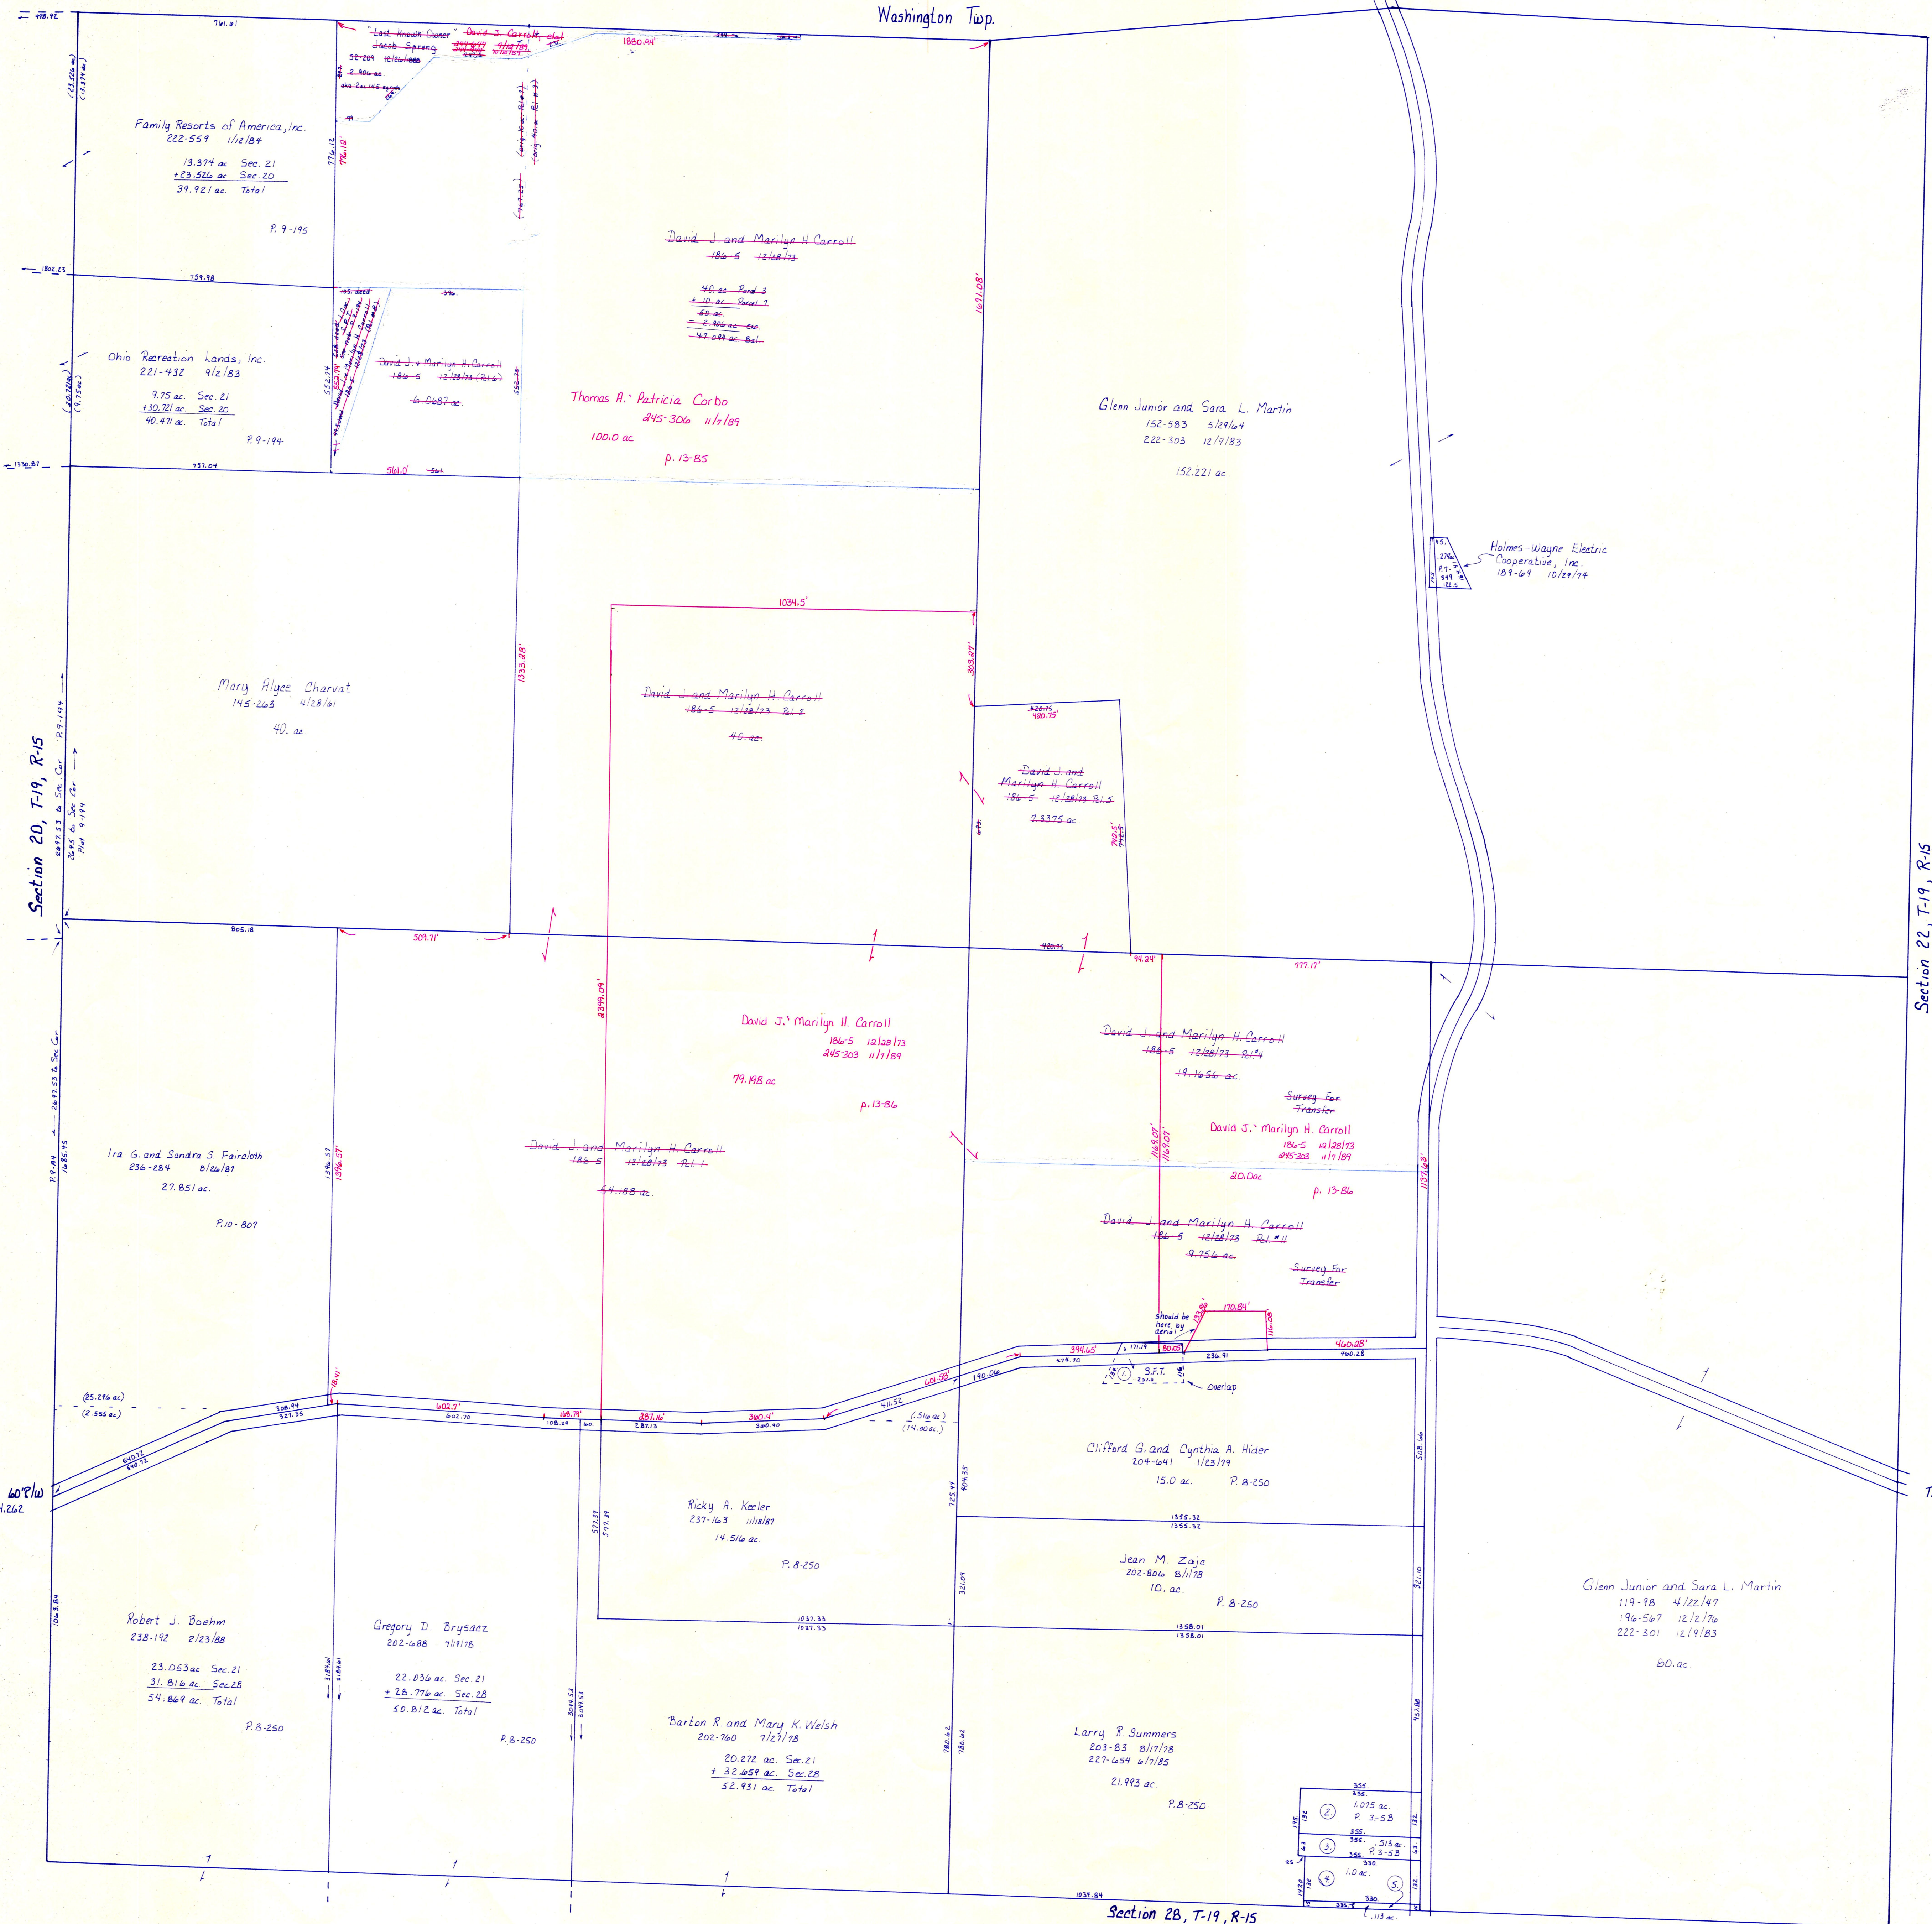

Section 20, T-19, R-15

Section 22, T-19, R-15

T.H. 21 60' R/W  
Old T.H. 262


T.H. 21 60' R/W  
Old T.H. 262

Section 28, T-19, R-15

C.H. 22 60' R/W

KNOX TWP.  
T-19, R-15  
Section 21  
SCALE 1" = 200'

- ① .55 ac. Michael E. Stroh  
87-8 206-17 5/28/79  
S.F.T. 204-324 4/25/80
- ② 1.075 ac. Johnny and Barbara  
P. 3-5 B Henderson  
174-622 5/20/72
- ③ .513 ac. Irma Lane  
P. 3-5 B 108-482 11/22/68  
223-002 5/18/84
- ④ 1.0 ac. Irma Lane  
108-418 11/22/68  
223-002 5/18/84
- ⑤ .113 ac. Irma Lane  
108-480 11/11/68  
223-602 5/18/84

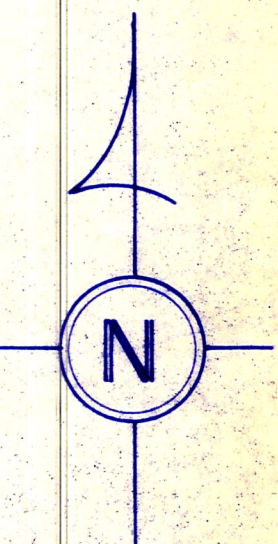

LET IT BE KNOWN, THIS MAP HAS BEEN PREPARED AS A REFERENCE GUIDE TO PROPERTY OWNERSHIP. WE BELIEVE THIS INFORMATION TO BE CORRECT AND CURRENT. HOWEVER, IT IS NOT INTENDED FOR ANY LEGAL USE, WHETHER IT BE IN SALES, TRANSFERS, TRADES, LEASES OF ANY TYPE, ETC. AND DO NOT ACCEPT RESPONSIBILITY FOR ERRORS OF ANY NATURE OR OMISSIONS CONTAINED HEREIN.

KX-30