


T.H. 400 60'R/W
Old T.H. 211

Washington Township
Section 14, T-19, R-15

T.H. 211
Old T.H. 262
60'R/W

Section 22, T-19, R-15

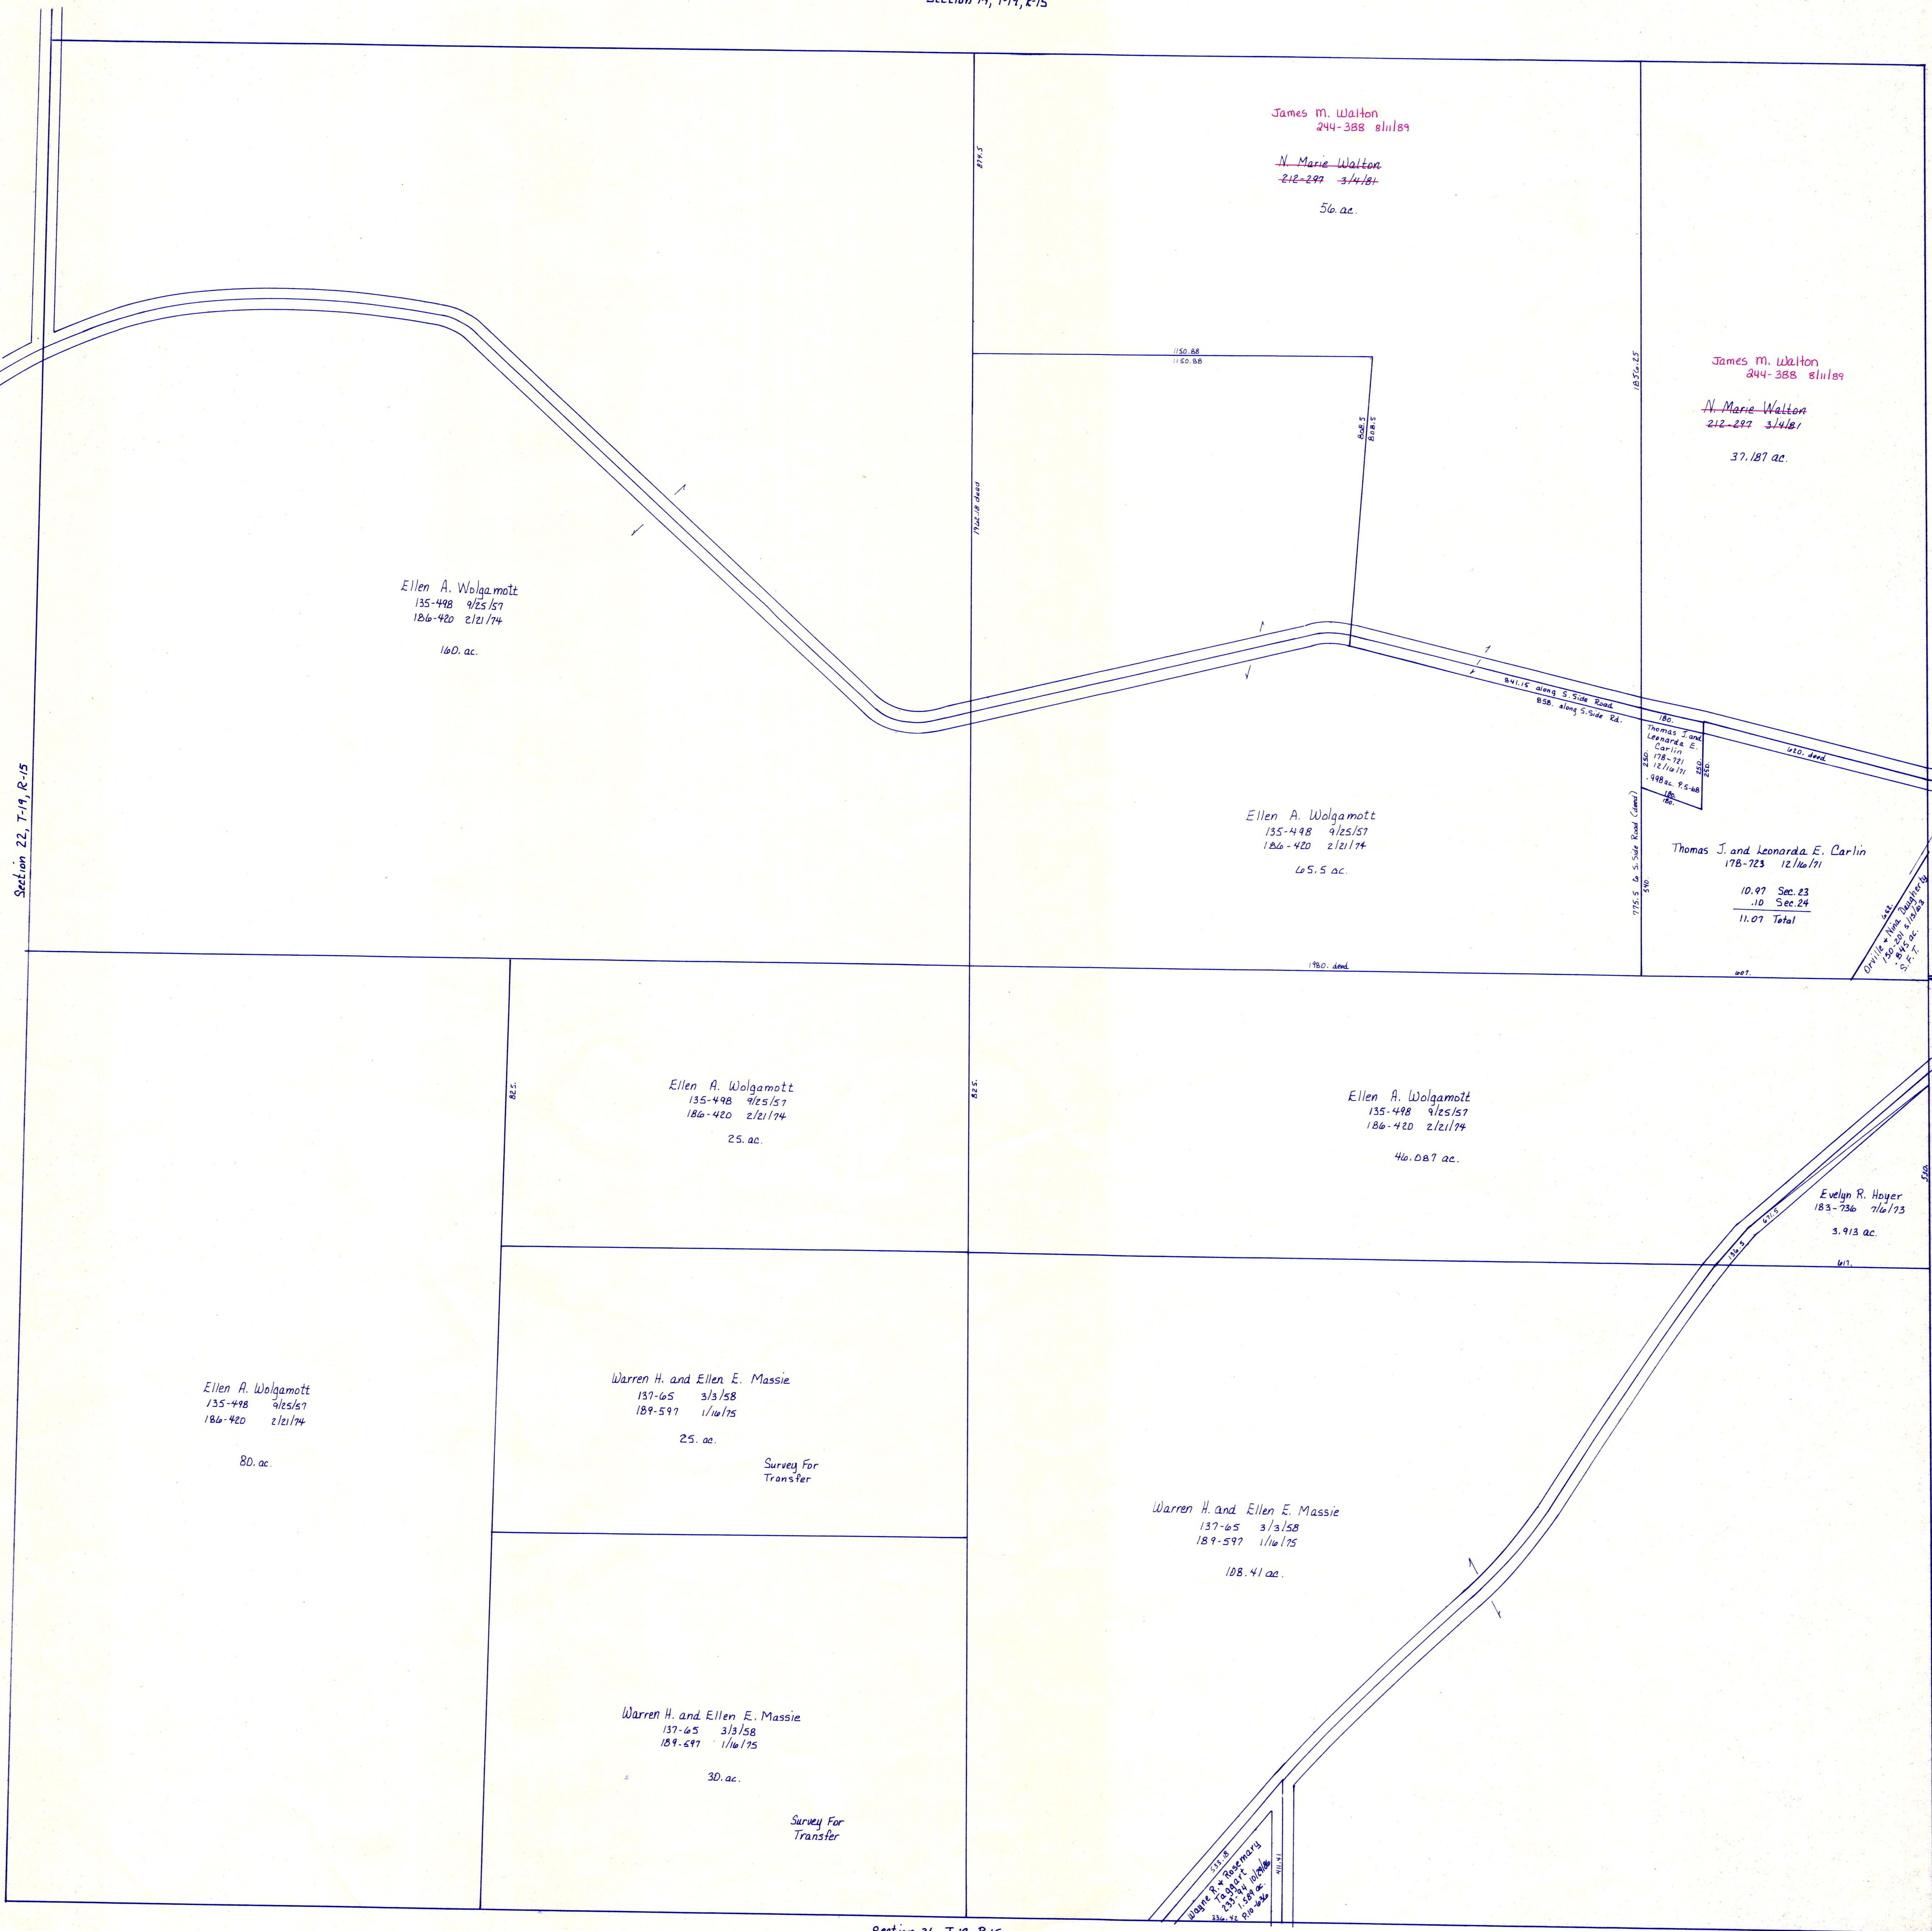

James M. Walton
244-388 8/18/89
N. Marie Walton
212-227 3/4/81
56 ac.

James M. Walton
244-388 8/18/89
N. Marie Walton
212-227 3/4/81
37.187 ac.

Ellen A. Wolgamott
135-498 9/25/57
186-420 2/21/74
160 ac.

Ellen A. Wolgamott
135-498 9/25/57
186-420 2/21/74
65.5 ac.

Thomas J. and Leonard E. Carlin
178-723 12/16/71
10.97 Sec. 23
10 Sec. 24
11.07 Total

Ellen A. Wolgamott
135-498 9/25/57
186-420 2/21/74
25 ac.

Ellen A. Wolgamott
135-498 9/25/57
186-420 2/21/74
46.087 ac.

Evelyn R. Hoyer
183-736 7/6/73
3.913 ac.

Ellen A. Wolgamott
135-498 9/25/57
186-420 2/21/74
80 ac.

Warren H. and Ellen E. Massie
137-65 3/3/58
189-597 1/16/75
25 ac.
Survey For Transfer

Warren H. and Ellen E. Massie
137-65 3/3/58
189-597 1/16/75
108.41 ac.

Warren H. and Ellen E. Massie
137-65 3/3/58
189-597 1/16/75
30 ac.
Survey For Transfer

Section 26, T-19, R-15

S.R. 514

C.H. 50 60'R/W

T.H. 211 60'R/W
Old T.H. 262

S.R. 514

Section 24, T-19, R-15

KNOX TWP.
T-19, R-15
Section 23
SCALE 1" = 200'

LET IT BE KNOWN, THIS MAP HAS BEEN PREPARED AS A REFERENCE GUIDE TO PROPERTY OWNERSHIP. WE BELIEVE THIS INFORMATION TO BE CORRECT AND CURRENT. HOWEVER, IT IS NOT INTENDED FOR ANY LEGAL USE, WHETHER IT BE IN SALES, TRANSFERS, TRADES, LEASES OF ANY TYPE, ETC. AND DO NOT ACCEPT RESPONSIBILITY FOR ERRORS OF ANY NATURE OR OMISSIONS CONTAINED HEREIN.

KX-34