


Washington Township
Section 14, T-19, R-15

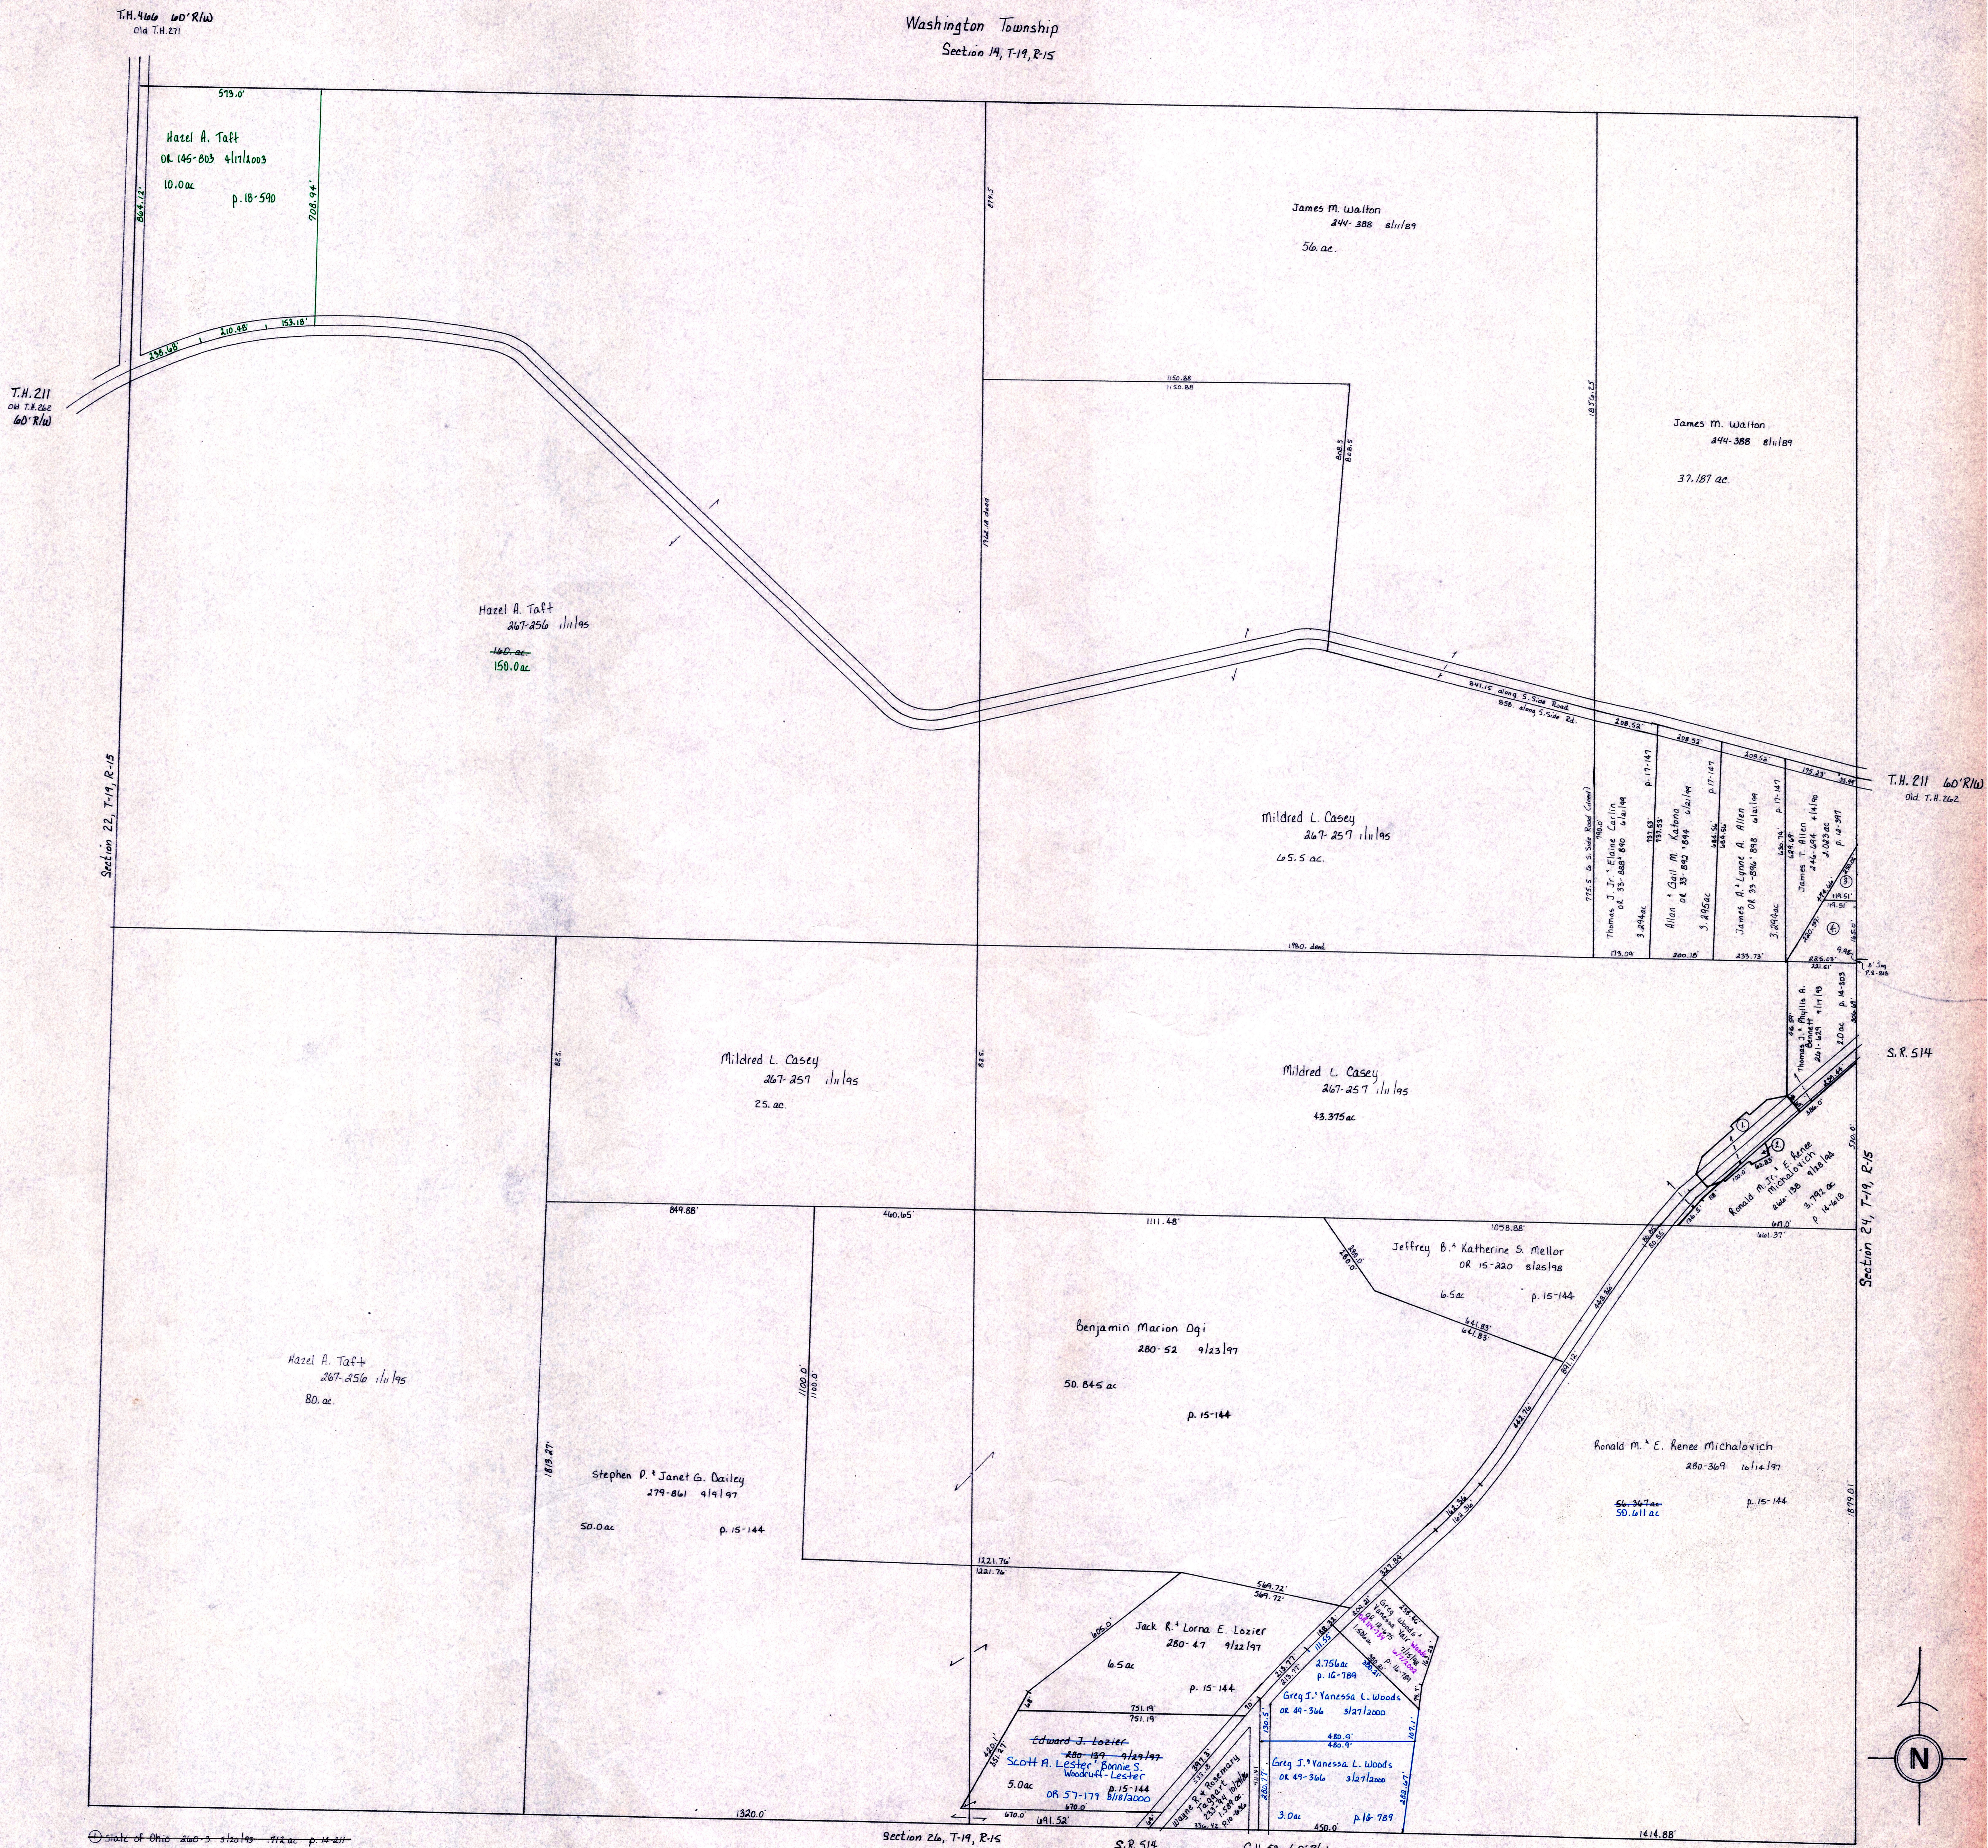

T.H. 466 60' R/W
Old T.H. 271

T.H. 211
Old T.H. 262
60' R/W

Section 22, T-19, R-15

T.H. 211 60' R/W
Old T.H. 262

S.R. 514

Section 24, T-19, R-15

Section 26, T-19, R-15

S.R. 514

C.H. 50 60' R/W

- ① State of Ohio 260-3 212019 1122 ac p. 14-211
- ② State of Ohio 260-6 212019 2122 ac p. 14-211
- ③ Samuel & Teresa Tech OR 11-224 212019 3022 ac p. 14-211
- ④ Larry L. Martin OR 10-176 212019 1722 ac p. 14-211
- ⑤ Larry L. Martin OR 10-176 212019 1722 ac p. 14-211
- ⑥ Peggy S. Klingler

KNOX TWP.
T-19, R-15
Section 23
SCALE 1" = 200'

LET IT BE KNOWN, THIS MAP HAS BEEN PREPARED AS A REFERENCE GUIDE TO PROPERTY OWNERSHIP. WE BELIEVE THIS INFORMATION TO BE CORRECT AND CURRENT, HOWEVER, IT IS NOT INTENDED FOR ANY LEGAL USE, WHETHER IT BE IN SALES, TRANSFERS, TRUSTS, LEASES OF ANY TYPE, ETC., AND DO NOT ACCEPT RESPONSIBILITY FOR ERRORS OF ANY NATURE OR OMISSIONS CONTAINED HEREIN.

KX-334