


S.R. 39
S.R. 60

T.H. 501 60' R/W
Old T.H. 325

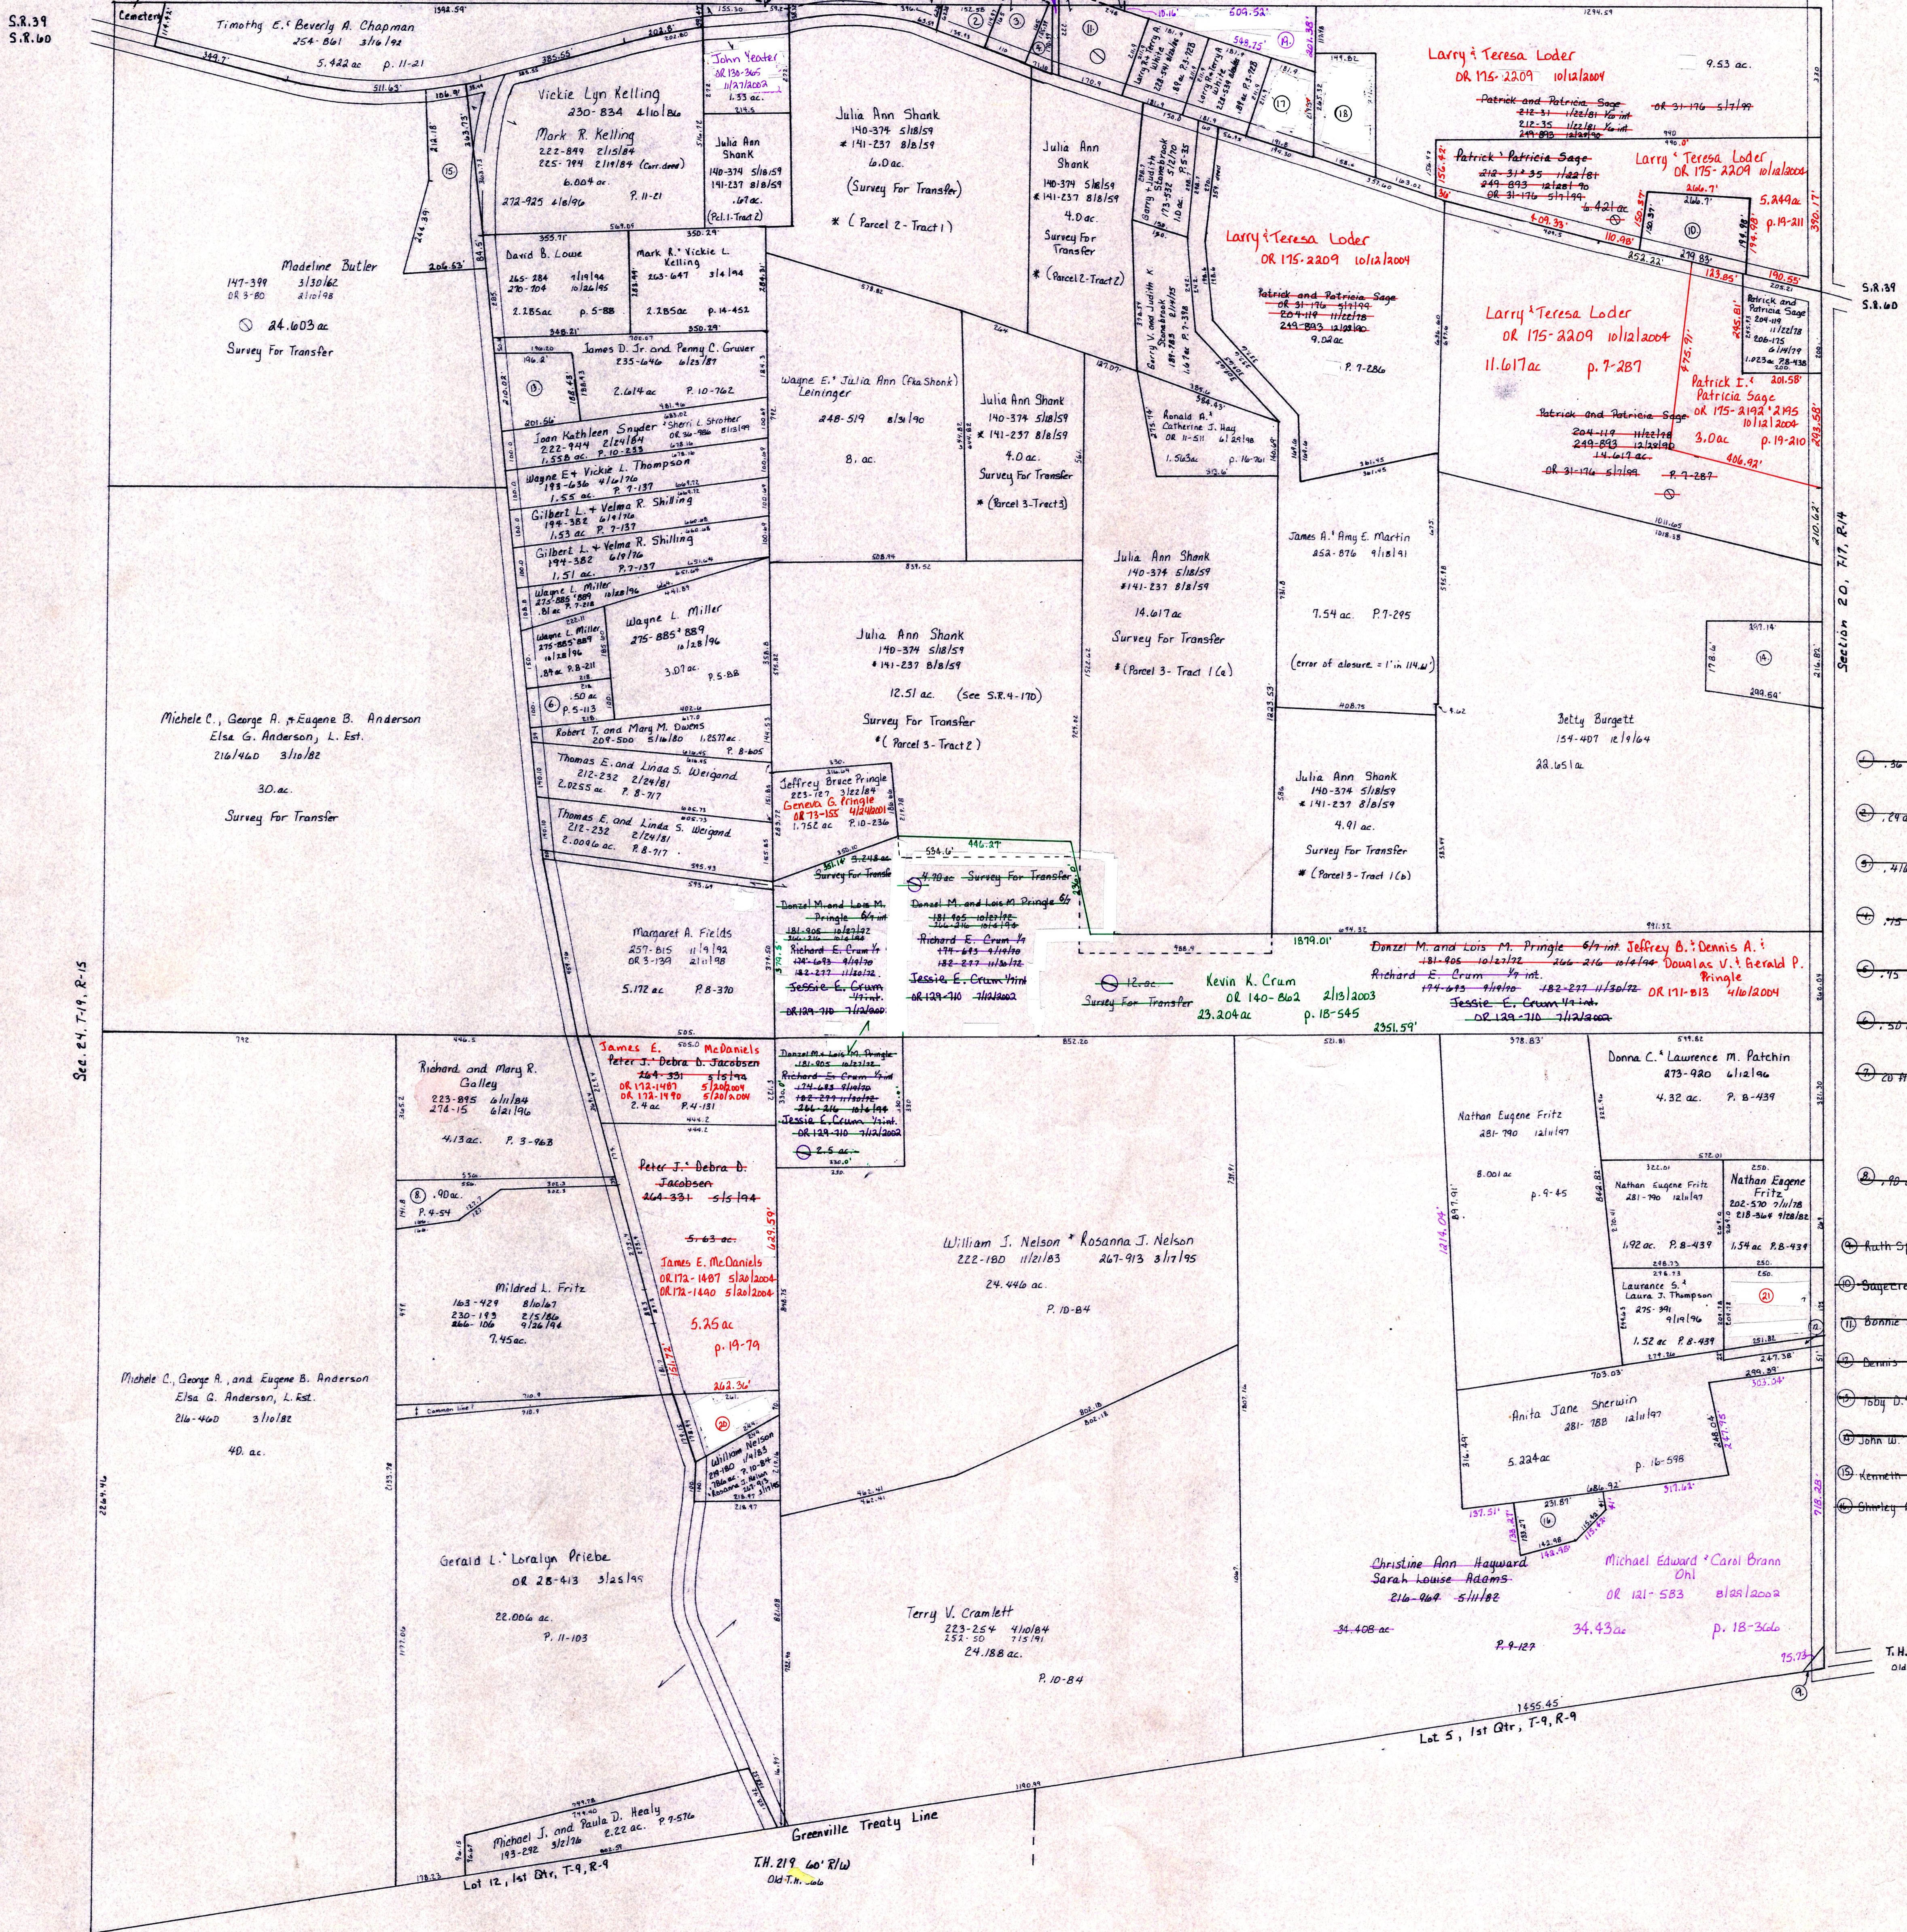


S.R. 39
S.R. 60

Section 20, T. 9, R. 14

- 1. 30 ac. No Plat Found
- 2. 24 ac. No Plat Found
- 3. 4/16 ac. (391 in book, 175 in plat)
- 4. 175 ac. No Plat Found
- 5. 15 ac. (11 in book, 24 in plat)
- 6. 50 ac. Plat 5-113
- 7. 20 1/2 Strip
- 8. 40 ac. Plat 4-54
- 9. Auth Spencer
- 10. Dagerrest Farms, Ltd. of 31-14 Strip
- 11. Bonnie Citizohn and Robert D. Hazlett
- 12. Dennis M. Fritz
- 13. Toby D. Joanna M. Dr. & B. Harris
- 14. John W. Berg J. Brady
- 15. Kenneth W. Sagne M. Butler
- 16. Shirley A. Strickland

T.H. 501 60' R/W
Old T.H. 325

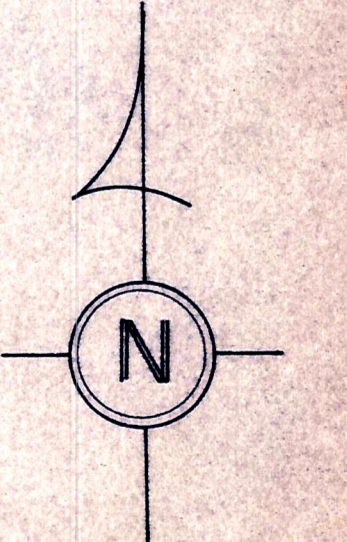

KNOX TWP.
T-17, R-14
Section 19
SCALE 1" = 200'

LET IT BE KNOWN, THIS MAP HAS BEEN PREPARED AS A REFERENCE GUIDE TO PROPERTY OWNERSHIP. WE BELIEVE THIS INFORMATION TO BE CORRECT AND CURRENT. HOWEVER, IT IS NOT INTENDED FOR ANY LEGAL USE, WHETHER IT BE IN SALES, TRANSFERS, TRADES, LEASES OF ANY TYPE, ETC., AND DO NOT ACCEPT RESPONSIBILITY FOR ERRORS OF ANY NATURE OR OMISSIONS CONTAINED HEREIN.

