



T.H. 501 60' R/W  
Old T.H. 325

T.H. 502  
Old T.H. 325  
60' R/W

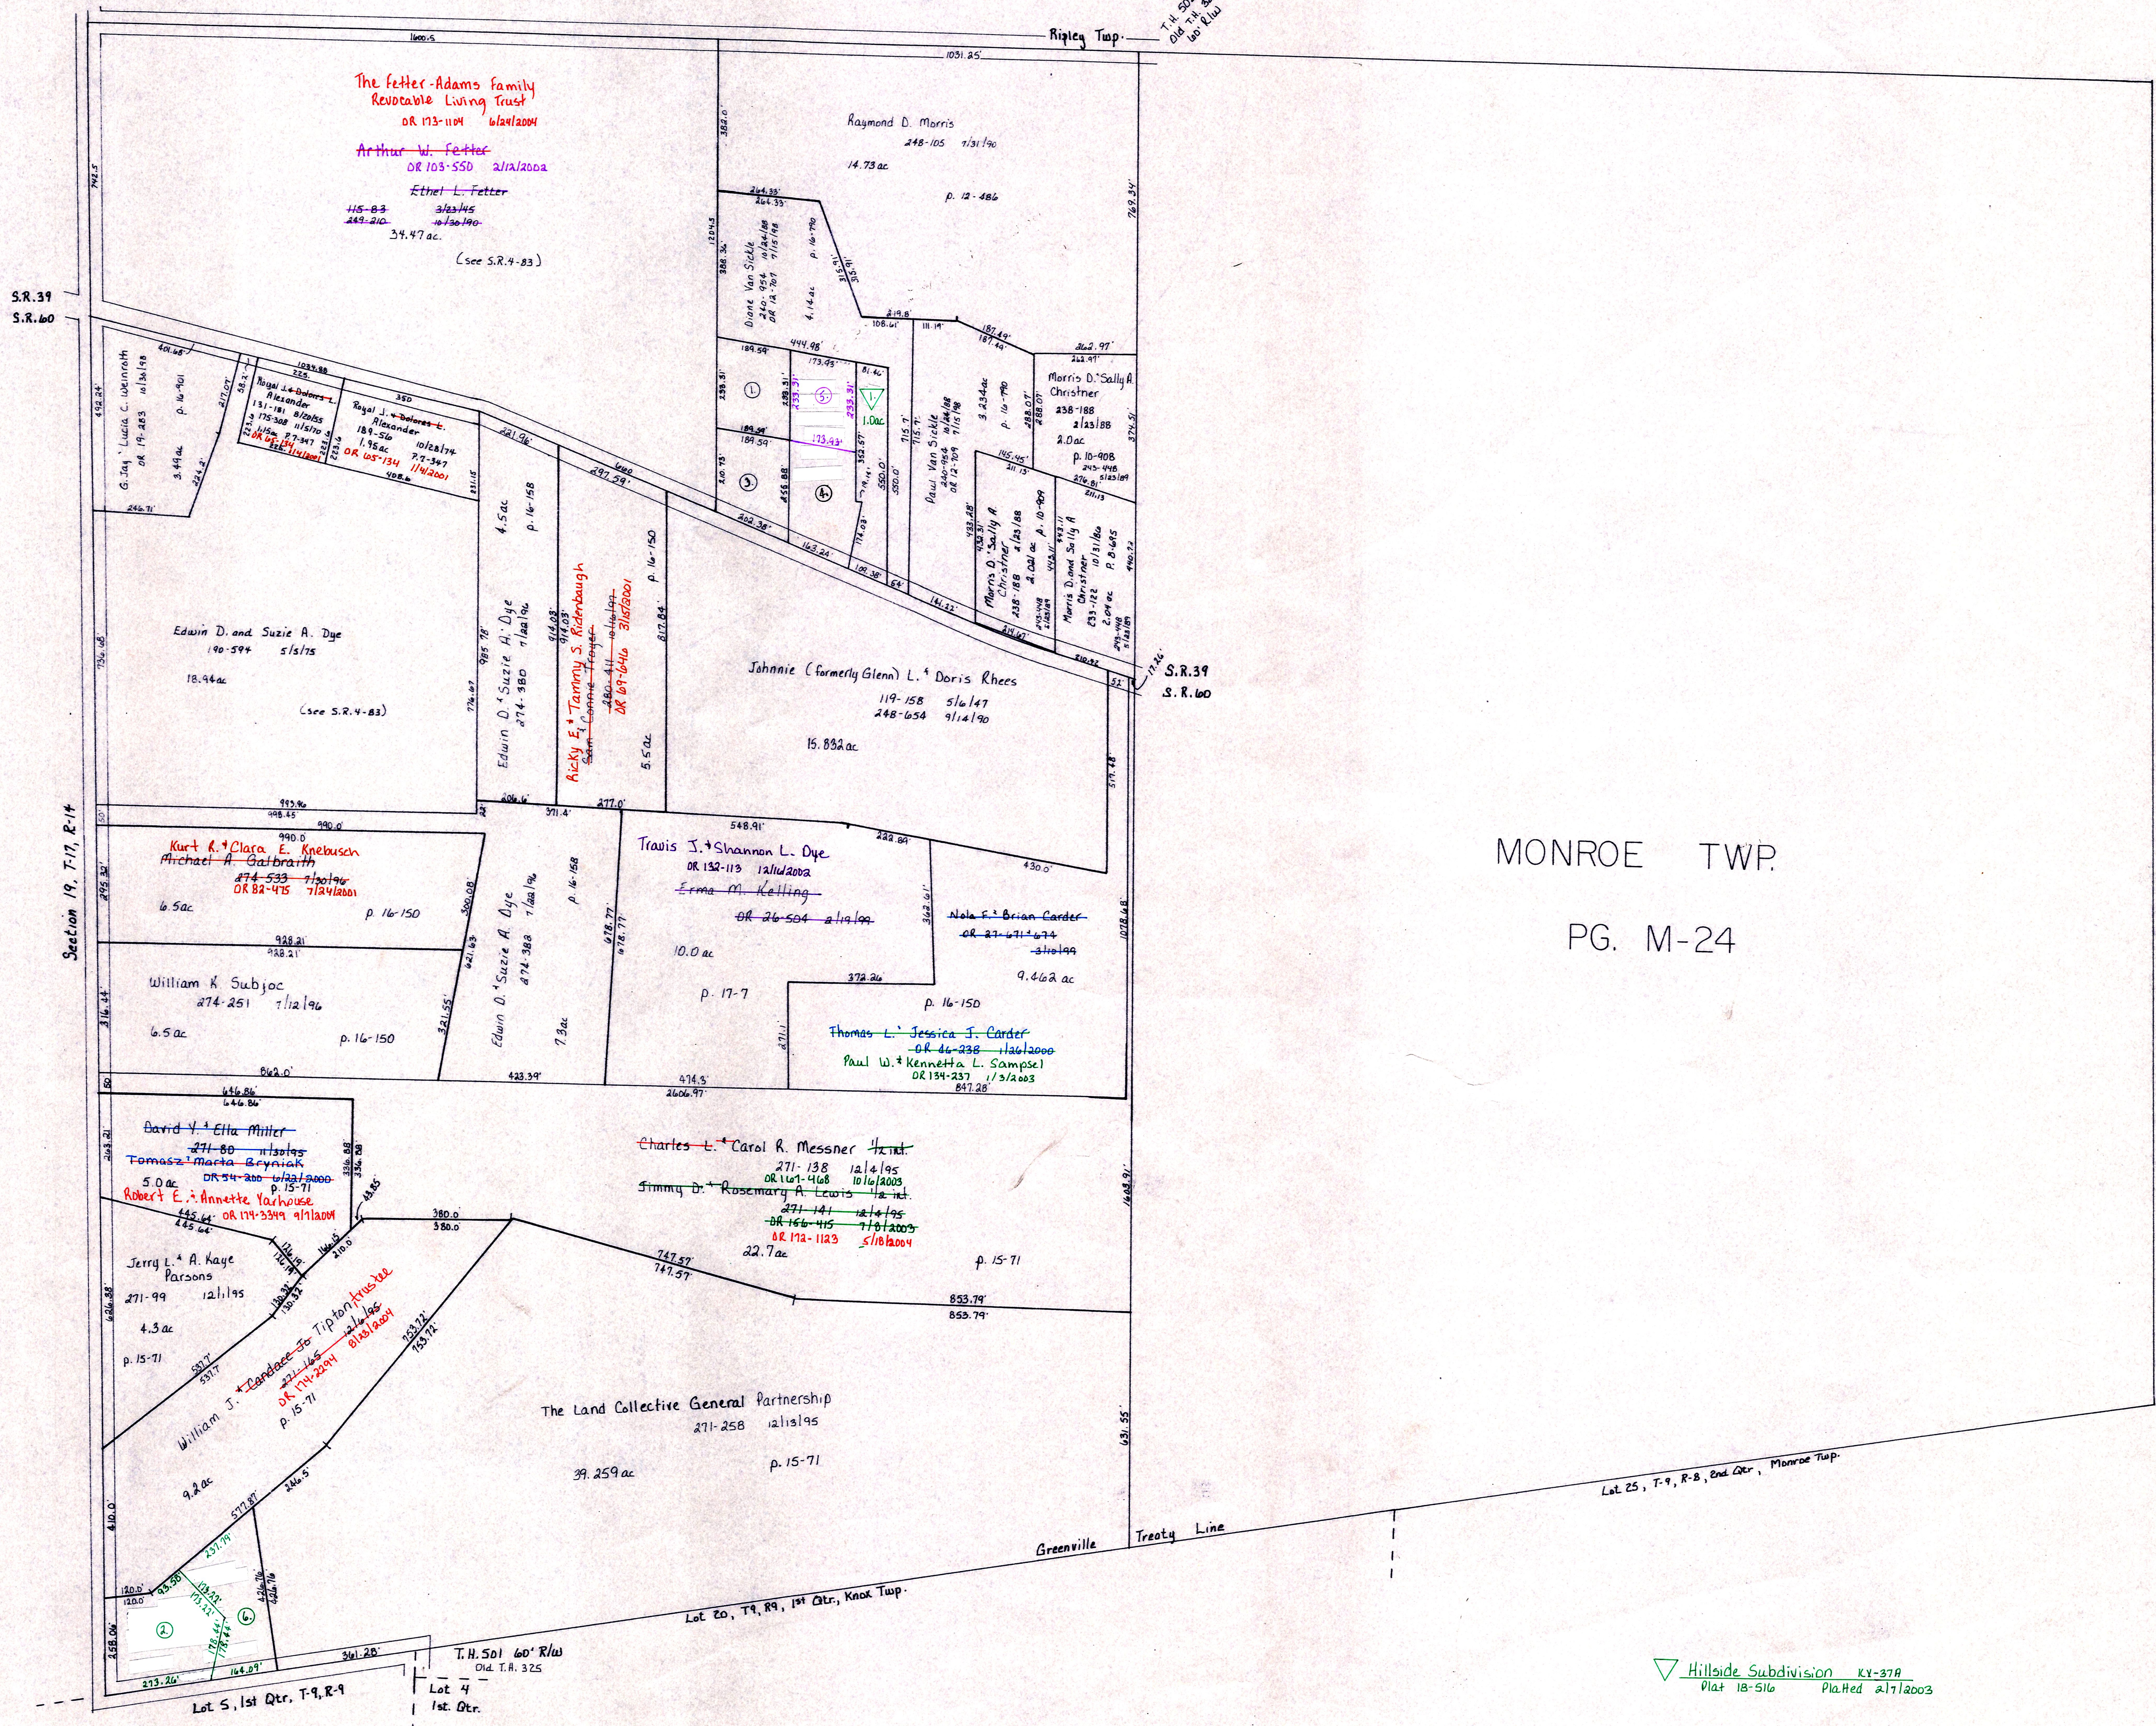

- ⊙ Thomas Carder 205-198 212141 1.00 ac p. 11-587
- ⊙ Thomas L. Carder 204-200 212142 1.00 ac p. 11-587
- ⊙ Thomas L. & Jessica J. Carder 204-209 212143 1.00 ac p. 11-587

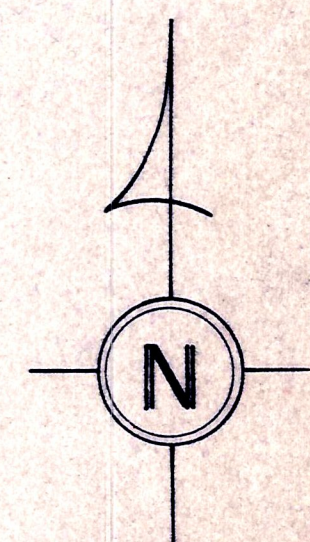

**KNOX TWP.  
T-17, R-14  
Section 20  
SCALE 1" = 200'**

LET IT BE KNOWN, THIS MAP HAS BEEN PREPARED AS A REFERENCE GUIDE TO PROPERTY OWNERSHIP. WE BELIEVE THIS INFORMATION TO BE CORRECT AND CURRENT, HOWEVER, IT IS NOT INTENDED FOR ANY LEGAL USE, WHETHER IT BE IN SALES, TRANSFERS, TRADES, LEASES OF ANY TYPE, ETC., AND DO NOT ACCEPT RESPONSIBILITY FOR ERRORS OF ANY NATURE OR OMISSIONS CONTAINED HEREIN.

**KX-37**