



- 1100259001 ① Paul R. and Charlotte A. Kewcz
OR.70-549 3/20/2001
0.016 ac p.17-827
- 1100170001 ② Randolph E. Martin
OR.72-240 4/5/2001
0.042 ac p.17-846

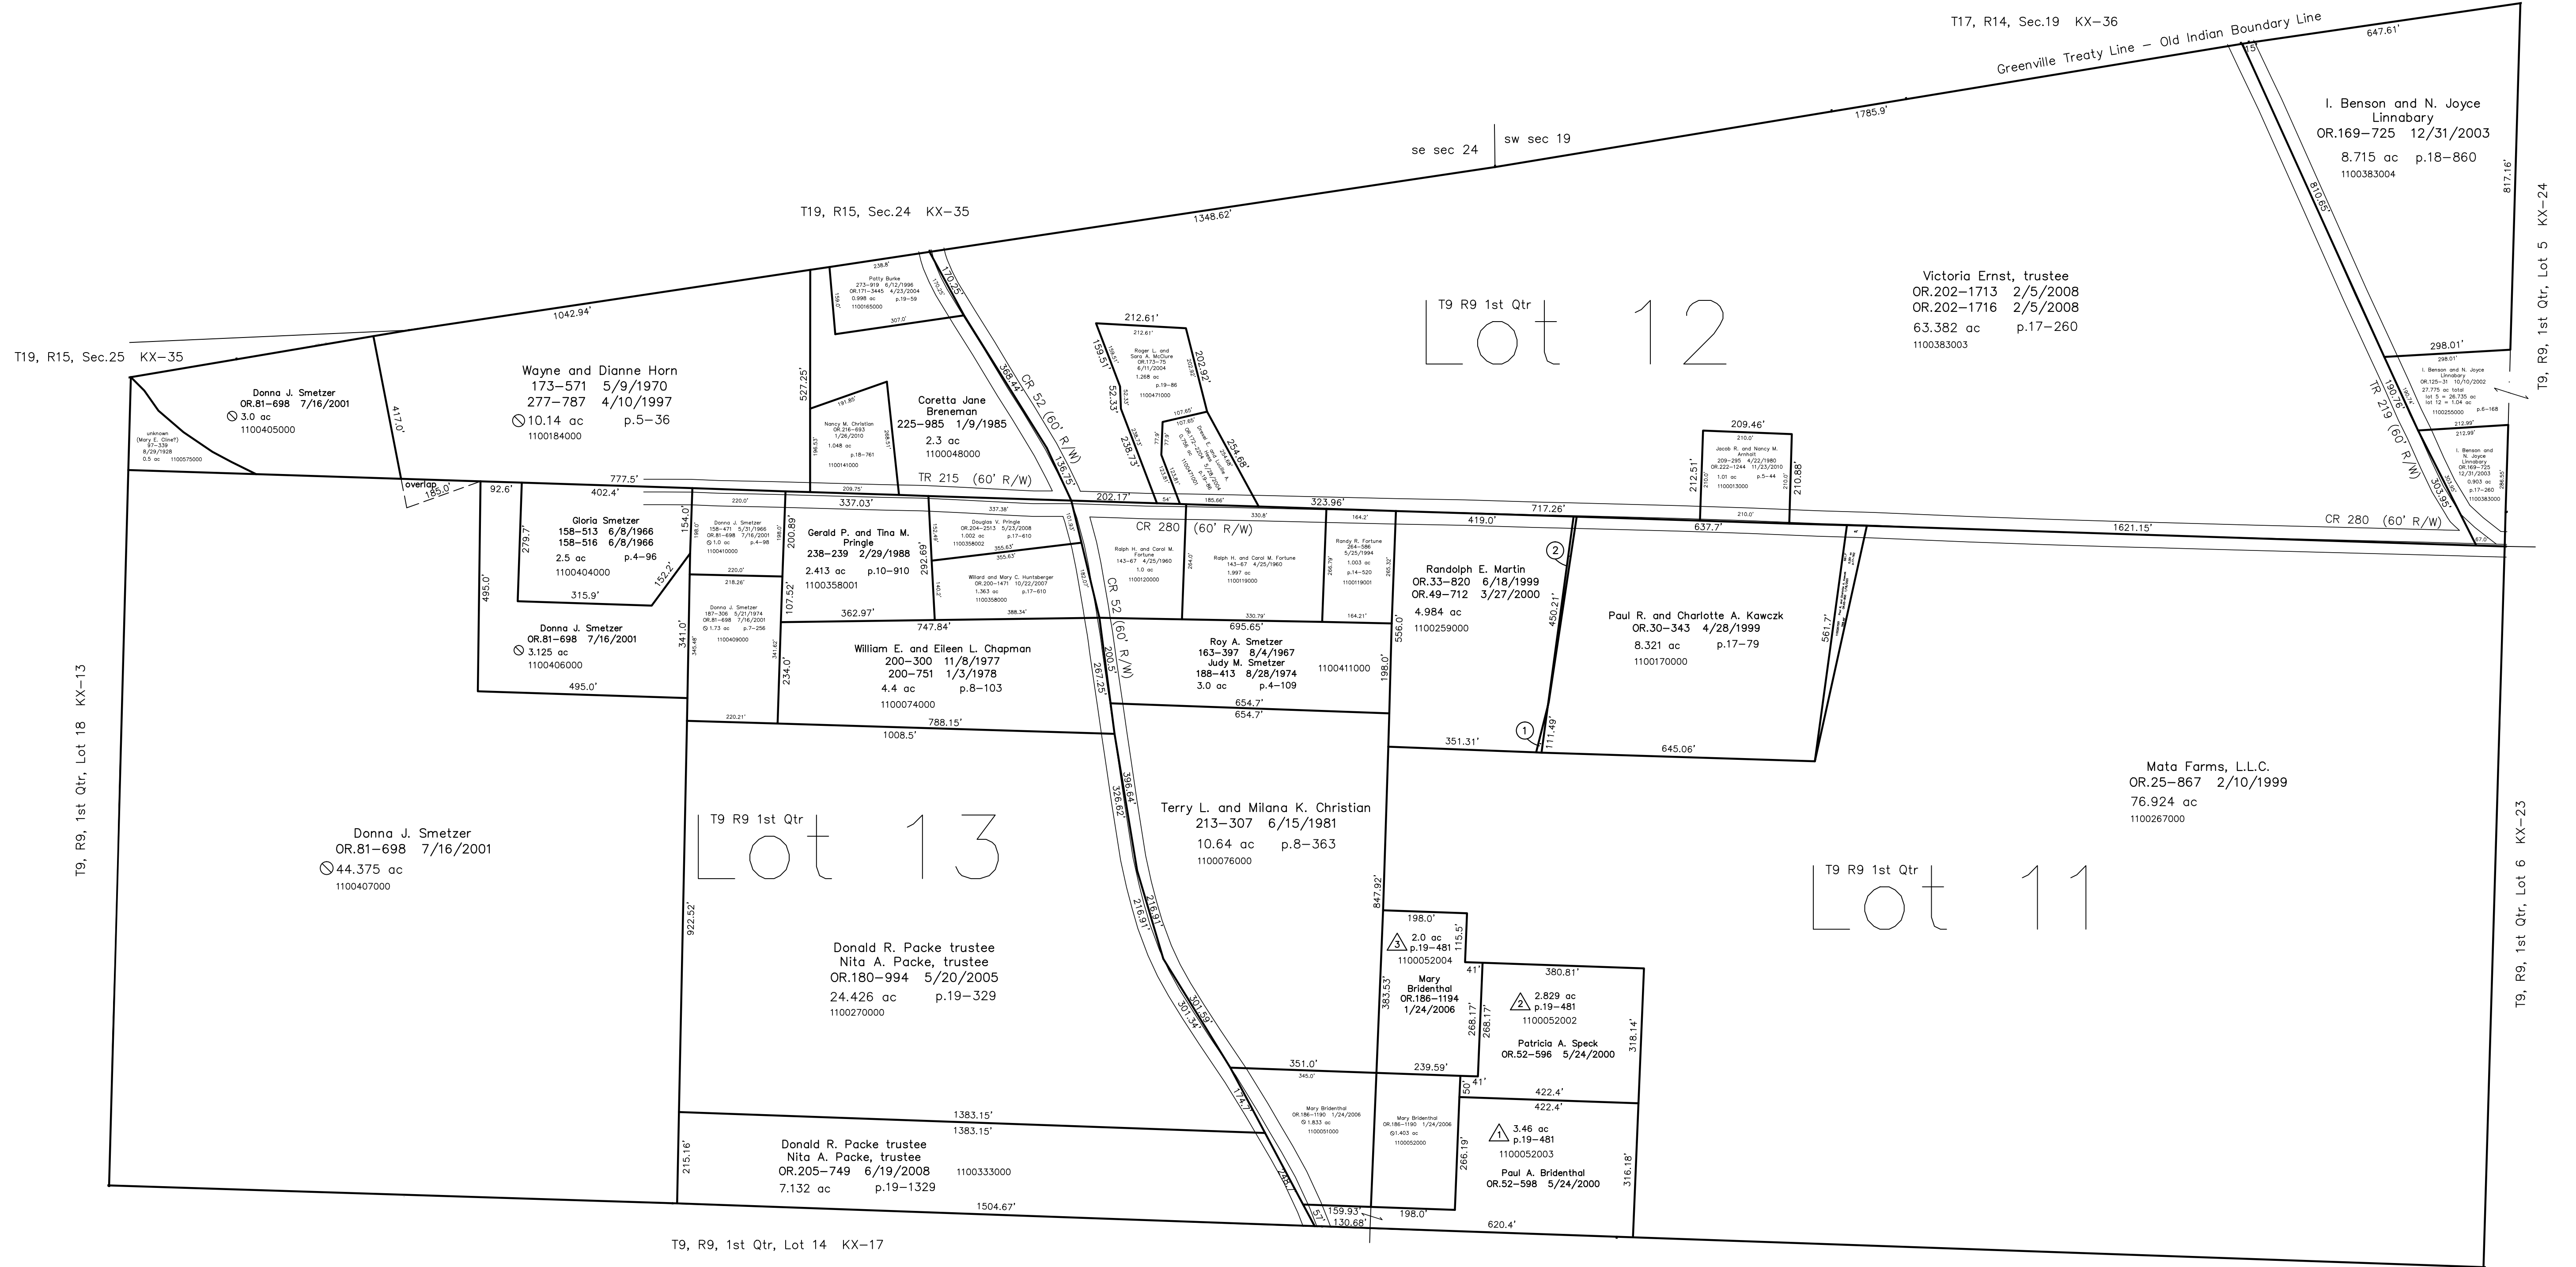

Coal Bank Subdivision
Plat 19-481 Platted 8/26/2005

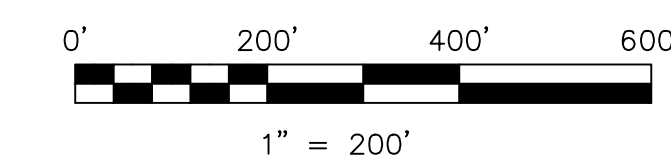

LET IT BE KNOWN, THIS MAP HAS BEEN PREPARED AS A REFERENCE GUIDE TO PROPERTY OWNERSHIP. WE BELIEVE THIS INFORMATION TO BE CORRECT AND CURRENT, HOWEVER IT IS NOT INTENDED FOR ANY LEGAL USE, WHETHER IT BE IN SALES, TRANSFERS, TRADES, LEASES OF ANY TYPE, ETC., AND DO NOT ACCEPT RESPONSIBILITY FOR ERRORS OF ANY NATURE OR OMISSIONS CONTAINED HEREIN.

new survey required for next transfer

Last Revision: 11/23/2010
T-9, R-9, 1st. Qtr.
Lots 11,12,13
Knox Twp.
Holmes County, Ohio

KX-18