


- 100015000 ① October Hill Camplot Owners' Association
216-875 4/27/1982
0.052 ac
- 1000031001 ② James Yoho aka James E. Yoho
OR.208-746 12/16/2008
0.048 ac p.19-1429

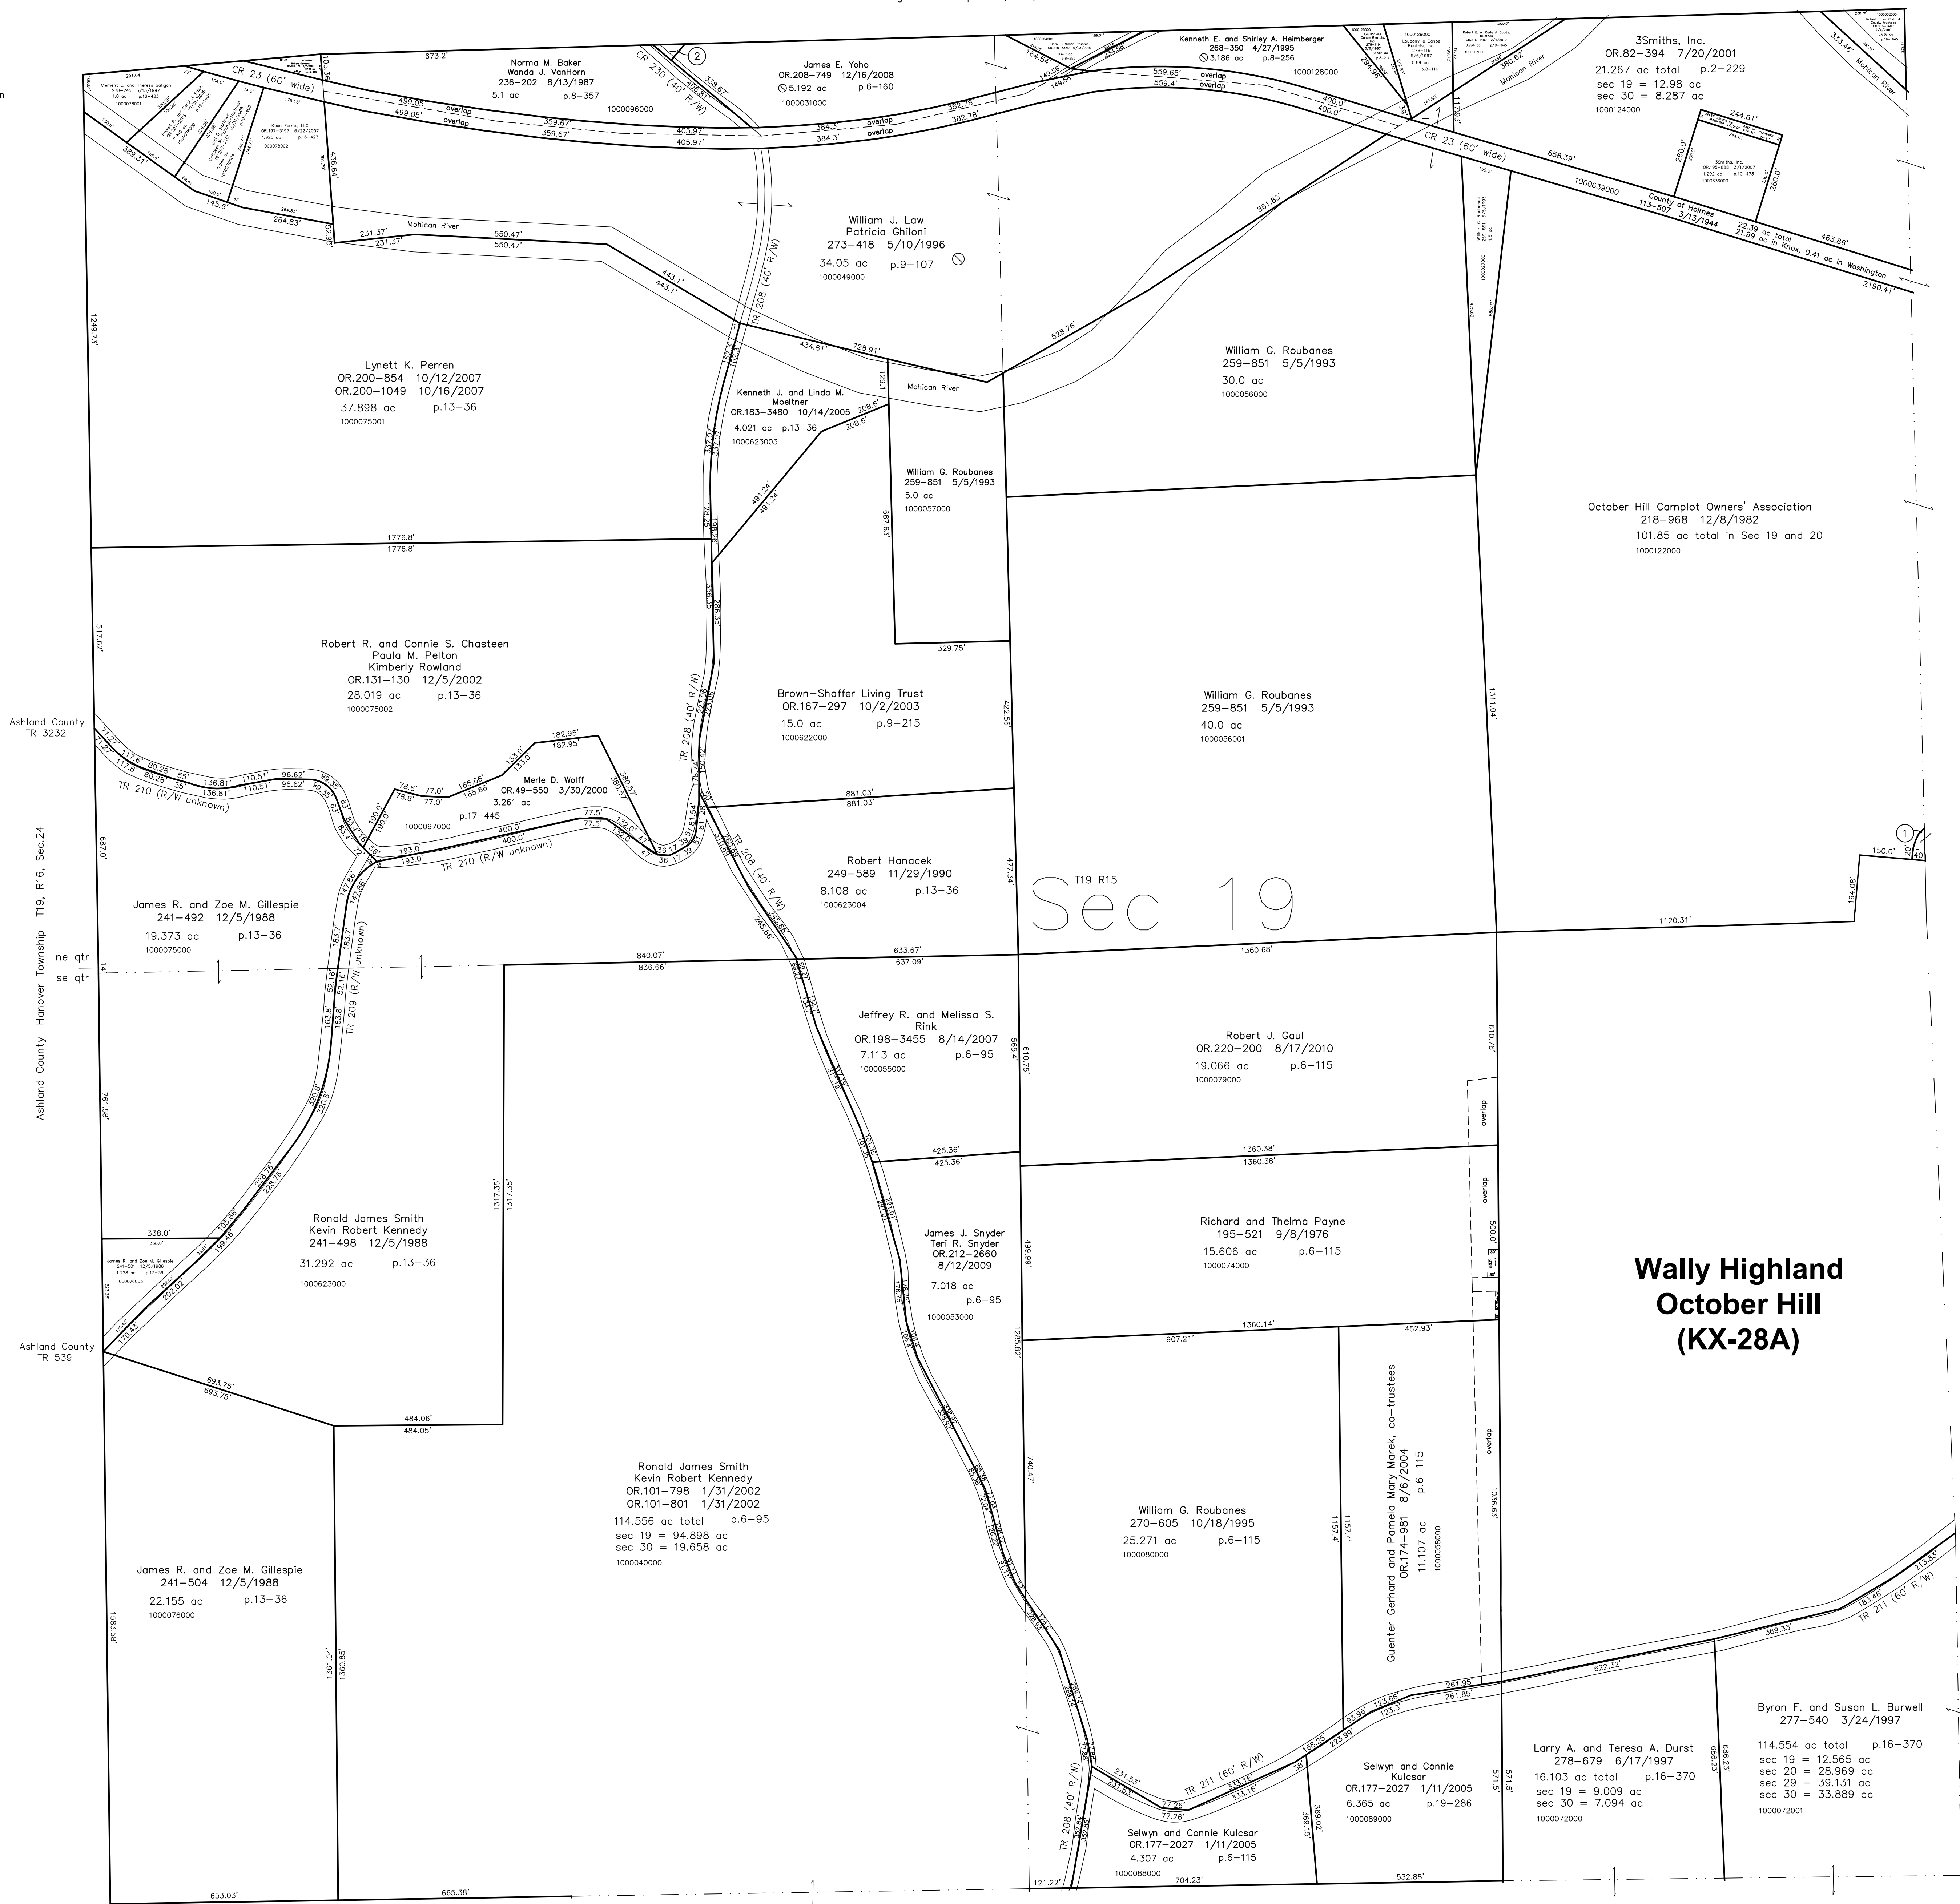


T19 R15
Sec 19

Wally Highland
October Hill
(KX-28A)

T19, R15, Sec.30 KX-25

Last Revision: 8/17/2010
T-19, R-15, Sec. 19
Knox Twp.
Holmes County, Ohio

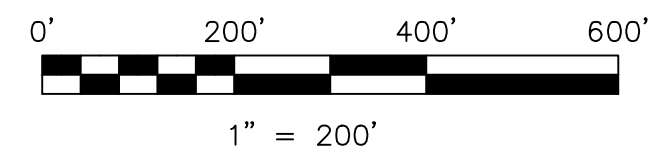

LET IT BE KNOWN, THIS MAP HAS BEEN PREPARED AS A REFERENCE GUIDE TO PROPERTY OWNERSHIP. WE BELIEVE THIS INFORMATION TO BE CORRECT AND CURRENT. HOWEVER IT IS NOT INTENDED FOR ANY LEGAL USE, WHETHER IT BE IN SALES, TRANSFERS, TRADES, LEASES OF ANY TYPE, ETC., AND DO NOT ACCEPT RESPONSIBILITY FOR ERRORS OF ANY NATURE OR OMISSIONS CONTAINED HEREIN.

new survey required for next transfer

KX-26