



1100196000 ③ Richard Roland Jackson, Kenneth A. Jackson,  
 Paula Rae Dillon, Marsha Terry Conley  
 252-1 7/1/1991  
 OR.103-224 2/8/2002  
 OR.123-238 9/19/2002  
 OR.123-774 9/26/2002  
 0.636 ac

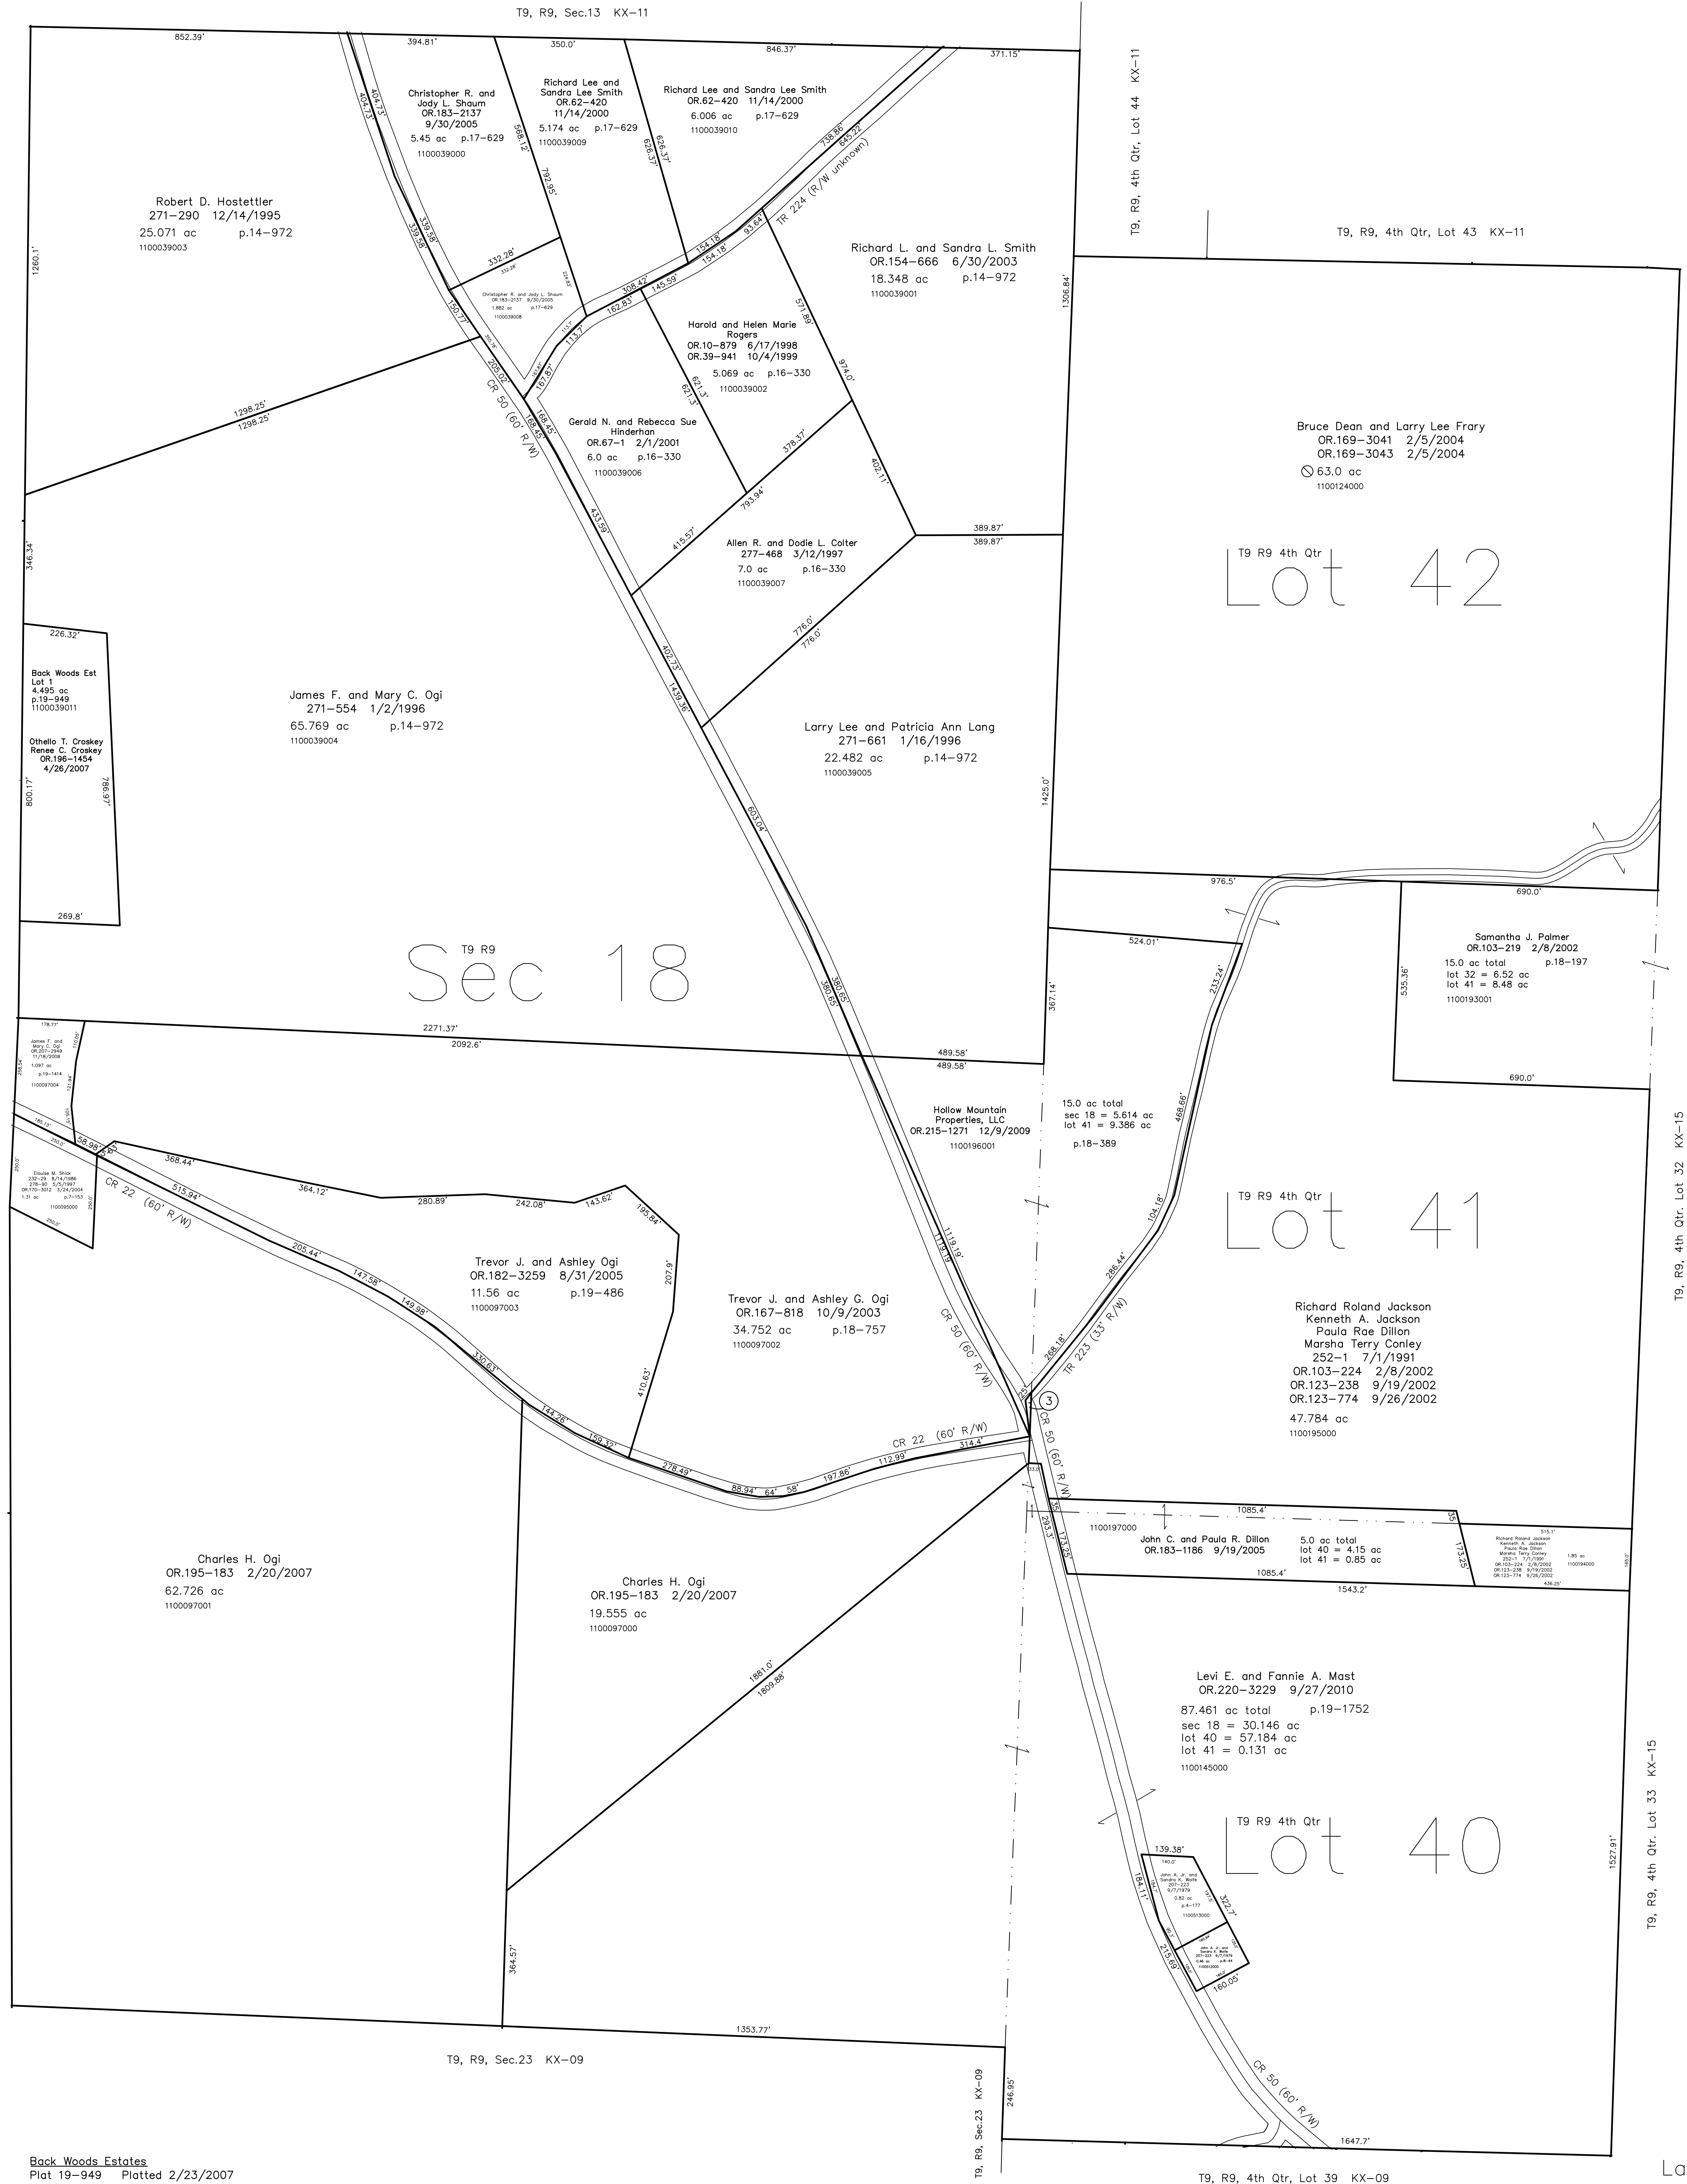

Back Woods Estates  
 Plot 19-949 Platted 2/23/2007

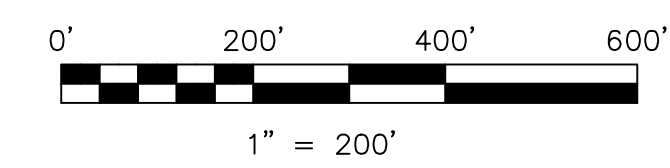

LET IT BE KNOWN, THIS MAP HAS BEEN PREPARED AS A REFERENCE  
 GUIDE TO PROPERTY OWNERSHIP. WE BELIEVE THIS INFORMATION TO  
 BE CORRECT AND CURRENT. HOWEVER IT IS NOT INTENDED FOR ANY  
 LEGAL USE, WHETHER IT BE IN SALES, TRANSFERS, TRADES, LEASES  
 OF ANY TYPE, ETC., AND DO NOT ACCEPT RESPONSIBILITY FOR  
 ERRORS OF ANY NATURE OR OMISSIONS CONTAINED HEREIN.

new survey required  
 for next transfer

Last Revision: 9/27/2010  
**T-9, R-9, Sec. 18**  
**4th. Qtr. Lots 40,41,42**  
**Knox Twp.**  
**Holmes County, Ohio**  
**KX-10**