



1100259001 ④ Paul R. and Charlotte A. Kewczak  
OR.70-549 3/20/2001  
0.016 ac p.17-827

1100170001 ⑤ Randolph E. Martin  
OR.72-240 4/5/2001  
0.042 ac p.17-846

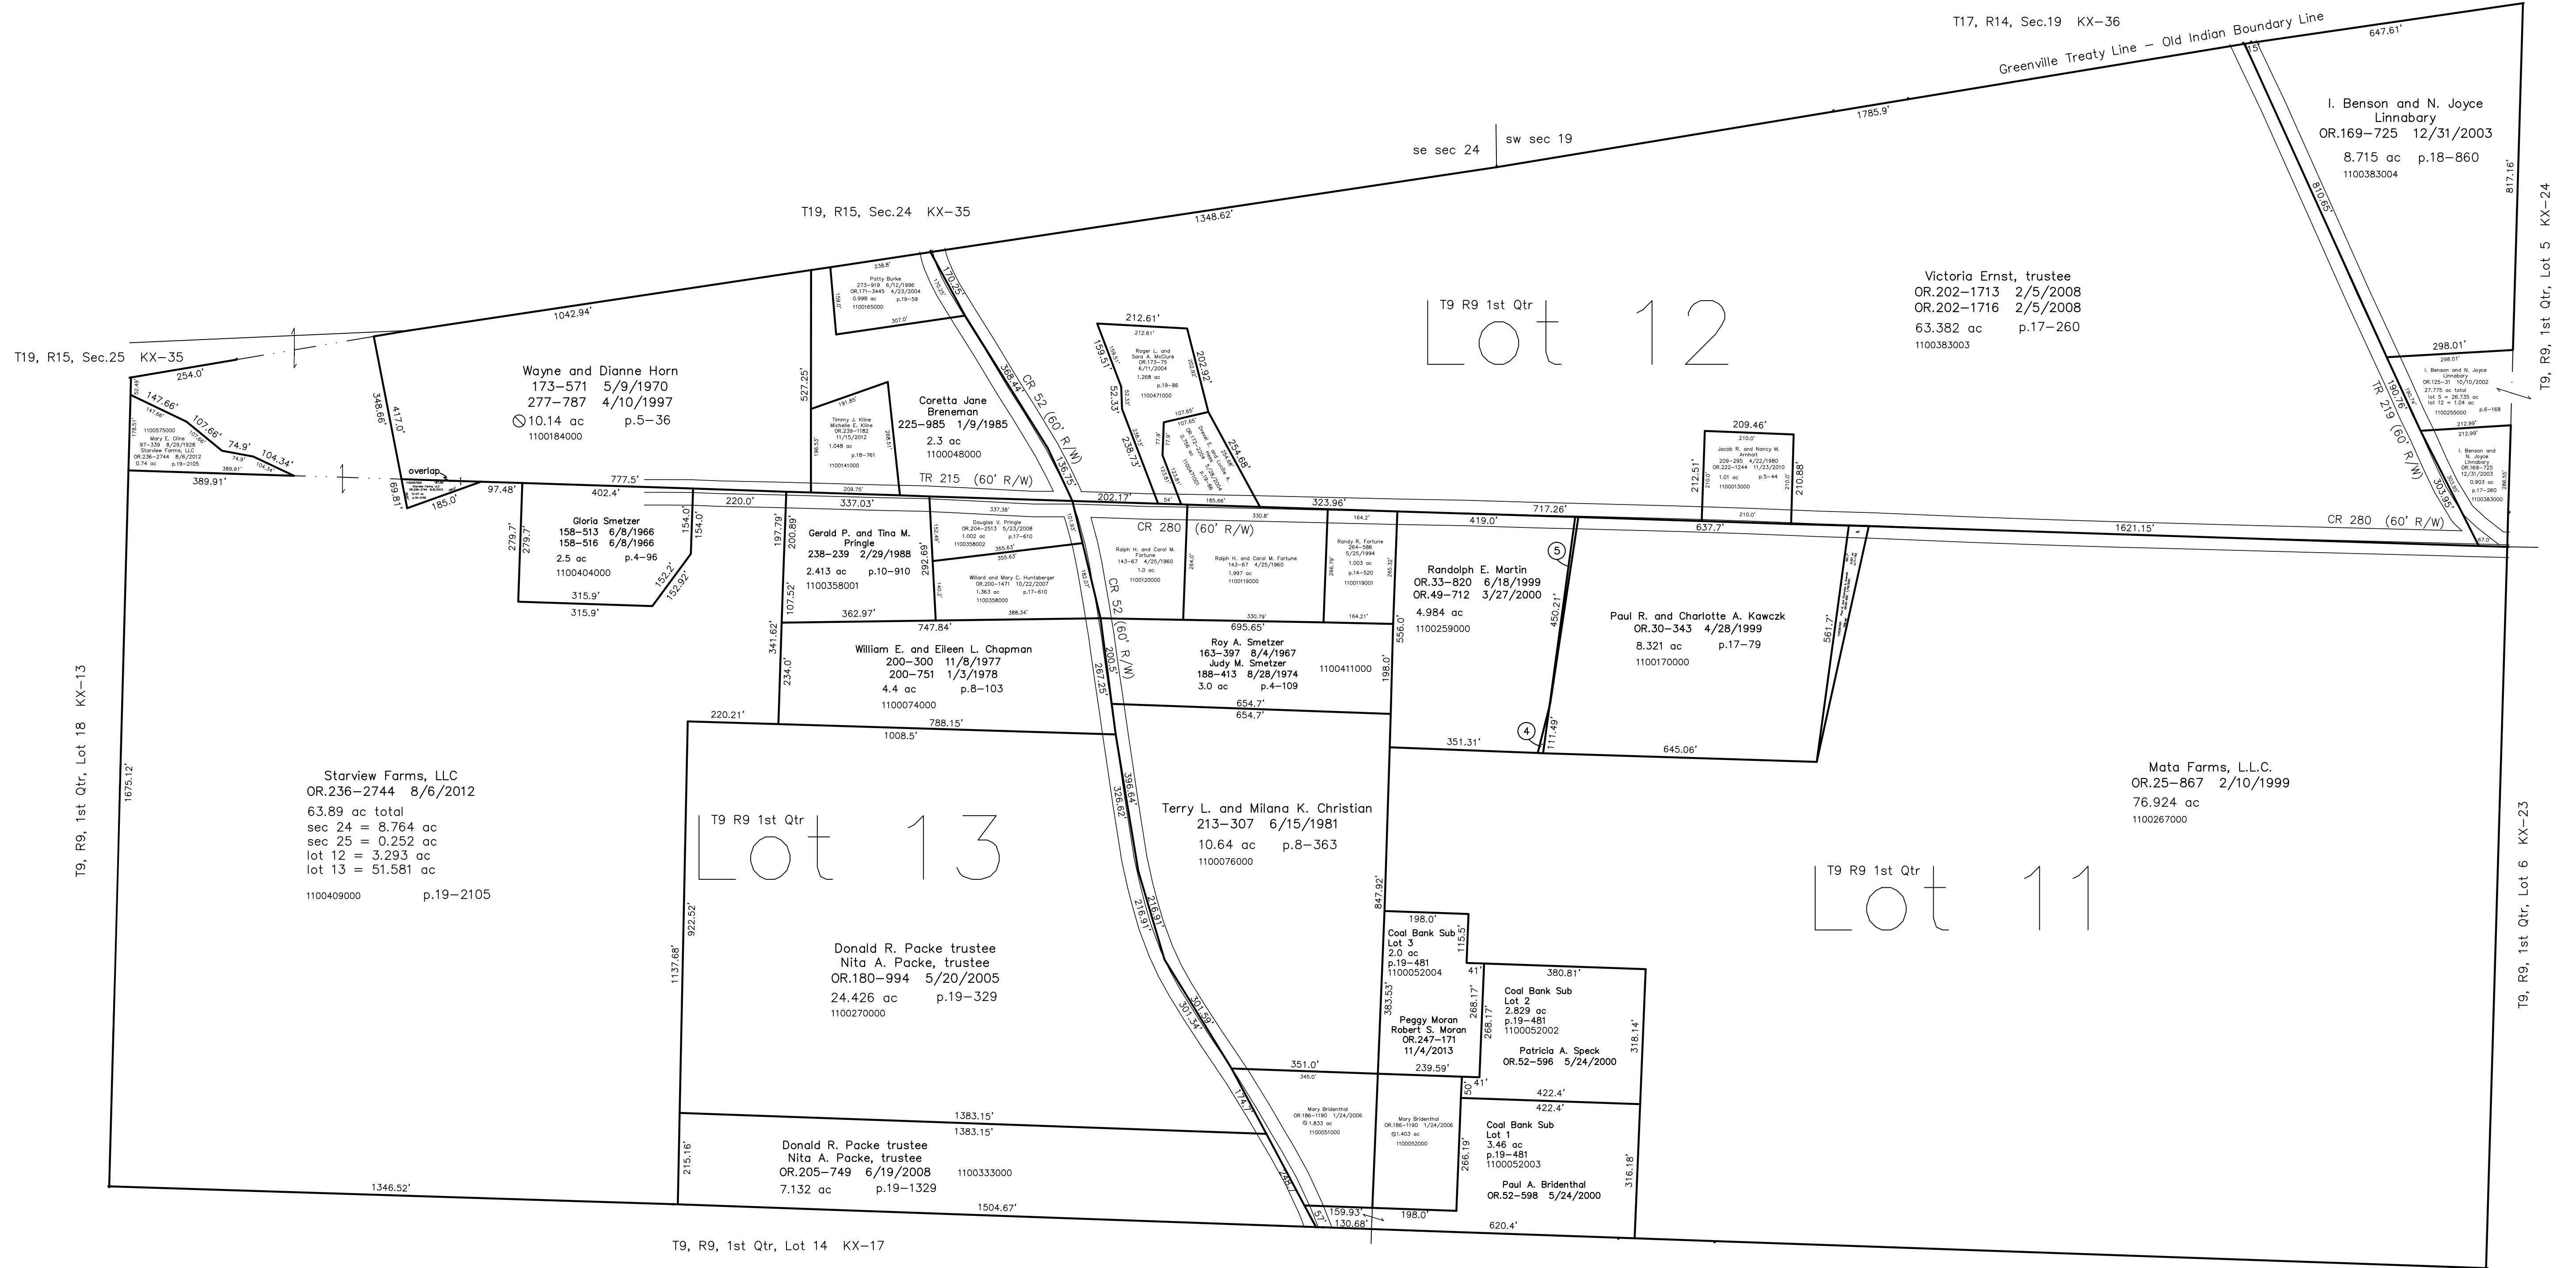

Coal Bank Subdivision  
Plot 19-481 Platted 8/26/2005

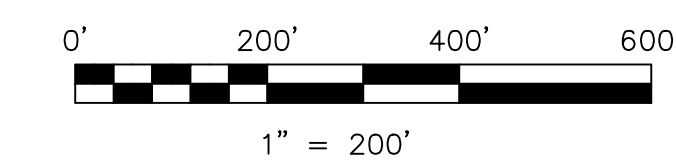

LET IT BE KNOWN, THIS MAP HAS BEEN PREPARED AS A REFERENCE GUIDE TO PROPERTY OWNERSHIP. WE BELIEVE THIS INFORMATION TO BE CORRECT AND CURRENT, HOWEVER IT IS NOT INTENDED FOR ANY LEGAL USE, WHETHER IT BE IN SALES, TRANSFERS, TRADES, LEASES OF ANY TYPE, ETC., AND DO NOT ACCEPT RESPONSIBILITY FOR ERRORS OF ANY NATURE OR OMISSIONS CONTAINED HEREIN.

new survey required  
for next transfer

Last Revision: 11/4/2013  
**T-9, R-9, 1st. Qtr.**  
**Lots 11,12,13**  
**Knox Twp.**  
**Holmes County, Ohio**

**KX-18**