





NOTE:
See Mechanic Township maps for area adjacent and exterior to Lake Buckhorn Subdivision.

See Lake Buckhorn .PDF report for property owner information.

LET IT BE KNOWN, THIS MAP HAS BEEN PREPARED AS A REFERENCE GUIDE TO PROPERTY OWNERSHIP. THE PREPAREDER BELIEVES THIS INFORMATION TO BE CORRECT AND CURRENT, HOWEVER IT IS NOT INTENDED FOR ANY LEGAL USE, WHETHER IT BE IN SALES, TRANSFERS, TRAILS, LEASES OF ANY TYPE, ETC., AND DO NOT ACCEPT RESPONSIBILITY FOR ERRORS OF ANY NATURE OR OMISSIONS CONTAINED HEREIN.

S.F.T. new survey required
for next transfer

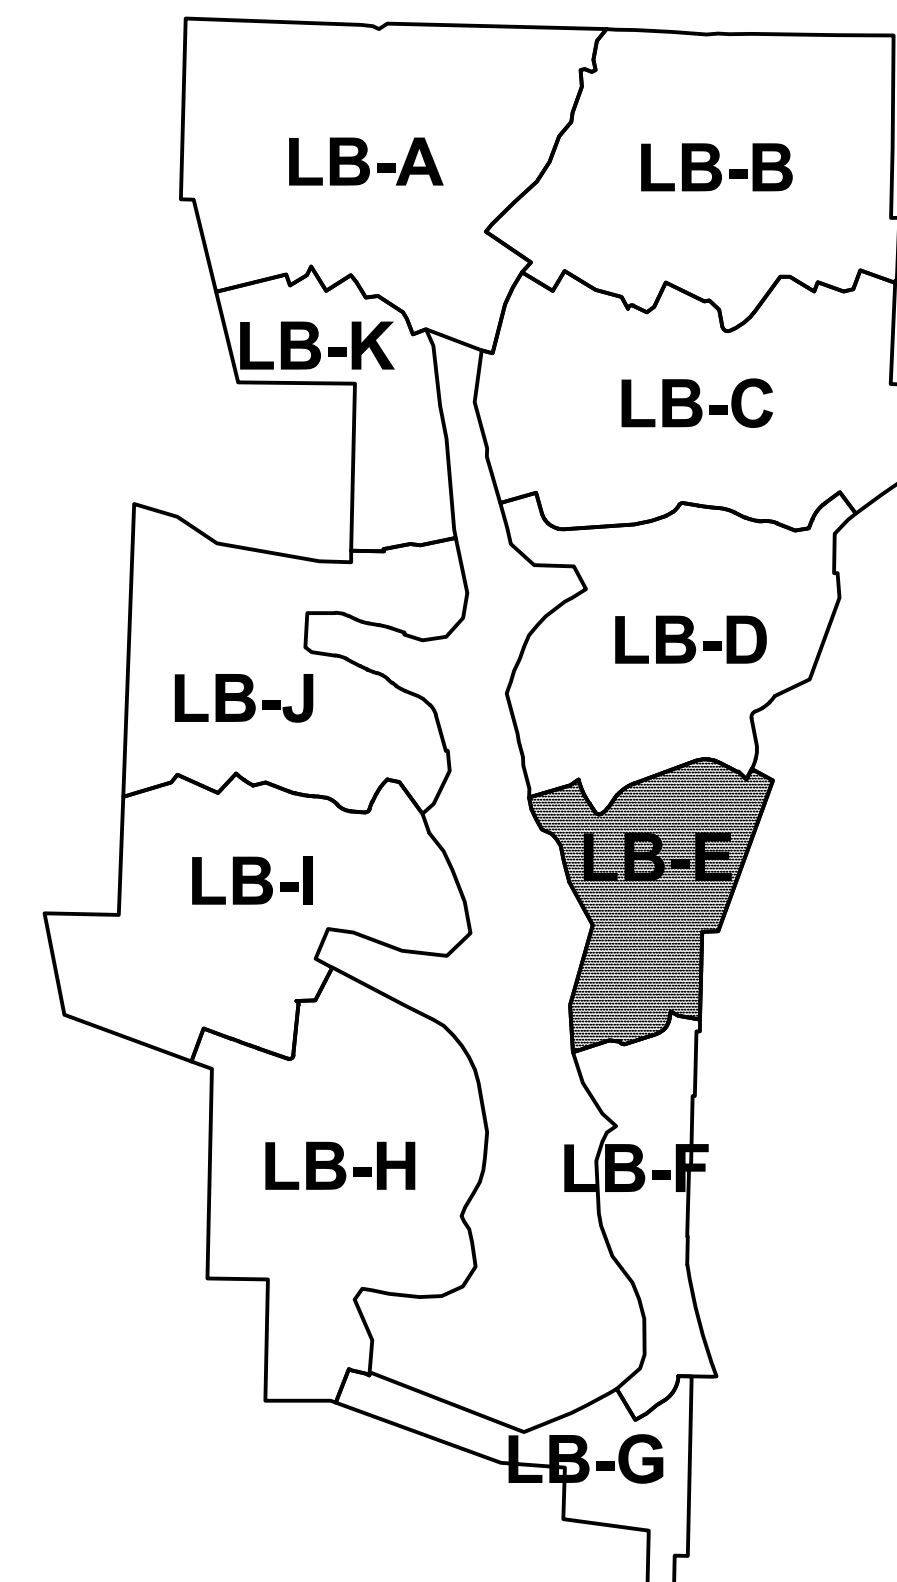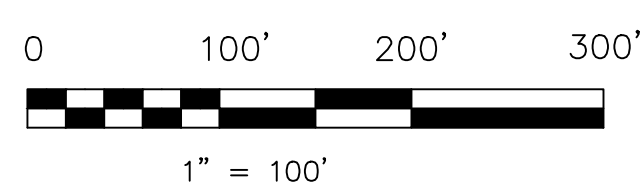

Last Revision: 10/28/2013

**LAKE BUCKHORN
SUBDIVISION**
(PLAT SHEET 3)

**MECHANIC TWP.
HOLMES COUNTY, OHIO**

LB-E