


T.H. 124
Old T.H. 99
30' R/LW to curve
Sec. 1

T.H. 124
Old T.H. 99
40' R/LW to curve

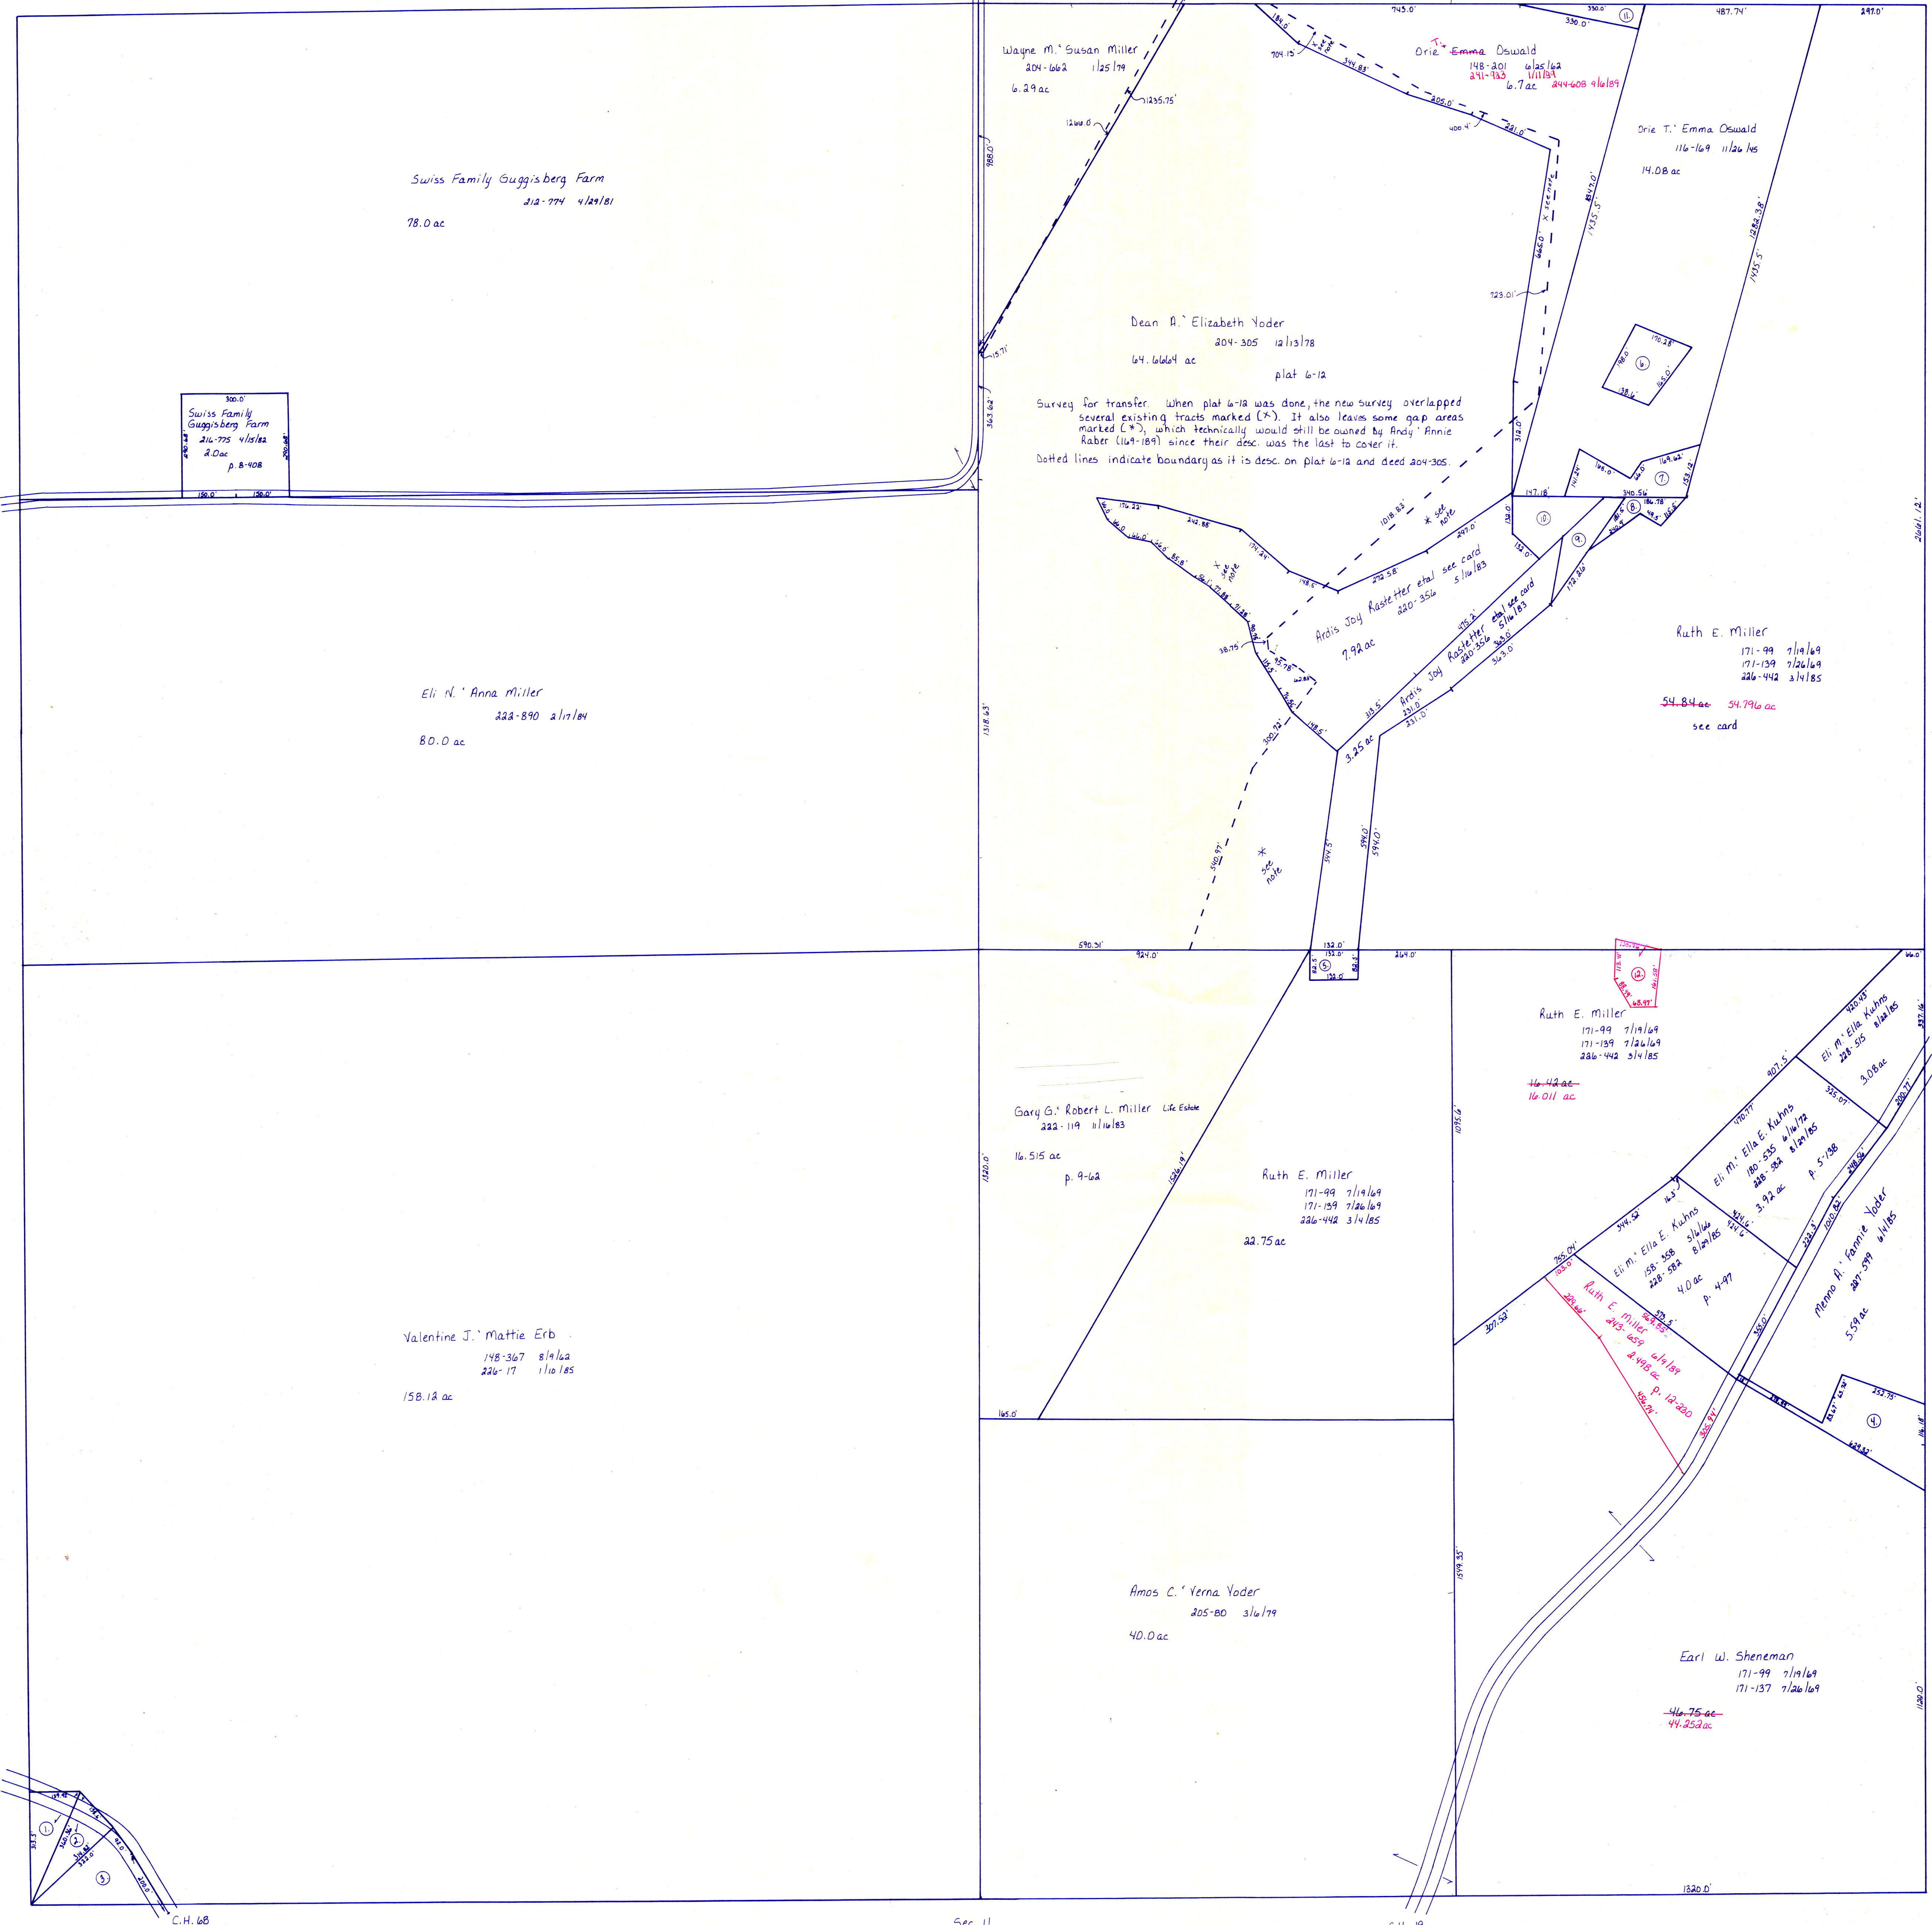

52c. 9

C.H. 68
60' R/LW

C.H. 68
60' R/LW

Sec. 11

C.H. 19
60' R/LW

Clark Twp.

C.H. 19
60' R/LW

- ① Nathaniel E. Amanda E. Hershberger 147-304 3/16/02, 222-417 12/20/03 .5ac
- ② Nathaniel E. Amanda E. Hershberger 147-304 3/16/02, 222-417 12/20/03 .5ac
- ③ Mose B. Mattie B. Miller 183-954 7/3/75 .88 ac p. 4-46
- ④ Albert M.L. Mattie A. Yoder 205-594 10/15/78 1.41 ac p. 9-4
- ⑤ Ardis Joy Rastetter et al (see card) 220-356 3/12/03 .25 ac
- ⑥ Dale Richard Lail Kaser Alice J. Miller Brenda Kaser Gattz 188-514 9/5/74 .6 ac
- ⑦ Drie T. Emma Oswald 116-249 12/26/05 .82 ac
- ⑧ Drie T. Emma Oswald 116-249 12/26/05 .58 ac
- ⑨ Drie T. Emma Oswald 116-249 12/26/05 .25 ac
- ⑩ Drie T. Emma Oswald 116-169 11/26/05 see card
- ⑪ Christina Graefe 50-351 11/1/00 12 ac see card
- ⑫ Tina's House, Inc. 295-001 6/19/04 .953 ac p. 12-230

**T-8, R-6, Sec. 10
MECHANIC TWP.
SCALE: 1" = 200'**

LET IT BE KNOWN, THIS MAP HAS BEEN PREPARED AS A REFERENCE GUIDE TO PROPERTY OWNERSHIP. WE BELIEVE THIS INFORMATION TO BE CORRECT AND CURRENT, HOWEVER, IT IS NOT INTENDED FOR ANY LEGAL USE, WHETHER IT BE IN SALES, TRANSFERS, TRADES, LEASES OR ANY TYPE, ETC., AND DO NOT ACCEPT RESPONSIBILITY FOR ERRORS OF ANY NATURE OR OMISSIONS CONTAINED HEREIN.

MIC-36