

Plat Vol. 3 Pg 13  
Ord. No. 696 Ord. Ex. Vol. 5-284  
Vacated Alley

See 55-31 for land in this corner per Original plat Parcel # 244



East bank of creek by R.R. deed and plat.

East bank of Creek by RR deed + plat.

**NOTE**

LOCATIONS OF THE NEW AND OLD CHANNEL OF THE KILLBUCK ARE APPROXIMATE.

Channel is changed around 1925 ± a year or two

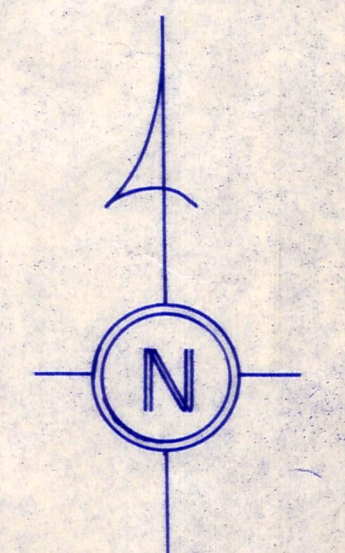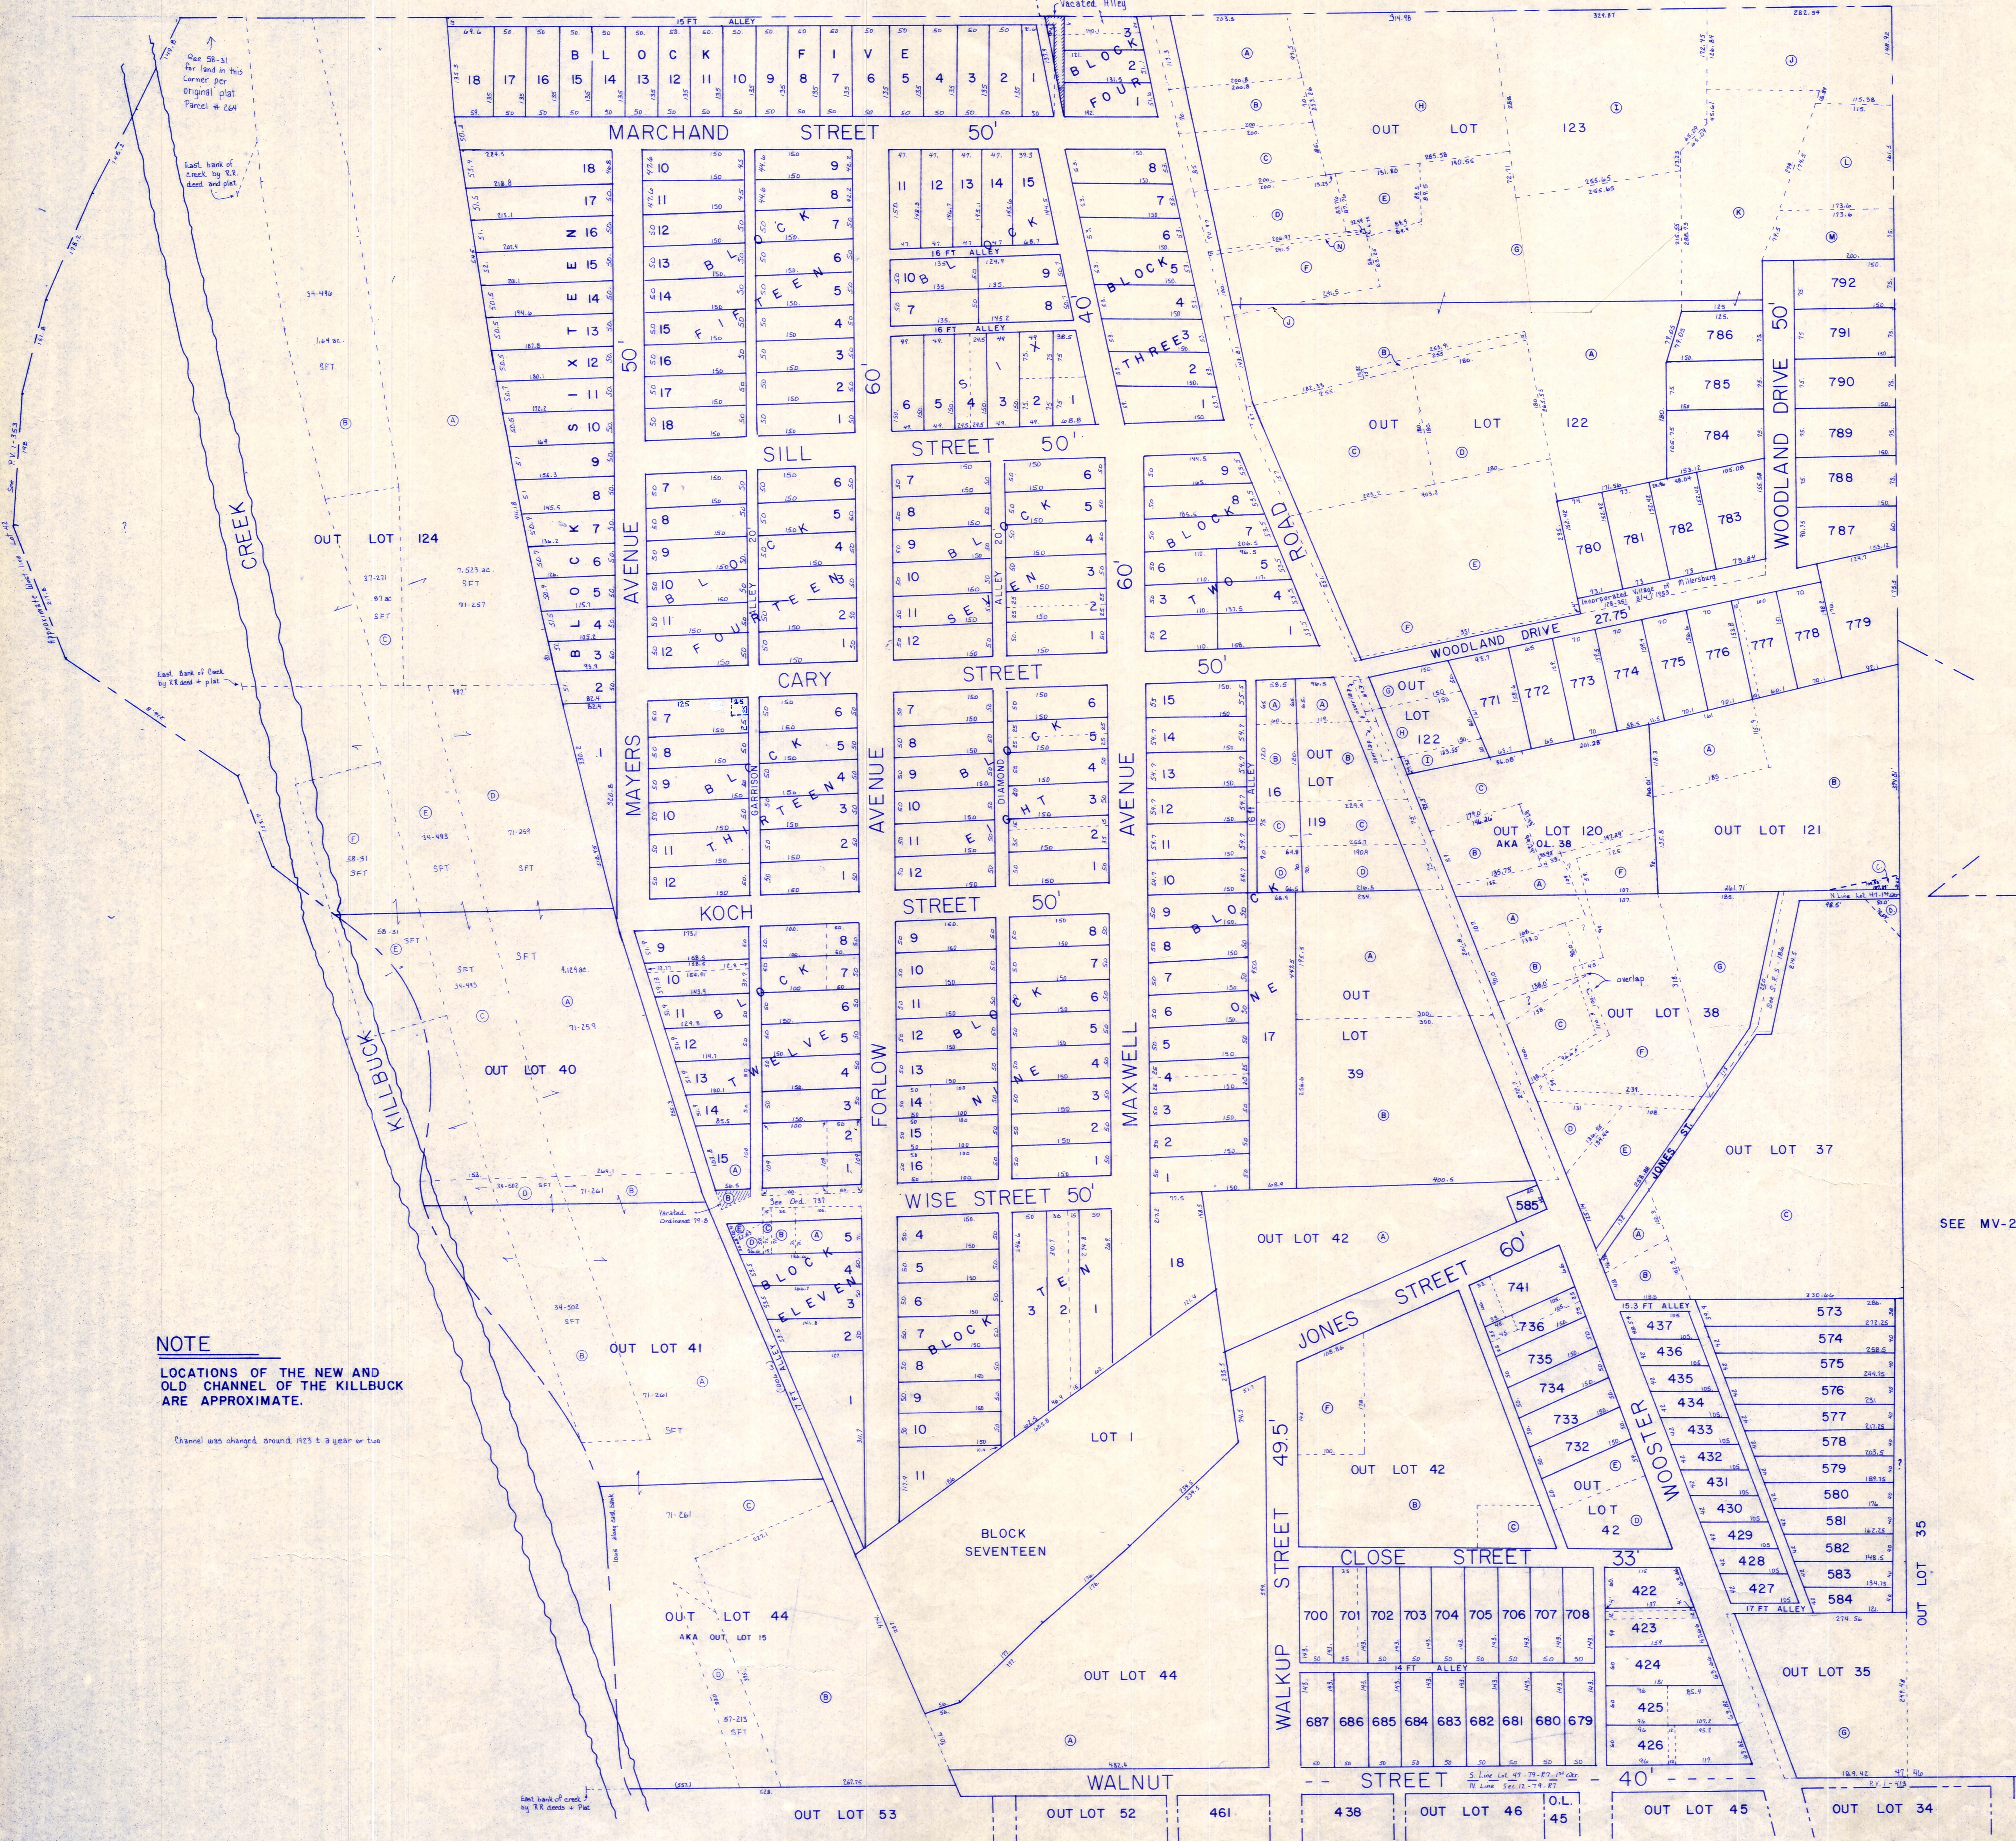

SCALE 1" = 100'

MILLERSBURG VILLAGE  
HARDY TOWNSHIP  
T-9, R-7, 1st Qtr., Lots 42 + 47

LET IT BE KNOWN, THIS MAP HAS BEEN PREPARED AS A REFERENCE GUIDE TO PROPERTY OWNERSHIP. WE BELIEVE THIS INFORMATION TO BE CORRECT AND CURRENT. HOWEVER, IT IS NOT INTENDED FOR ANY LEGAL USE, WHETHER IT BE IN SALES, TRANSFERS, TRADES, LEASES OF ANY TYPE, ETC., AND DO NOT ACCEPT RESPONSIBILITY FOR ERRORS OF ANY NATURE OR OMISSIONS CONTAINED HEREIN.

**MV-1**

SEE MV-3

SEE MV-2