

SEE M-3

Old Creek By D.V. 19-206

OUT LOT 61

OUT LOT 60

OUT LOT 59


OUT LOT 57

134

135

142


143

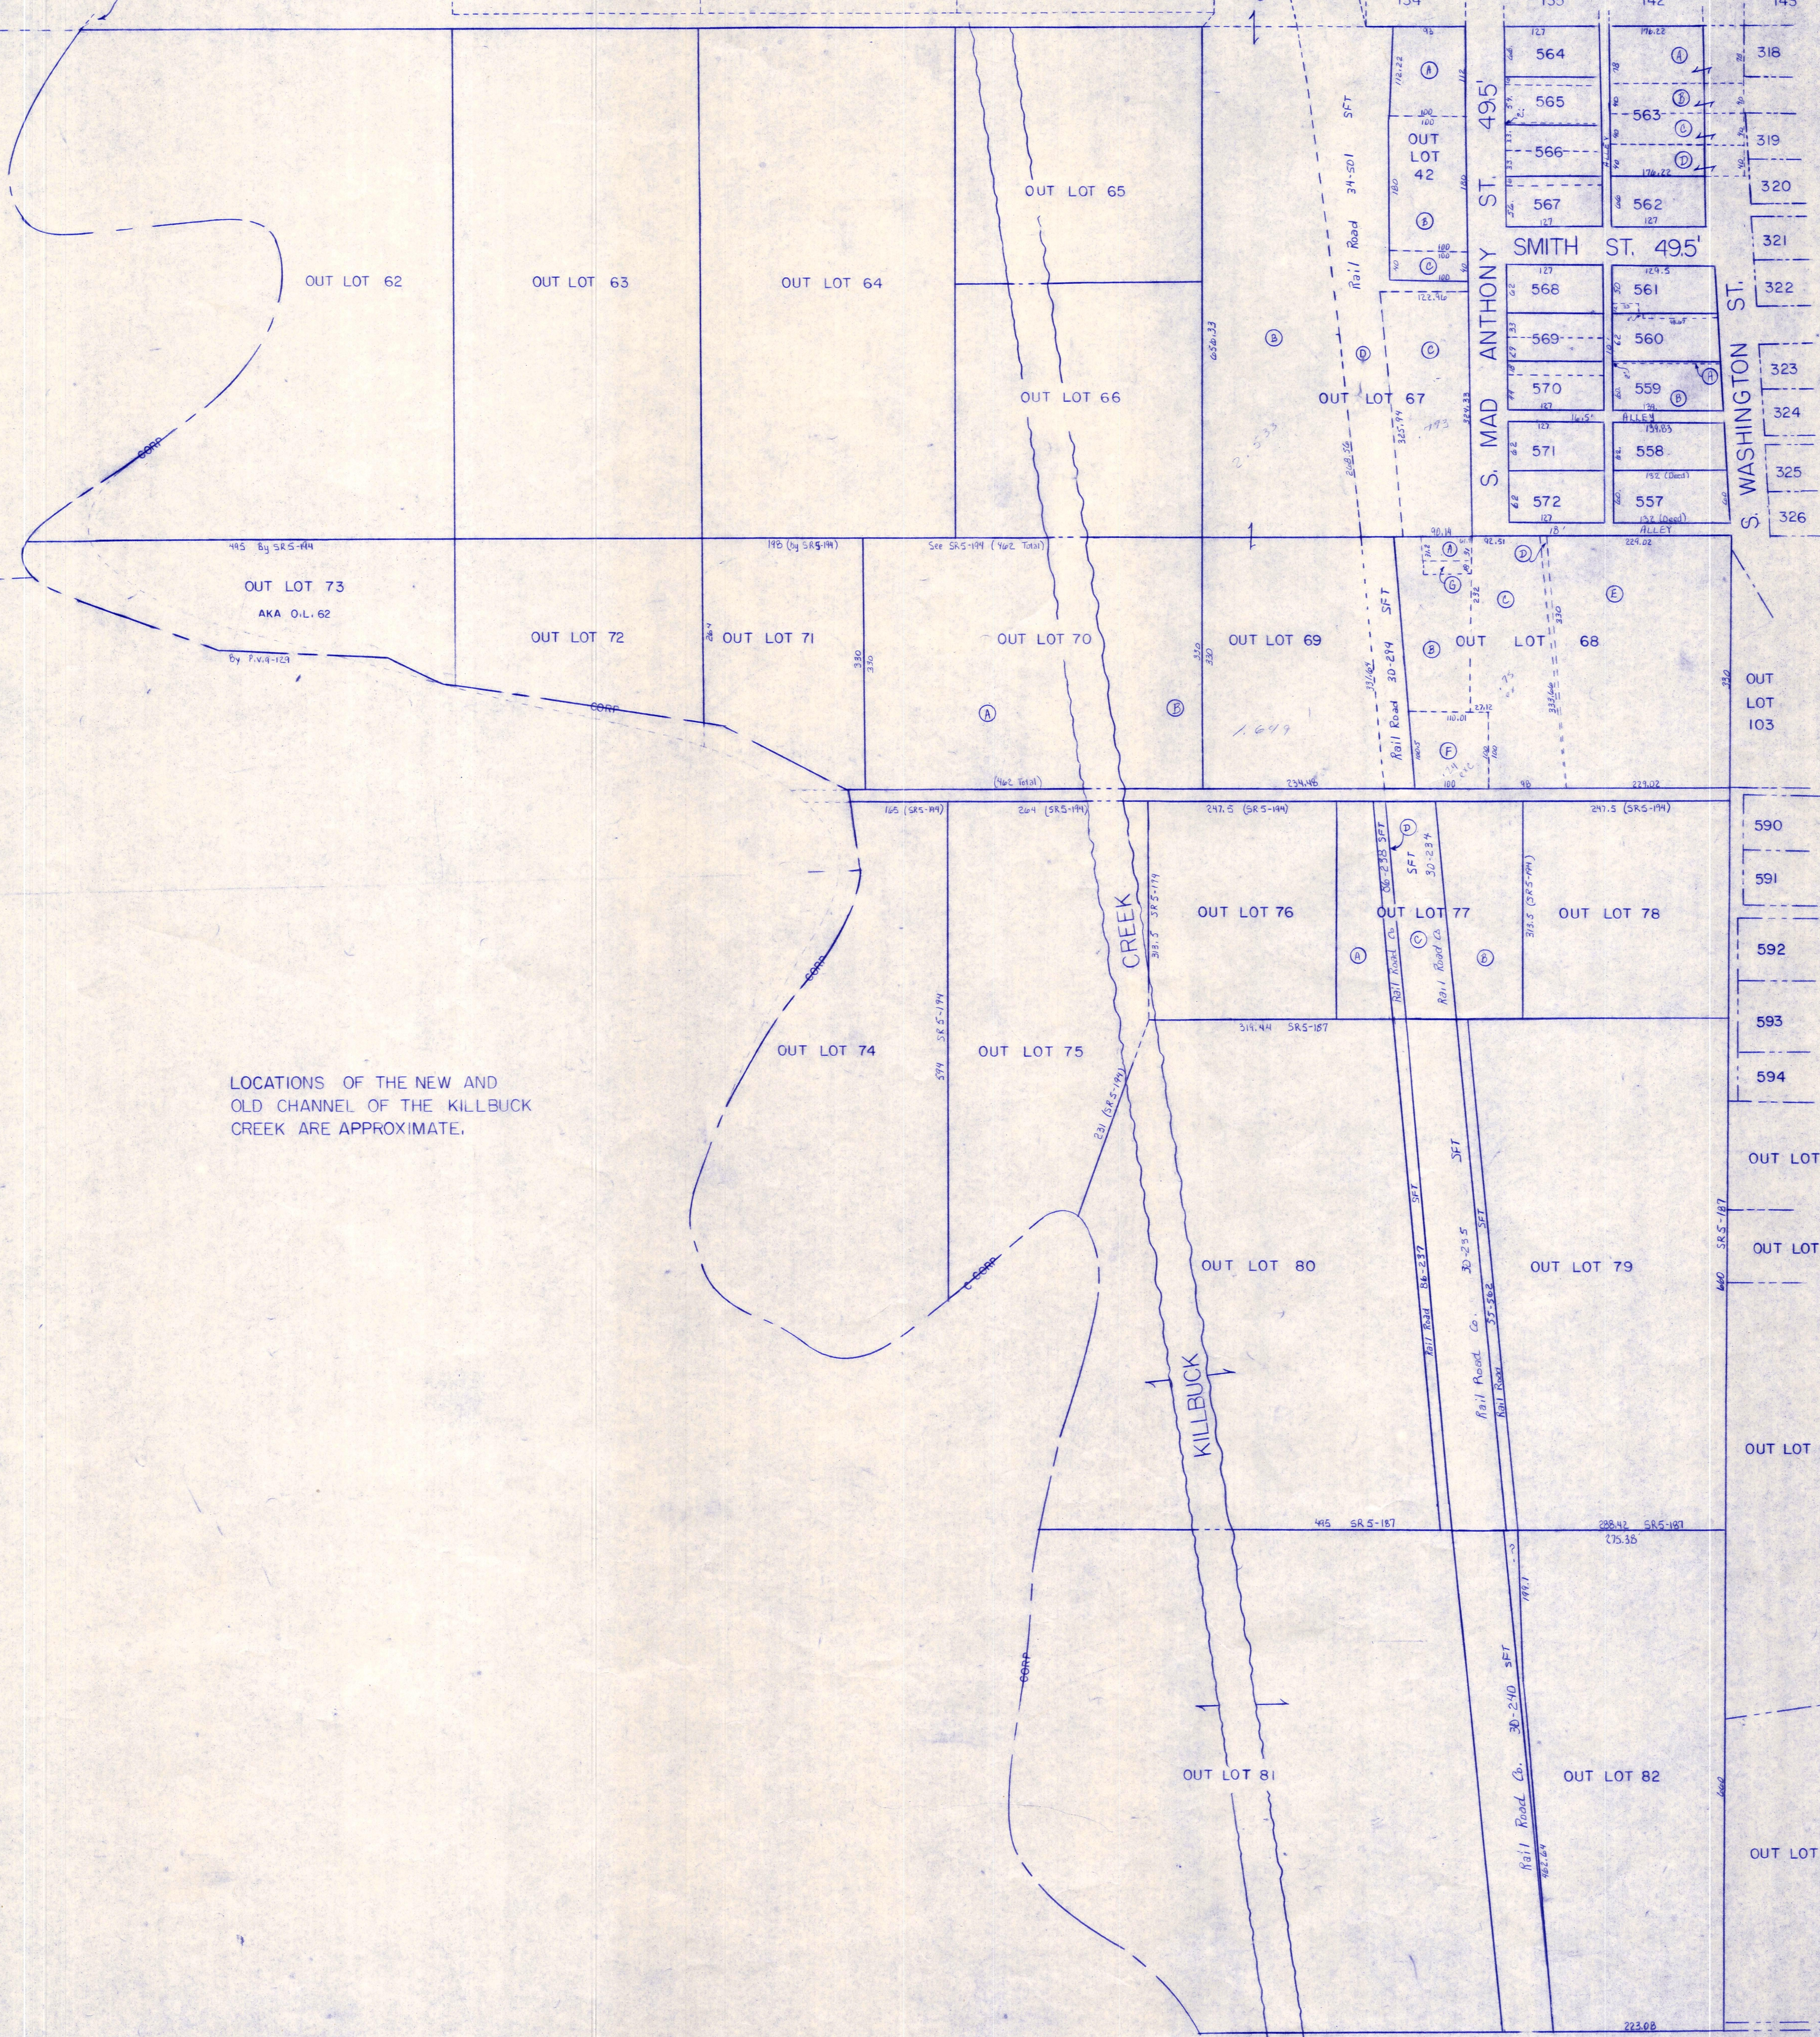

LOCATIONS OF THE NEW AND OLD CHANNEL OF THE KILLBUCK CREEK ARE APPROXIMATE.

SEE M-7

SEE M-8

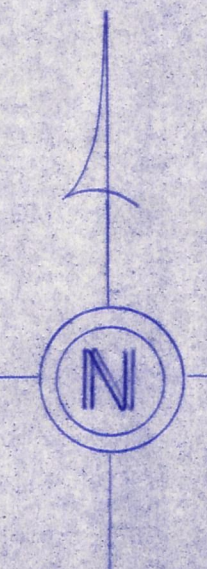

MILLERSBURG VILLAGE
SCALE 1" = 100'

LET IT BE KNOWN, THIS MAP HAS BEEN PREPARED AS A REFERENCE GUIDE TO PROPERTY OWNERSHIP. WE BELIEVE THIS INFORMATION TO BE CORRECT AND CURRENT. HOWEVER, IT IS NOT INTENDED FOR ANY LEGAL USE, WHETHER IT BE IN SALES, TRANSFERS, TRADES, LEASES OF ANY TYPE, ETC., AND DO NOT ACCEPT RESPONSIBILITY FOR ERRORS OF ANY NATURE OR OMISSIONS CONTAINED HEREIN.

MV-6